
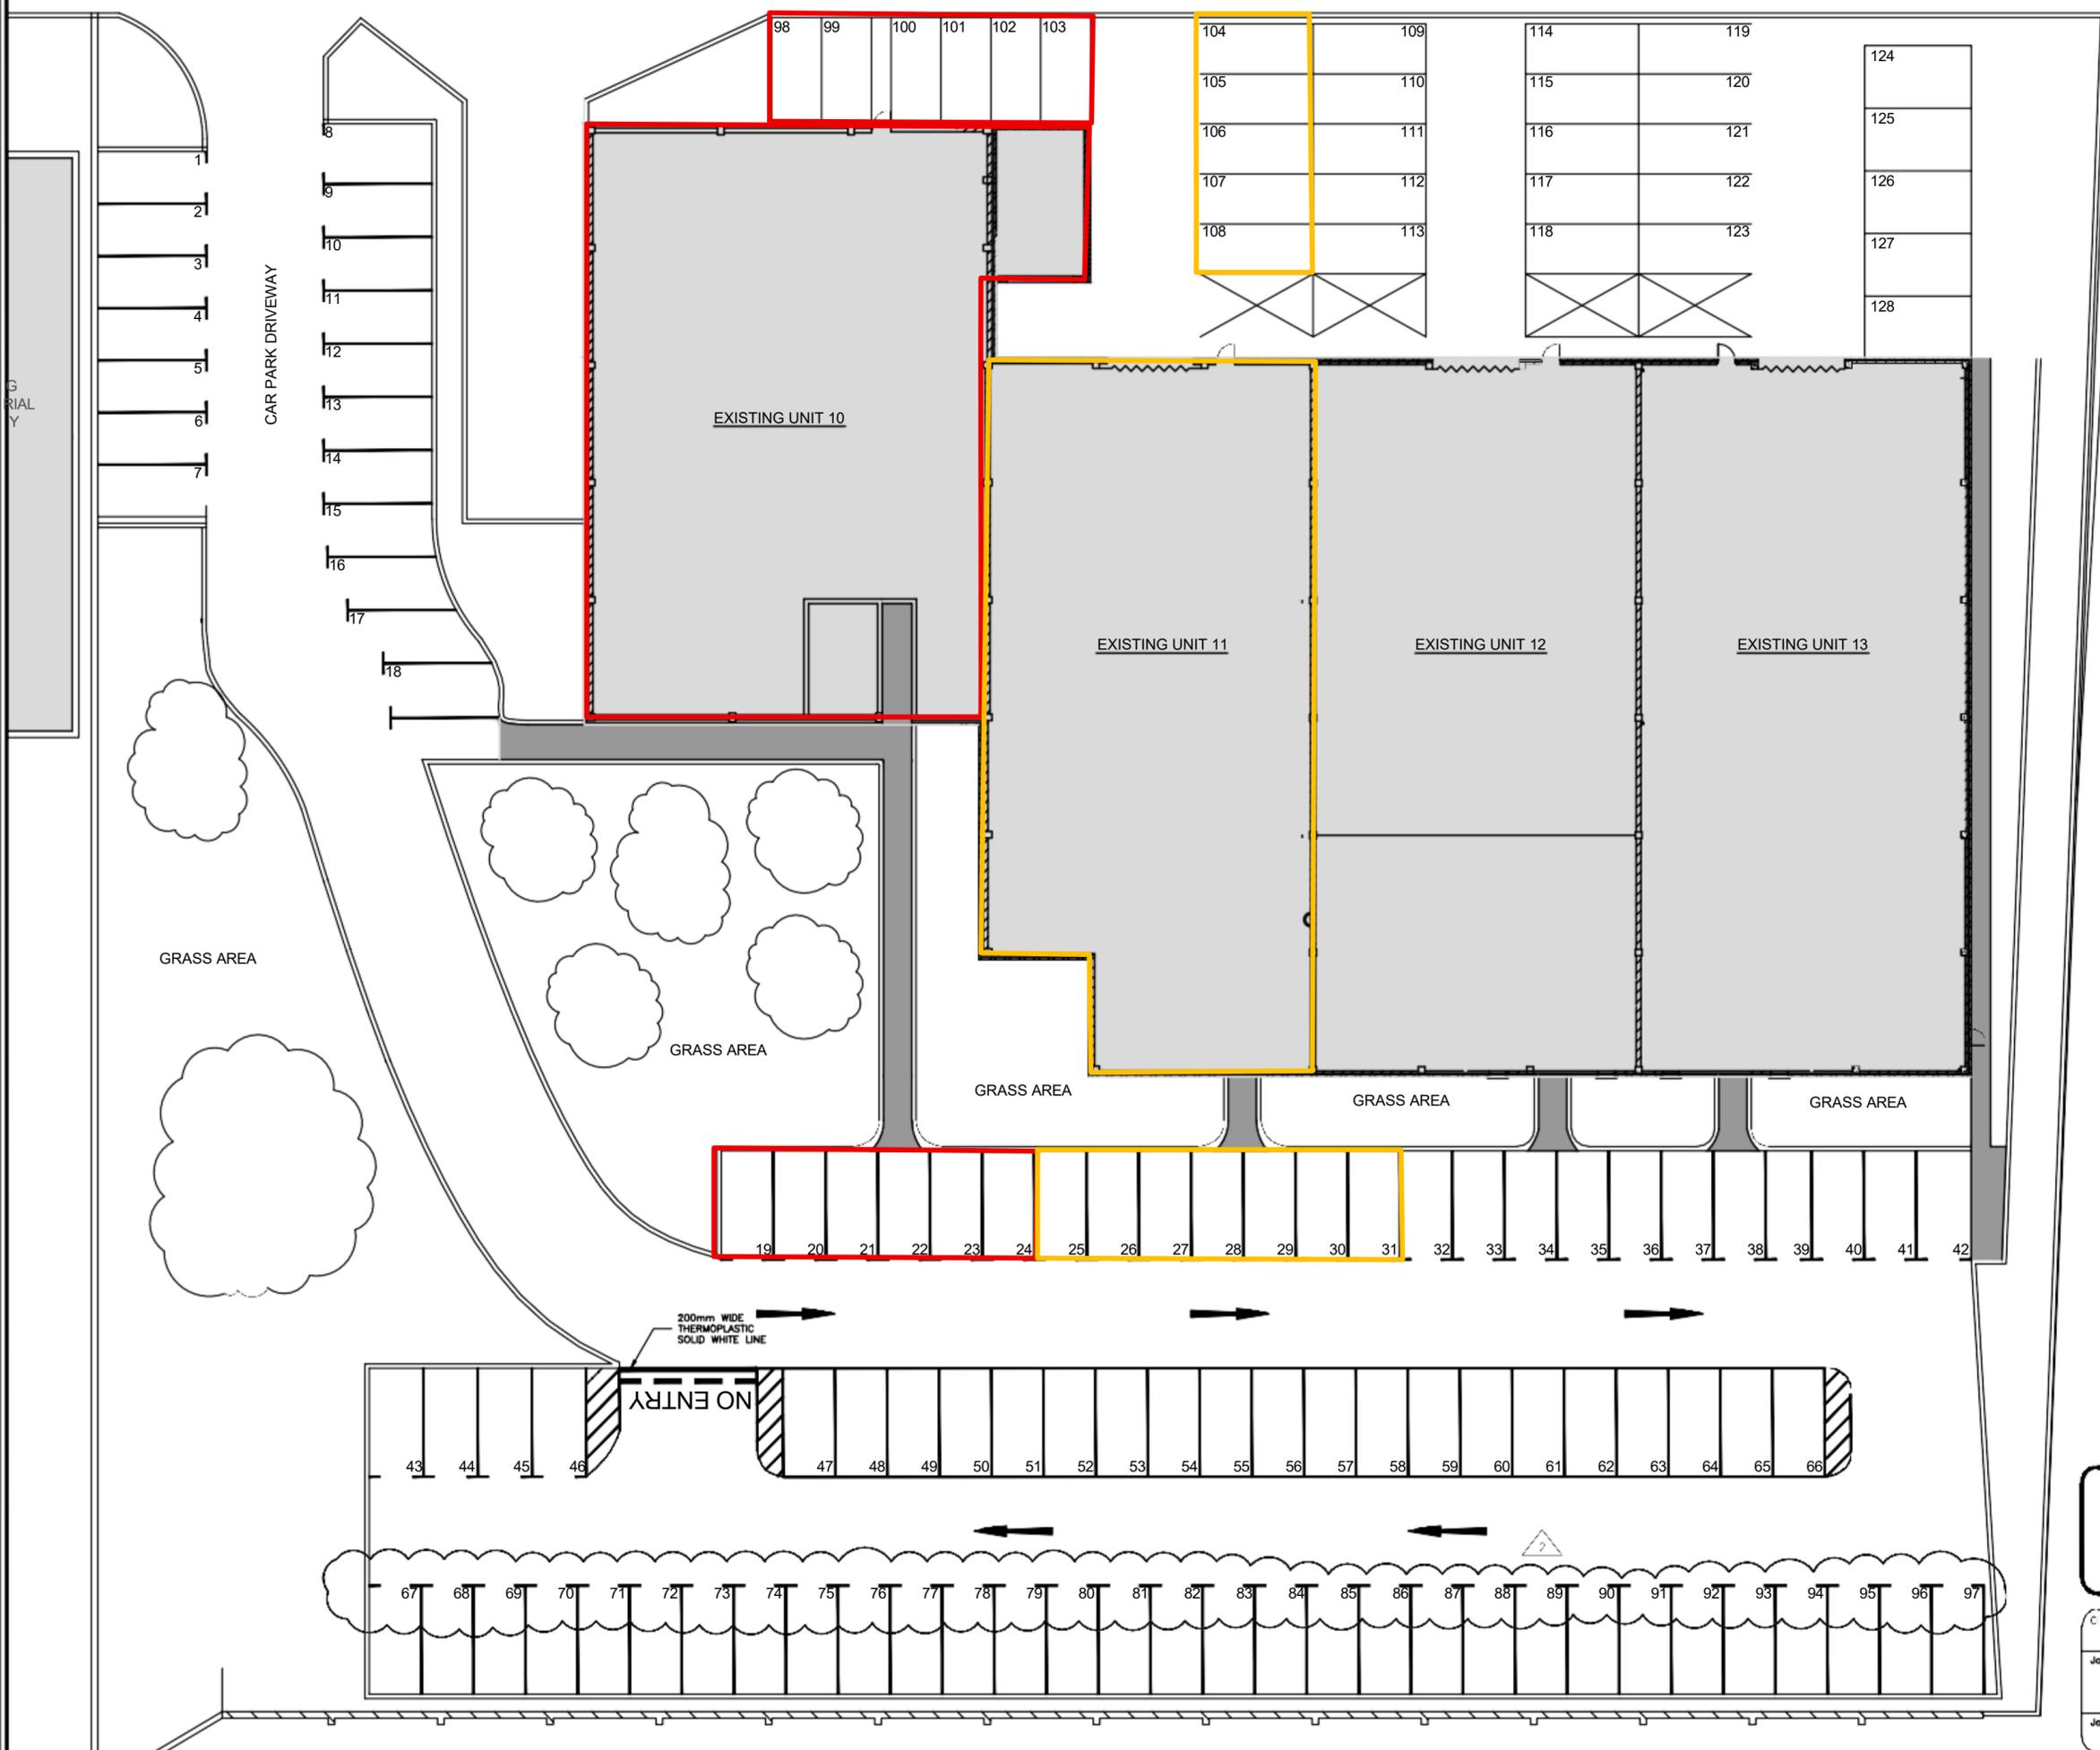


NO PART OF THIS DRAWING MAY BE REPRODUCED OR TRANSMITTED IN ANY FORM OR STORED IN ANY RETRIEVAL SYSTEM OF ANY NATURE WITHOUT THE WRITTEN PERMISSION OF MALONE O'REGAN CONSULTING ENGINEERS AS COPYRIGHT HOLDER EXCEPT AS AGREED FOR USE ON THE PROJECT FOR WHICH THE DRAWING WAS ORIGINALLY ISSUED.

- A. THIS DRAWING SHALL BE READ IN CONJUNCTION WITH ALL RELEVANT ENGINEERS, ARCHITECTS AND SPECIALISTS DRAWINGS AND SPECIFICATION.
- B. ALL DIMENSIONS IN mm UNLESS NOTED.
- C. DO NOT SCALE DIMENSIONS.
- D. THE CONTRACTOR SHALL CHECK ALL DIMENSIONS PRIOR TO COMMENCEMENT OF CONSTRUCTION. DISCREPANCIES SHALL BE REPORTED TO THIS OFFICE IN WRITING.

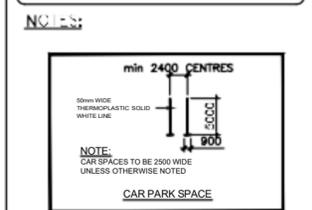

Rev	Descr	Date	Drawn	Checked
2	PARKING BAY NUMBERS REVISED TO 67-97	21/10/07	KD	KD
1	ROAD MARKING LAYOUT REVISED	11/04/07	MG	BC
0	ISSUED FOR CONSTRUCTION	13/10/07	MG	BC

2B Richview Office Park, Clonskeagh, DUBLIN 14.  
 St. Catherine's House, Catherine Street WATERFORD  
 Tel: +353 1 260 2655  
 Fax: +353 1 260 2660  
 Email: info@mor.ie

Client		Drawing	
MR. DAVID SHARPE		UNITS 10-13 CAR PARKING LAYOUT	
Job PROPOSED CAR PARKING LAYOUT AT DEANSGRANGE BUSINESS PARK			
Job Number	Drawing Number	Revision	Sht. Size
U/USC	100	2	A1
Scale	Date	Drawn	Engineer
1:150	AUG '07	MG	BC