


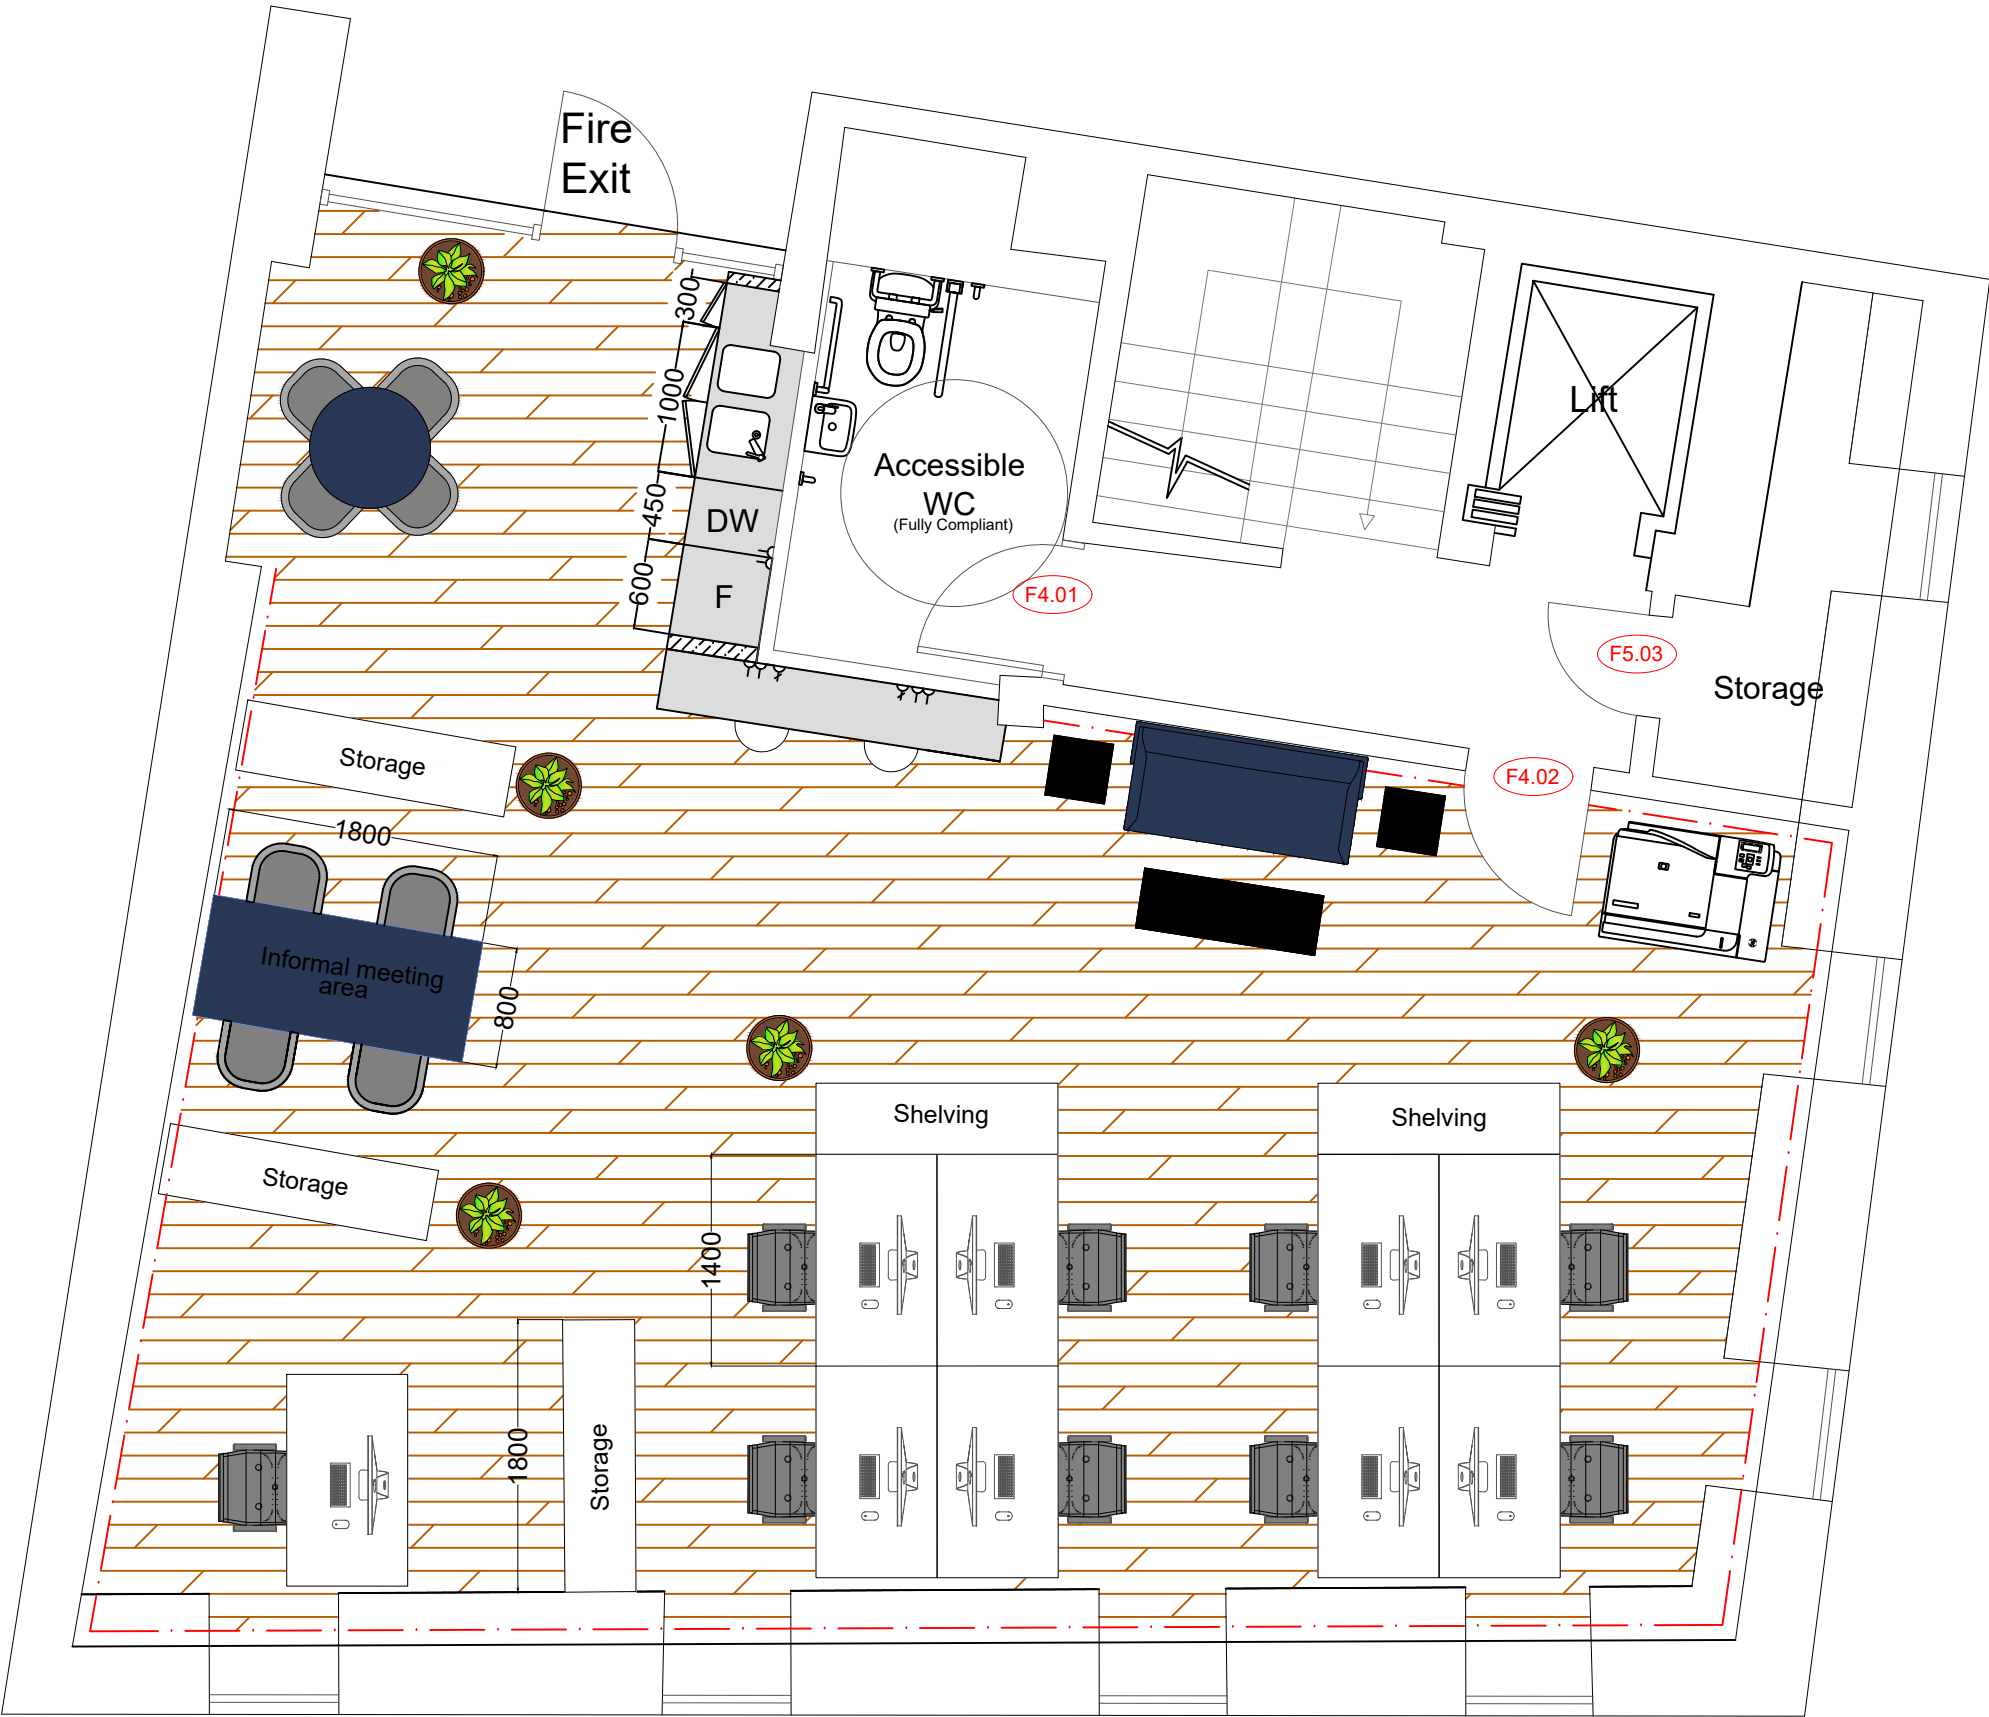

FOURTH FLOOR @ 1:50

| Amendments |         |      |
|------------|---------|------|
| Revision   | Comment | Date |

| CDM Risk Assessment Details |             |      |
|-----------------------------|-------------|------|
| CDM File No.                | Assessed by | Date |

Figured dimensions are to be followed in preference to dimensions scaled from drawing. All dimensions to be checked on site by Contractor, and such dimensions to be his responsibility. Drawing errors and omissions to be reported to Contract Administrator.

Client  
M W F Hurdle

Job title  
Laystall House, 8 Rosebery Avenue  
Proposed Layout

Drawing title  
Proposed Sagal Furniture Layout  
Fourth Floor

Scale  
1:50 @ A3

Date  
February 2019

Drawn by  
DS

Checked by  
RQ

**Daniel Watney**  
BUILDING CONSULTANCY  
165 FLEET STREET  
LONDON EC4A 2DW  
www.danielwatney.co.uk  
020 3077 3400 Fax: 020 3077 3477

Job No:  
B33116

Dwg No:  
P615