



1 GIA LEVEL LG - RETAIL WEST
Scale 1 : 200

LG Retail West		
Level	Name	Area
ET-LGF	LG Bar	63.45 m²

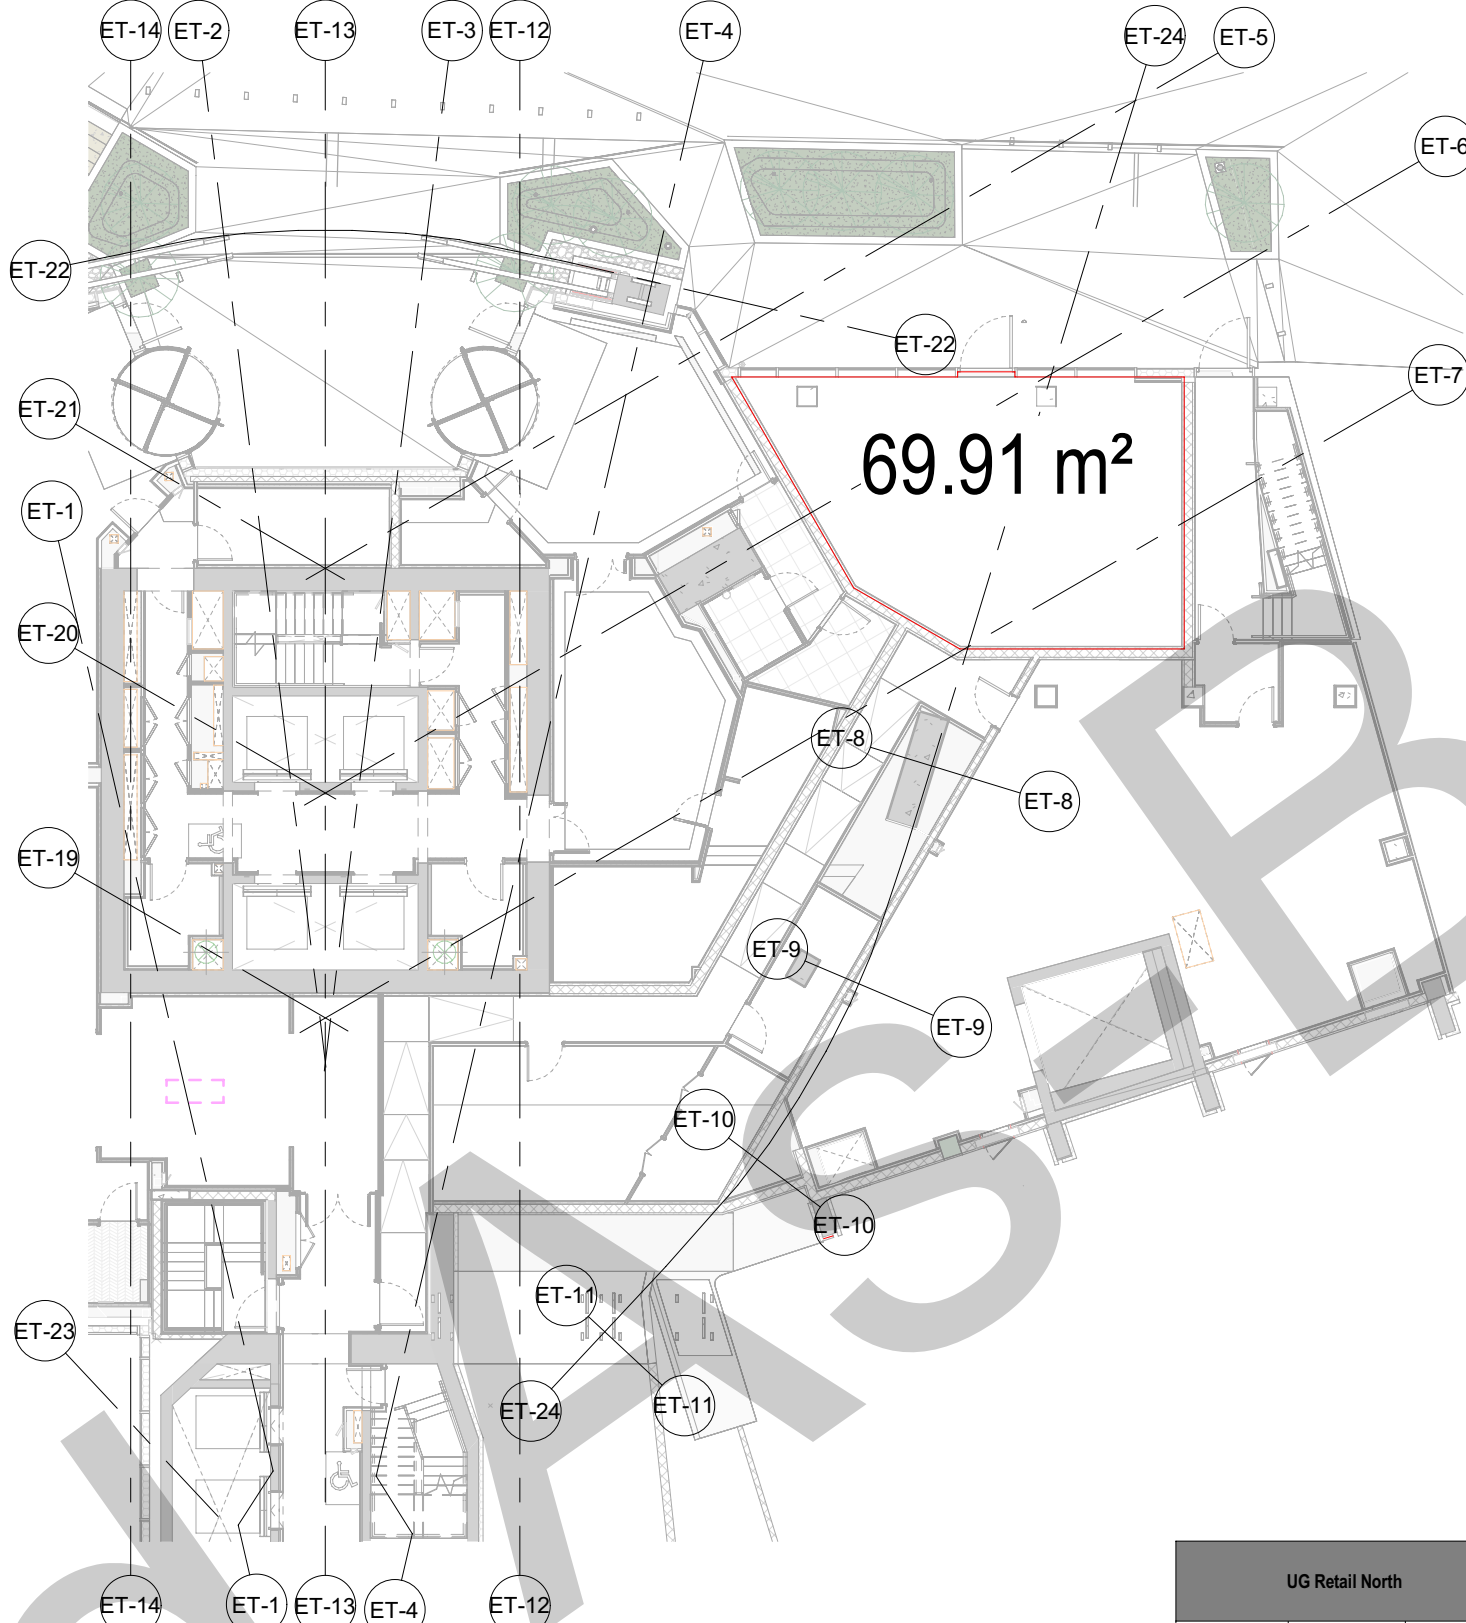


2 GIA LEVEL UG - RETAIL NORTH
Scale 1 : 200

UG Retail North		
Level	Name	Area
ET-UGF	UG Bar	69.91 m²

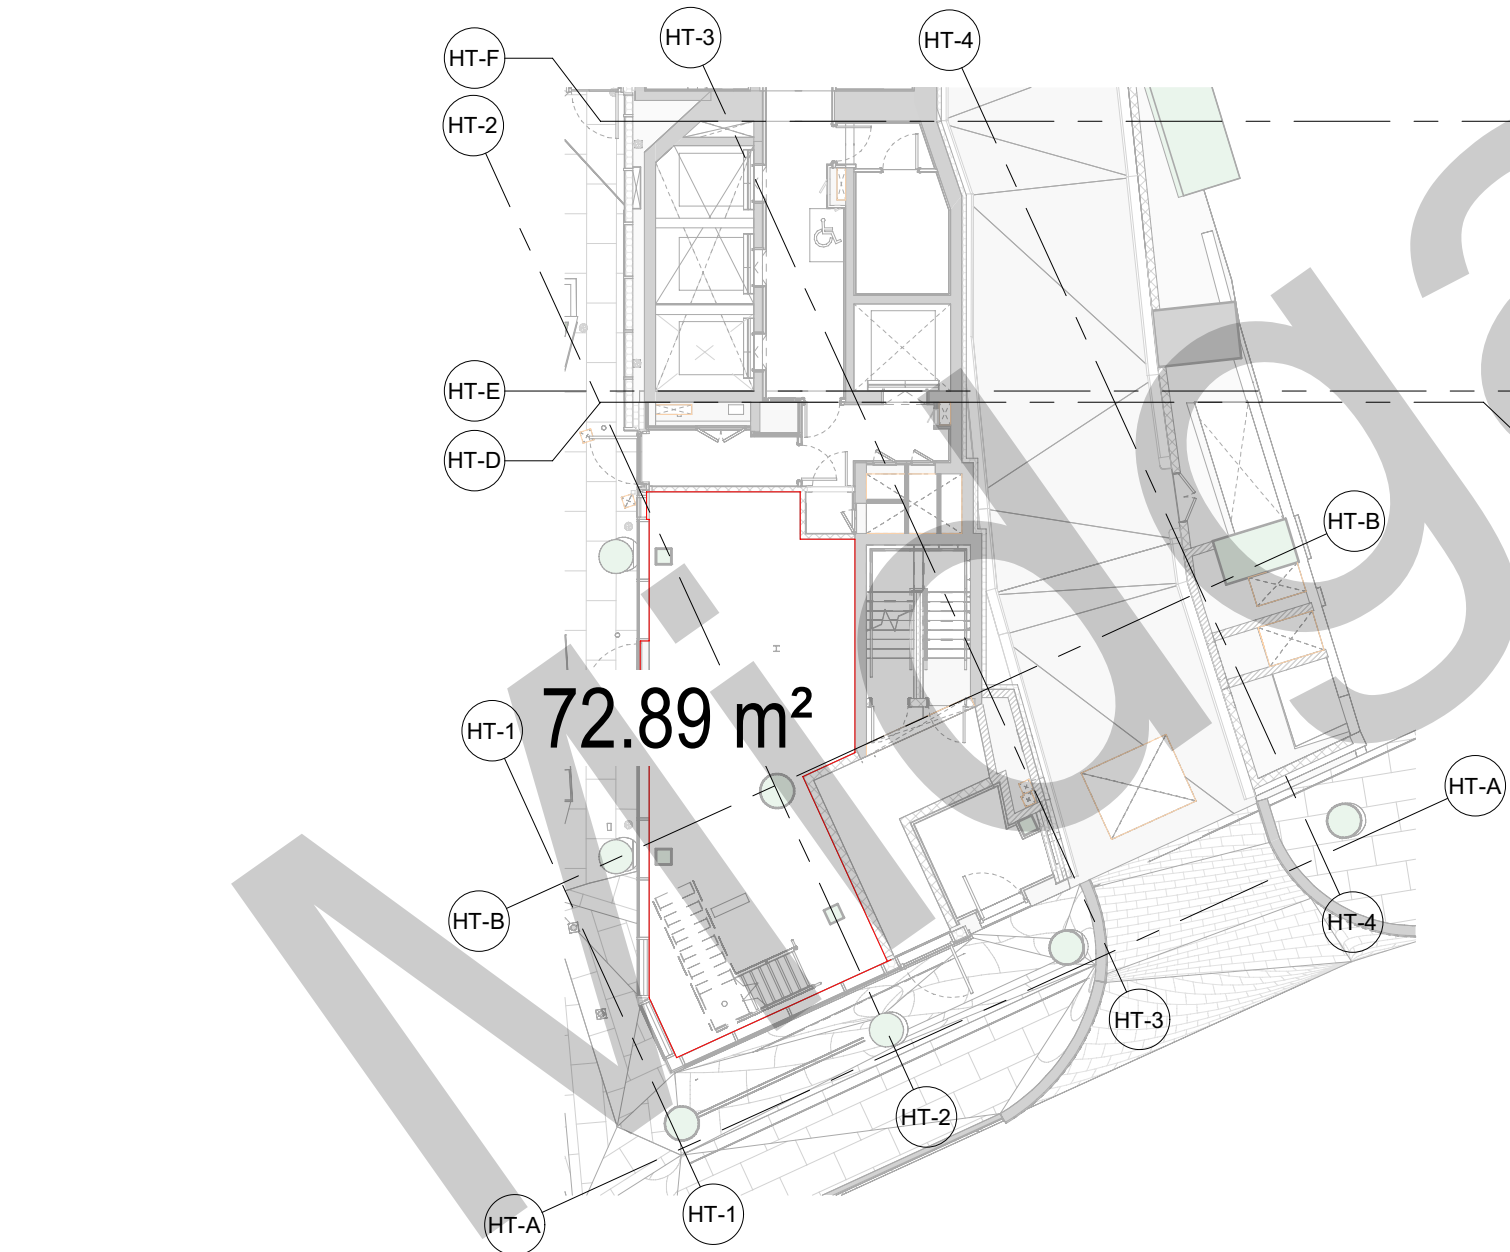

4 GIA LEVEL LG - HEALTH CENTRE
Scale 1 : 200


Health Centre	
Level	Area
HT-LG	72.89 m²
HT-UG	106.91 m²
	179.81 m²

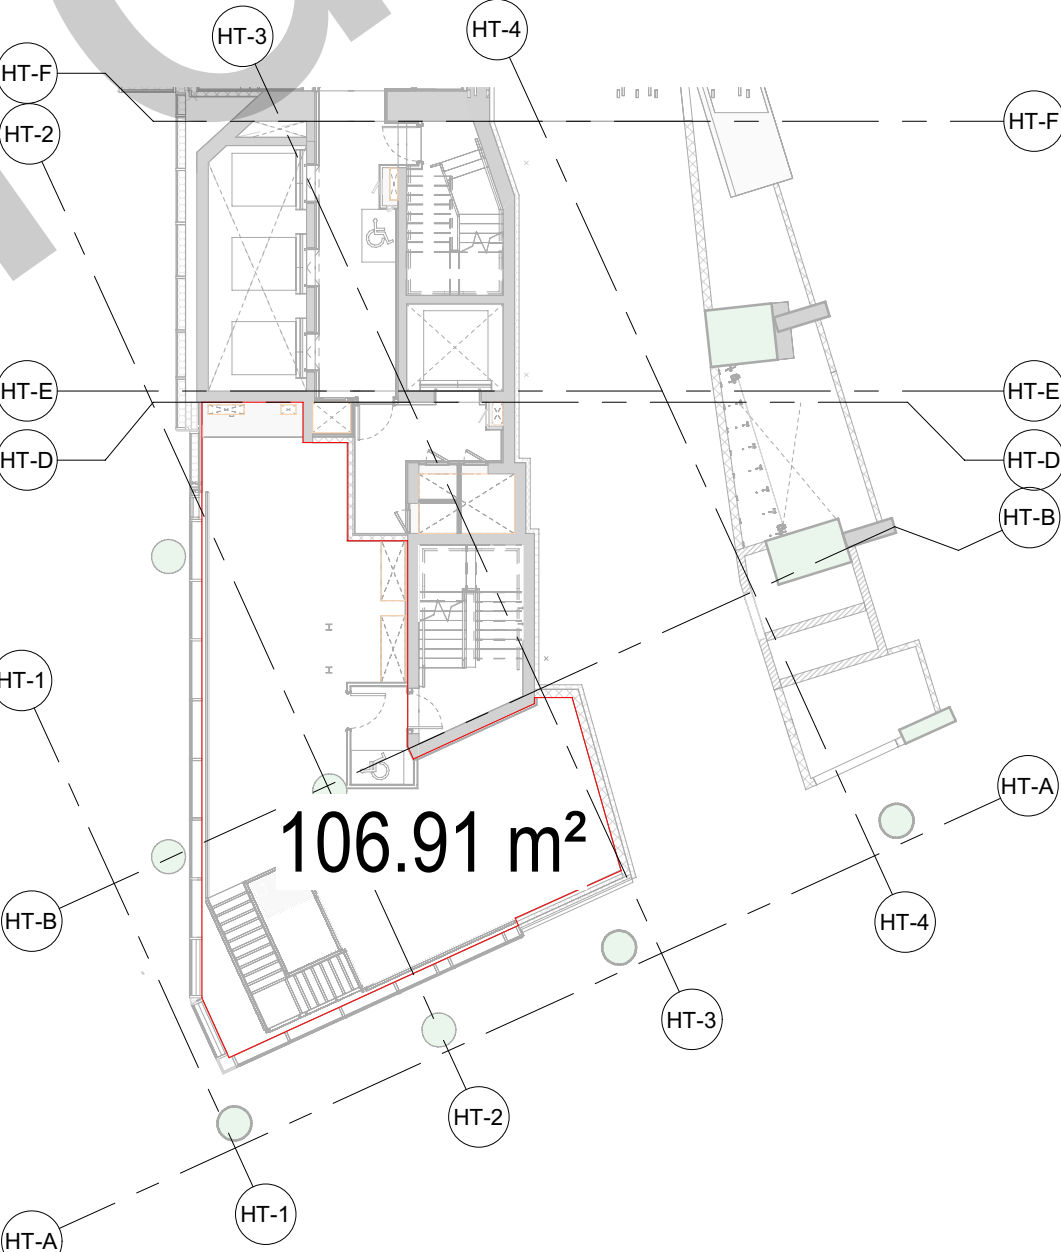

3 GIA LEVEL UG - HEALTH CENTRE
Scale 1 : 200

DO NOT SCALE DIMENSIONS OF THIS DRAWING.
CHECK ALL DIMENSIONS ON SITE BEFORE FABRICATION.
FINAL COORDINATION AND CHECKS ARE RESPONSIBILITY OF THE SITE TEAM
TO SUIT CONDITIONS AND TOLERANCES BEFORE ANY INSTALATION.
REPORT ALL ERRORS OR OMISSIONS TO MIDGARD LIMITED.
THIS DRAWING IS PROTECTED UNDER COPYRIGHT AND SHALL NOT BE
REPRODUCED IN PART OR WHOLE WITHOUT PRIOR EXPRESSED
PERMISSION OF MIDGARD LIMITED.

KEY PLAN

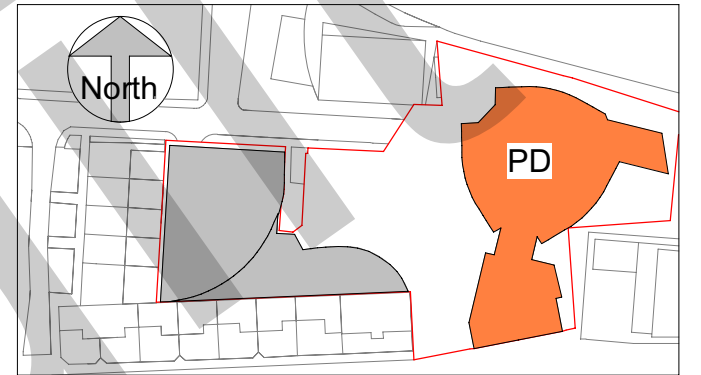

NOTE:

Façade boundary as per McBains
drawings. Awaiting for client
confirmation on the area measured.

C01 NH 05.06.24 AB FINAL ISSUE FOR CONSTRUCTION
(SECTION 05)
P02 NH 24.04.24 AB AREA MINOR AMENDMENTS
P01 NH 24.04.24 AB FIRST ISSUE

REV BY DATE CHK DESCRIPTION
STATUS

FINAL ISSUE FOR CONSTRUCTION

CONTRACTOR

MIDGARD LTD

PROJECT

CONSORT PLACE

CLIENT

FAR EAST CONSORTIUM

DRAWING TITLE

Podium - Retail & Health Centre
GIA Schedule
Level LG- UG

DATE CREATED	DATE AMENDED	SCALE	
24.04.24	05.06.24	1 : 200	@A2
DRAWN BY	AMENDED BY	CHECKED	
NH	NH	AB	

DRAWING NO & REVISION
CP-MDS-PD-ZZ-SH-A-31-0003 - C01