


LOCATION PLAN

INFORMATION BASED ON 'AS BUILT' DRAWINGS PROVIDED BY OTHERS. SUBJECT TO SITE SURVEY. ARCHITECT TO BE IMMEDIATELY ADVISED OF ANY DISCREPANCIES.

NOTES

- DO NOT SCALE DRAWINGS.
- VERIFY ALL EXISTING & AS BUILT CONDITIONS AND DIMENSIONS ON SITE PRIOR TO COMMENCING WORK.
- ALL DISCREPANCIES SHALL BE RAISED BY THE CONTRACTOR AND SHALL BE CLARIFIED BEFORE PROCEEDING WITH THE WORKS.
- THIS DRAWING IS TO BE READ IN CONJUNCTION WITH THE STRUCTURAL ENGINEER'S DRAWINGS AND DETAILS FOR SUPERSTRUCTURE & SERVICES PENETRATION SETOUTS.
- WHERE THERE MAY BE DISCREPANCIES BETWEEN THE ARCHITECTURAL AND STRUCTURAL DRAWINGS, THE CONTRACTOR IS TO SEEK CLARIFICATION AND DIRECTION.
- THIS DRAWING IS TO BE READ IN CONJUNCTION WITH THE SERVICES ENGINEER'S DRAWINGS.
- WHERE THERE MAY BE DISCREPANCIES BETWEEN THE ARCHITECTURAL AND SERVICES DRAWINGS, THE CONTRACTOR IS TO SEEK CLARIFICATION AND DIRECTION.
- THIS DRAWINGS SHALL BE READ IN CONJUNCTION WITH THE SPECIFICATIONS AND TECHNICAL REFERENCE SHEET
- REFER TO LIFT CONTRACTOR DRAWINGS FOR LIFT SPECIFIC PENETRATIONS AND FIXTURES.
- GREY SHADED ZONES INDICATE PLOT SHEET OVERLAP AND CONTINUATION ON ADJACENT PLOT SHEETS.
- REFER TO GENERAL ARRANGEMENT DRAWINGS FOR EXTENT OF AREAS UNDER REVIEW.

THIS DRAWING SHALL BE USED ONLY FOR THE PURPOSE NOTED IN THE REVISION COLUMN.

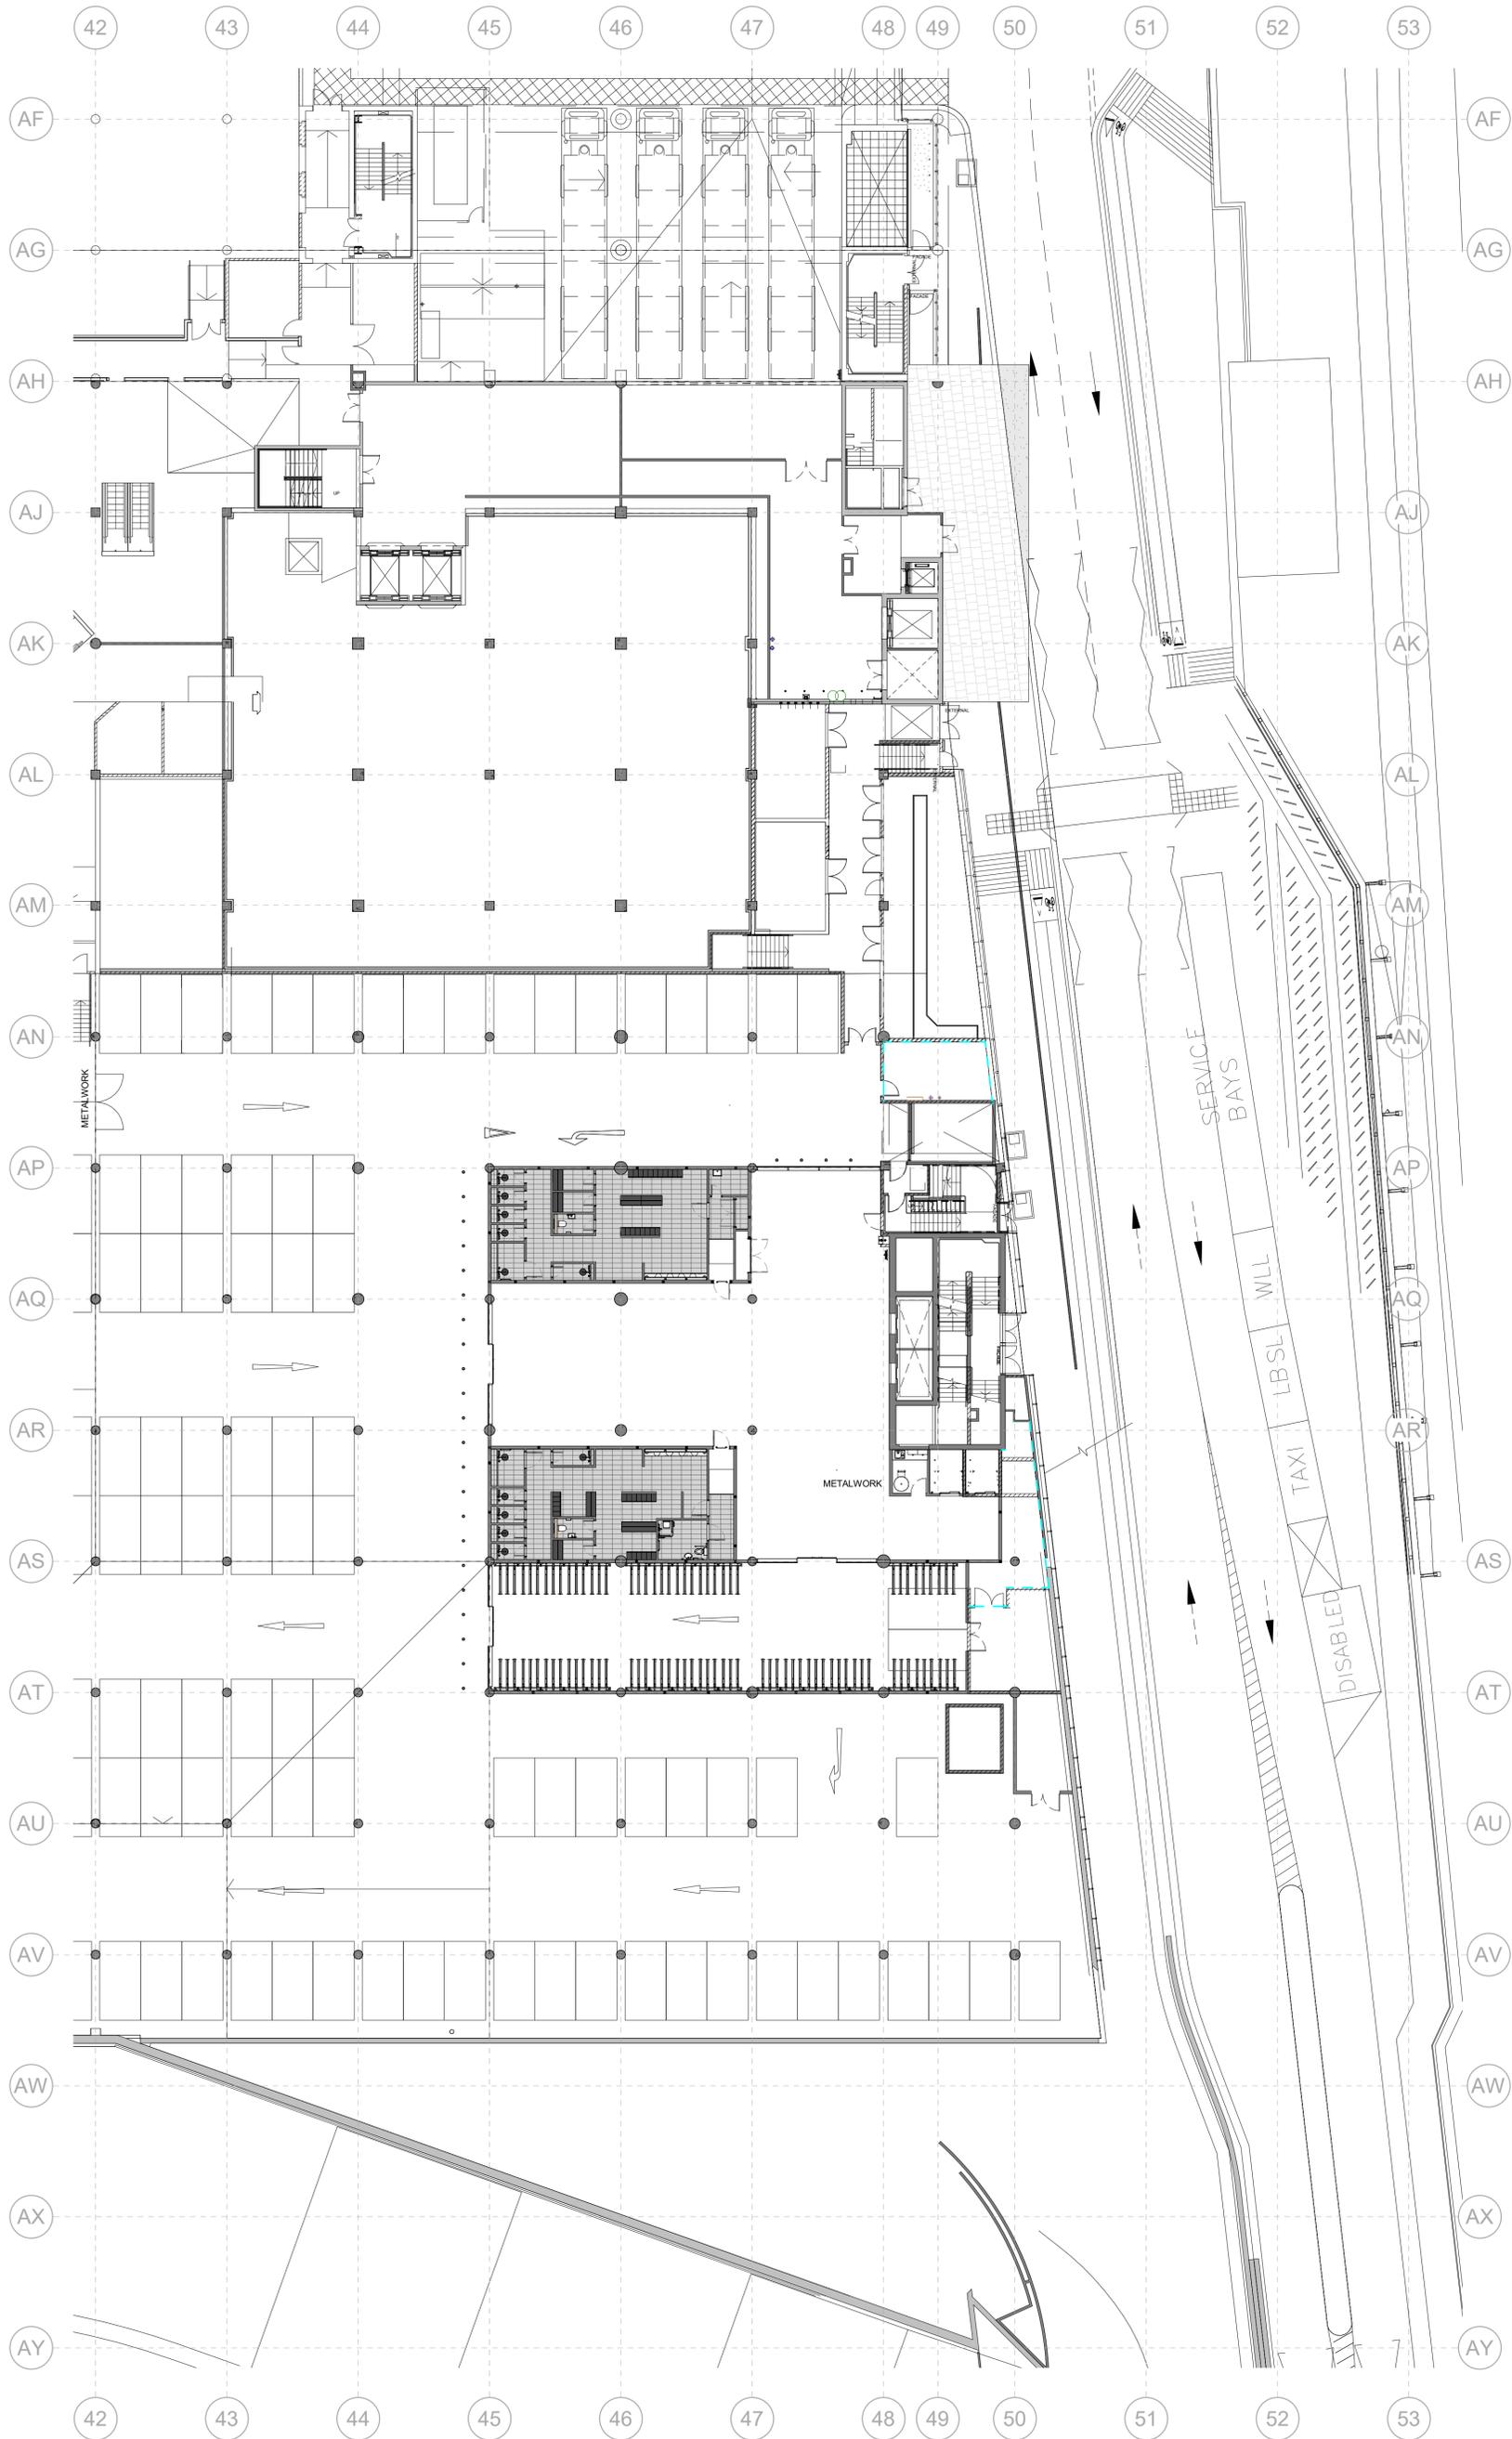

Rev	Date	Description	PO	JFM	Dwn	Ckd
000	19.08.24	INITIAL ISSUE				

Consultant



18 Farnham Road  
Guildford  
GU1 4XA

Tel: 01483 69600  
Fax: 01483 69600  
Email: guild@lewisandhickey.com

Client



**UNIBAIL-RODAMCO-WESTFIELD**

4th Floor, 1 Ariel Way, London, W12 7SL  
Telephone +44 (0)20 7061 1400 Facsimile +44 (0)20 7061 1825

Client

**UNIBAIL RODAMCO WESTFIELD**

Project Title

**Village Offices**

Drawing Title

**Zone M9  
Level 20  
NET INTERNAL AREA - PHASE 2**

Project Number	Status
<b>M9V</b>	<b>S3</b>
Drawn by	Checked by
PO	JFM
Scale @ A1	Sheet Created Date
1 : 200	08/19/24
<b>M9V-LAH-M9-20-DR-A-01011</b>	<b>P00</b>

Purpose of Issue

**FOR REVIEW AND COMMENT**