

# To Let

- Refurbished office suites from 97 to 643 sq. ft.
- Flexible terms
- Ready for immediate occupation
- All inclusive options
- Central Town Centre location
- Nearby cafes, micro pubs and restaurants at Baker and Bedford Street and Centre Square
- Close to Teesside University

**Refurbished Office Suites**  
**Victoria House, 159 Albert Road, Middlesbrough, TS1 2PX**



**Dodds Brown**  
Chartered Surveyors and Property Consultants

### Location

The property is situated on the corner of Albert Road and Baker Street in the heart of Middlesbrough Town Centre. Albert Road is the main commercial street in Middlesbrough Town Centre with frontage to Centre Square, The Town Hall and Cleveland Shopping Centre.

Teesside University is situated at the southern end of Albert Road and Middlesbrough Railway Station at the northern end.

The adjacent Baker and Bedford Street have become a flourishing quarter for independent retailers, micro pubs, cafés and restaurants.

Baker Street is also the location for the monthly Orange Pip market, a popular street food market with live entertainment.

Middlesbrough has a strong reputation as the main office location in the Tees Valley with the new office development at Centre Square.

### Description

Victoria House provides modern, refurbished office suites in a range of sizes over 4 floors.

All suites are carpeted, nicely decorated with LED lighting and access to a shared kitchen and break out facilities.

Season ticket parking is available in the Cleveland Shopping Centre for £50.00 per month.

### Rates

All suites are within the threshold for Small Business Rate Relief, which can be claimed by eligible occupiers

### Terms

Flexible tenancy agreements available.

### Energy Performance Certificate

This property has a rating assessment of C(73). A full copy of the EPC is available upon request.



### VAT

All offers where made silent of VAT, will be deemed to be exclusive thereof.

### Legal Costs

Each party to bear their own legal costs in connection with this transaction.

### Further Information

Strictly through the Sole Agents Dodds Brown.

**Dodds Brown**  
01642 244 130  
www.doddsbrown.co.uk

Richard Wilson  
01642 244130  
07894256309  
r.wilson@doddsbrown.co.uk

\* Costs include rent and service charge  
Small businesses should be able to claim 100% Small Business Rates Relief.

Suite	Size		People	Rent per month
	Sq. m	Sq. ft		
1 <sup>st</sup> floor suite 2	45	485	3-6	£727.50
3 <sup>rd</sup> floor Business Centre suite 1	16.5	177	1-3	£368.75
3 <sup>rd</sup> floor Business Centre Suite 3-4	59.8	643	5-10	£1,339.00
3 <sup>rd</sup> floor Business Centre Suite 5	9	97	1	£202.08
3 <sup>rd</sup> floor Business Centre suite 7	23	248	2-4	£516.66
3 <sup>rd</sup> floor Business centre Suite 9	18.1	195	1-3	£406.25


Victoria House, 159 Albert Road, Middlesbrough, TS1 2PX



Victoria House, 159 Albert Road, Middlesbrough, TS1 2PX


PROPOSED THIRD FLOOR PLAN


Scale 1:50

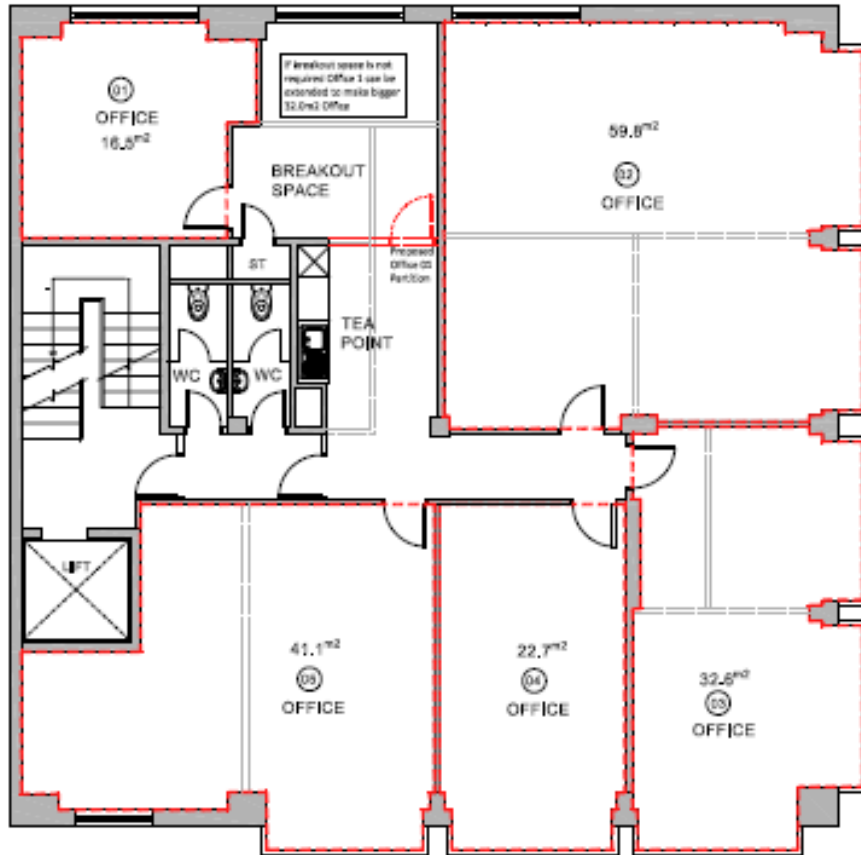

PROPOSED FURNITURE LAYOUT FLOOR PLAN

Scale 1:50

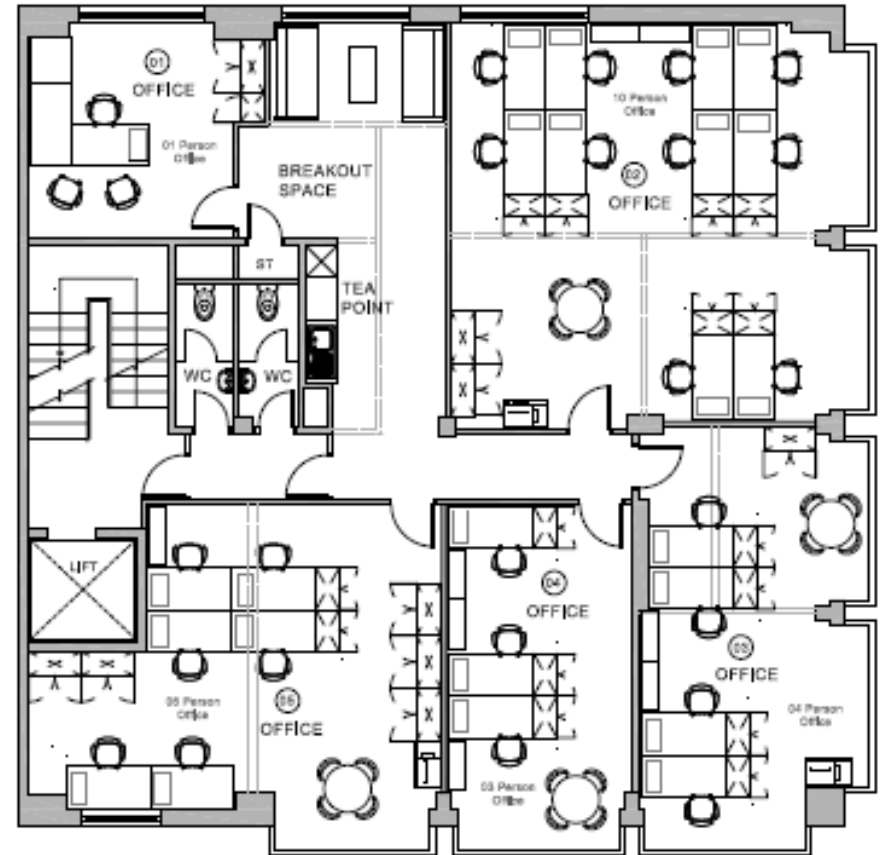

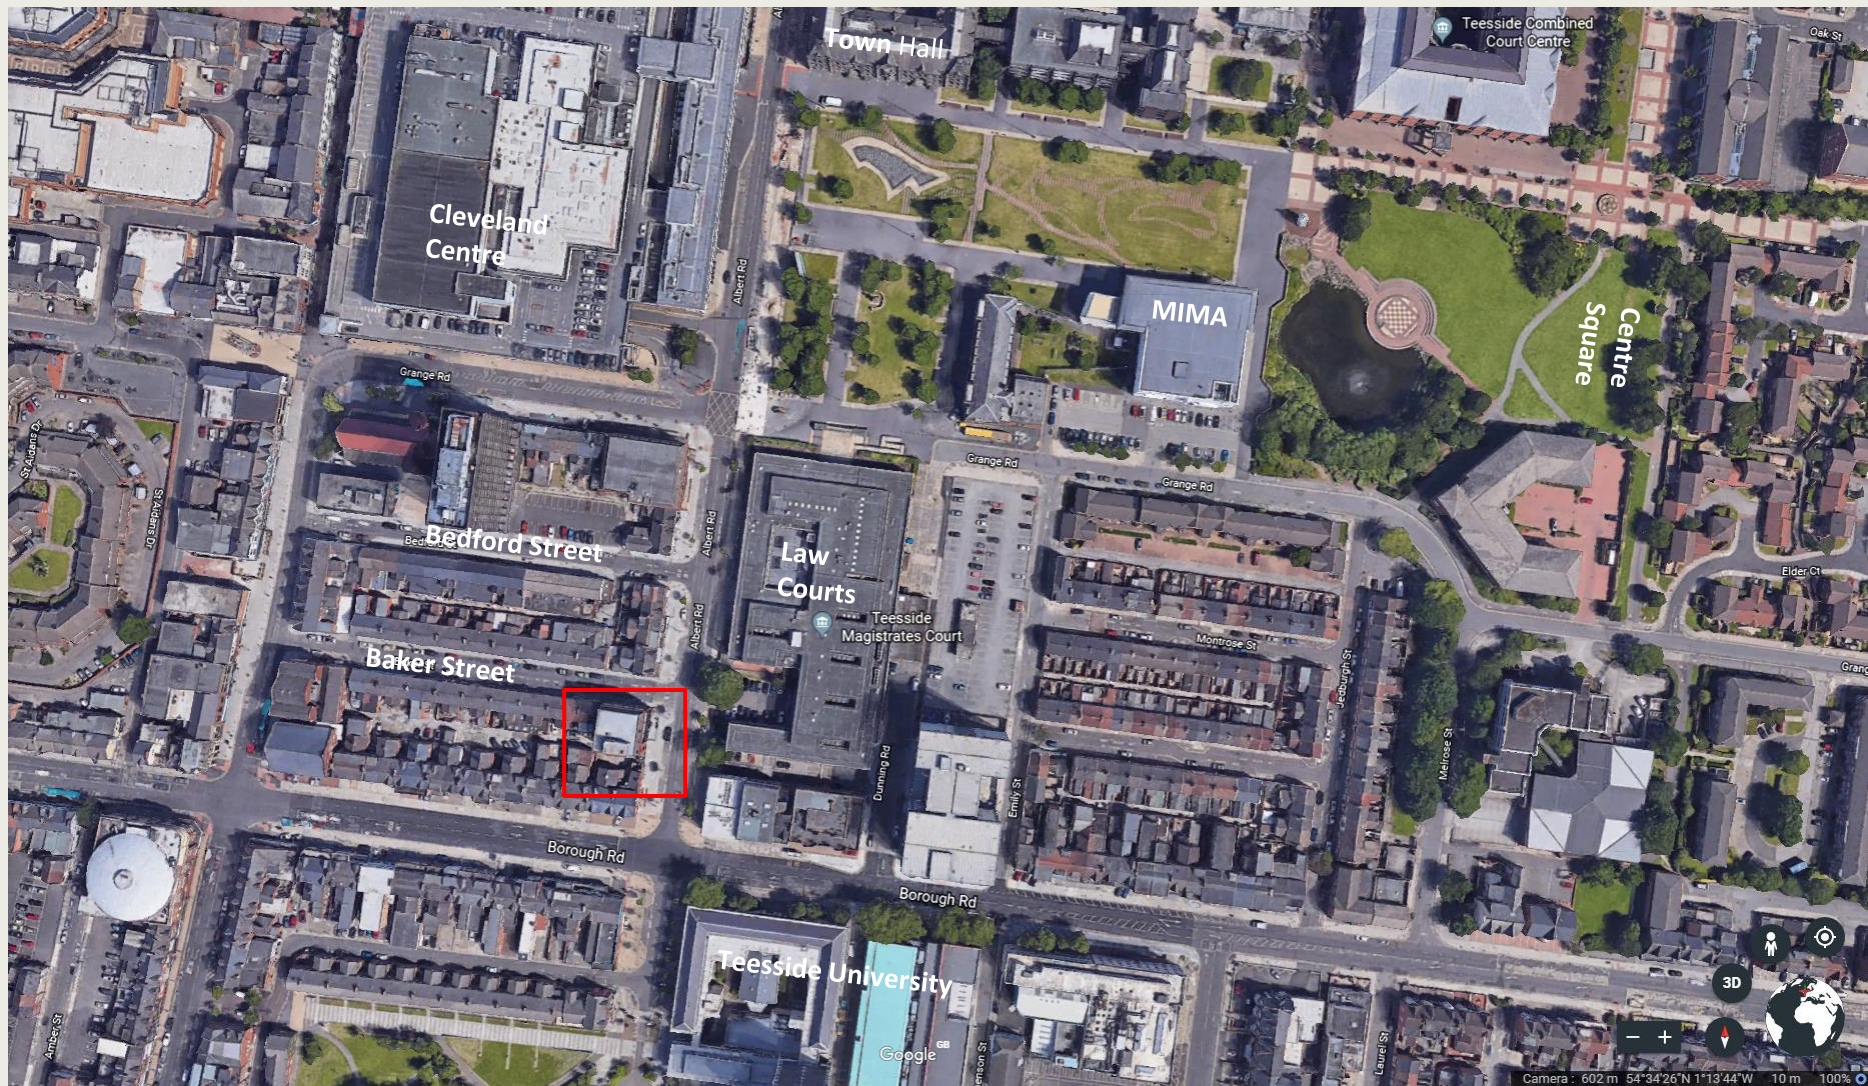

## Victoria House, 159 Albert Road, Middlesbrough, TS1 2PX

Misrepresentation Act 1967 Dodds Brown for itself and for the vendors or lessors of this property whose agents it is give notice that: (i) the particulars are set out as a general outline only for the guidance of intending purchasers or lessees and do not constitute part of an offer or contract. (ii) all descriptions, dimensions, references to condition necessary permissions to use and occupation and other details are given in good faith and are believed to be correct but their accuracy is not guaranteed and any intending purchaser or tenant should not rely on them as statements or representations of fact but must satisfy themselves by inspection or otherwise as to the correctness of each of them. (iii) no person in the employment of Dodds Brown has any authority to make or give any representation or warranty in relation to this property



**Dodds Brown**  
Chartered Surveyors and Property Consultants