



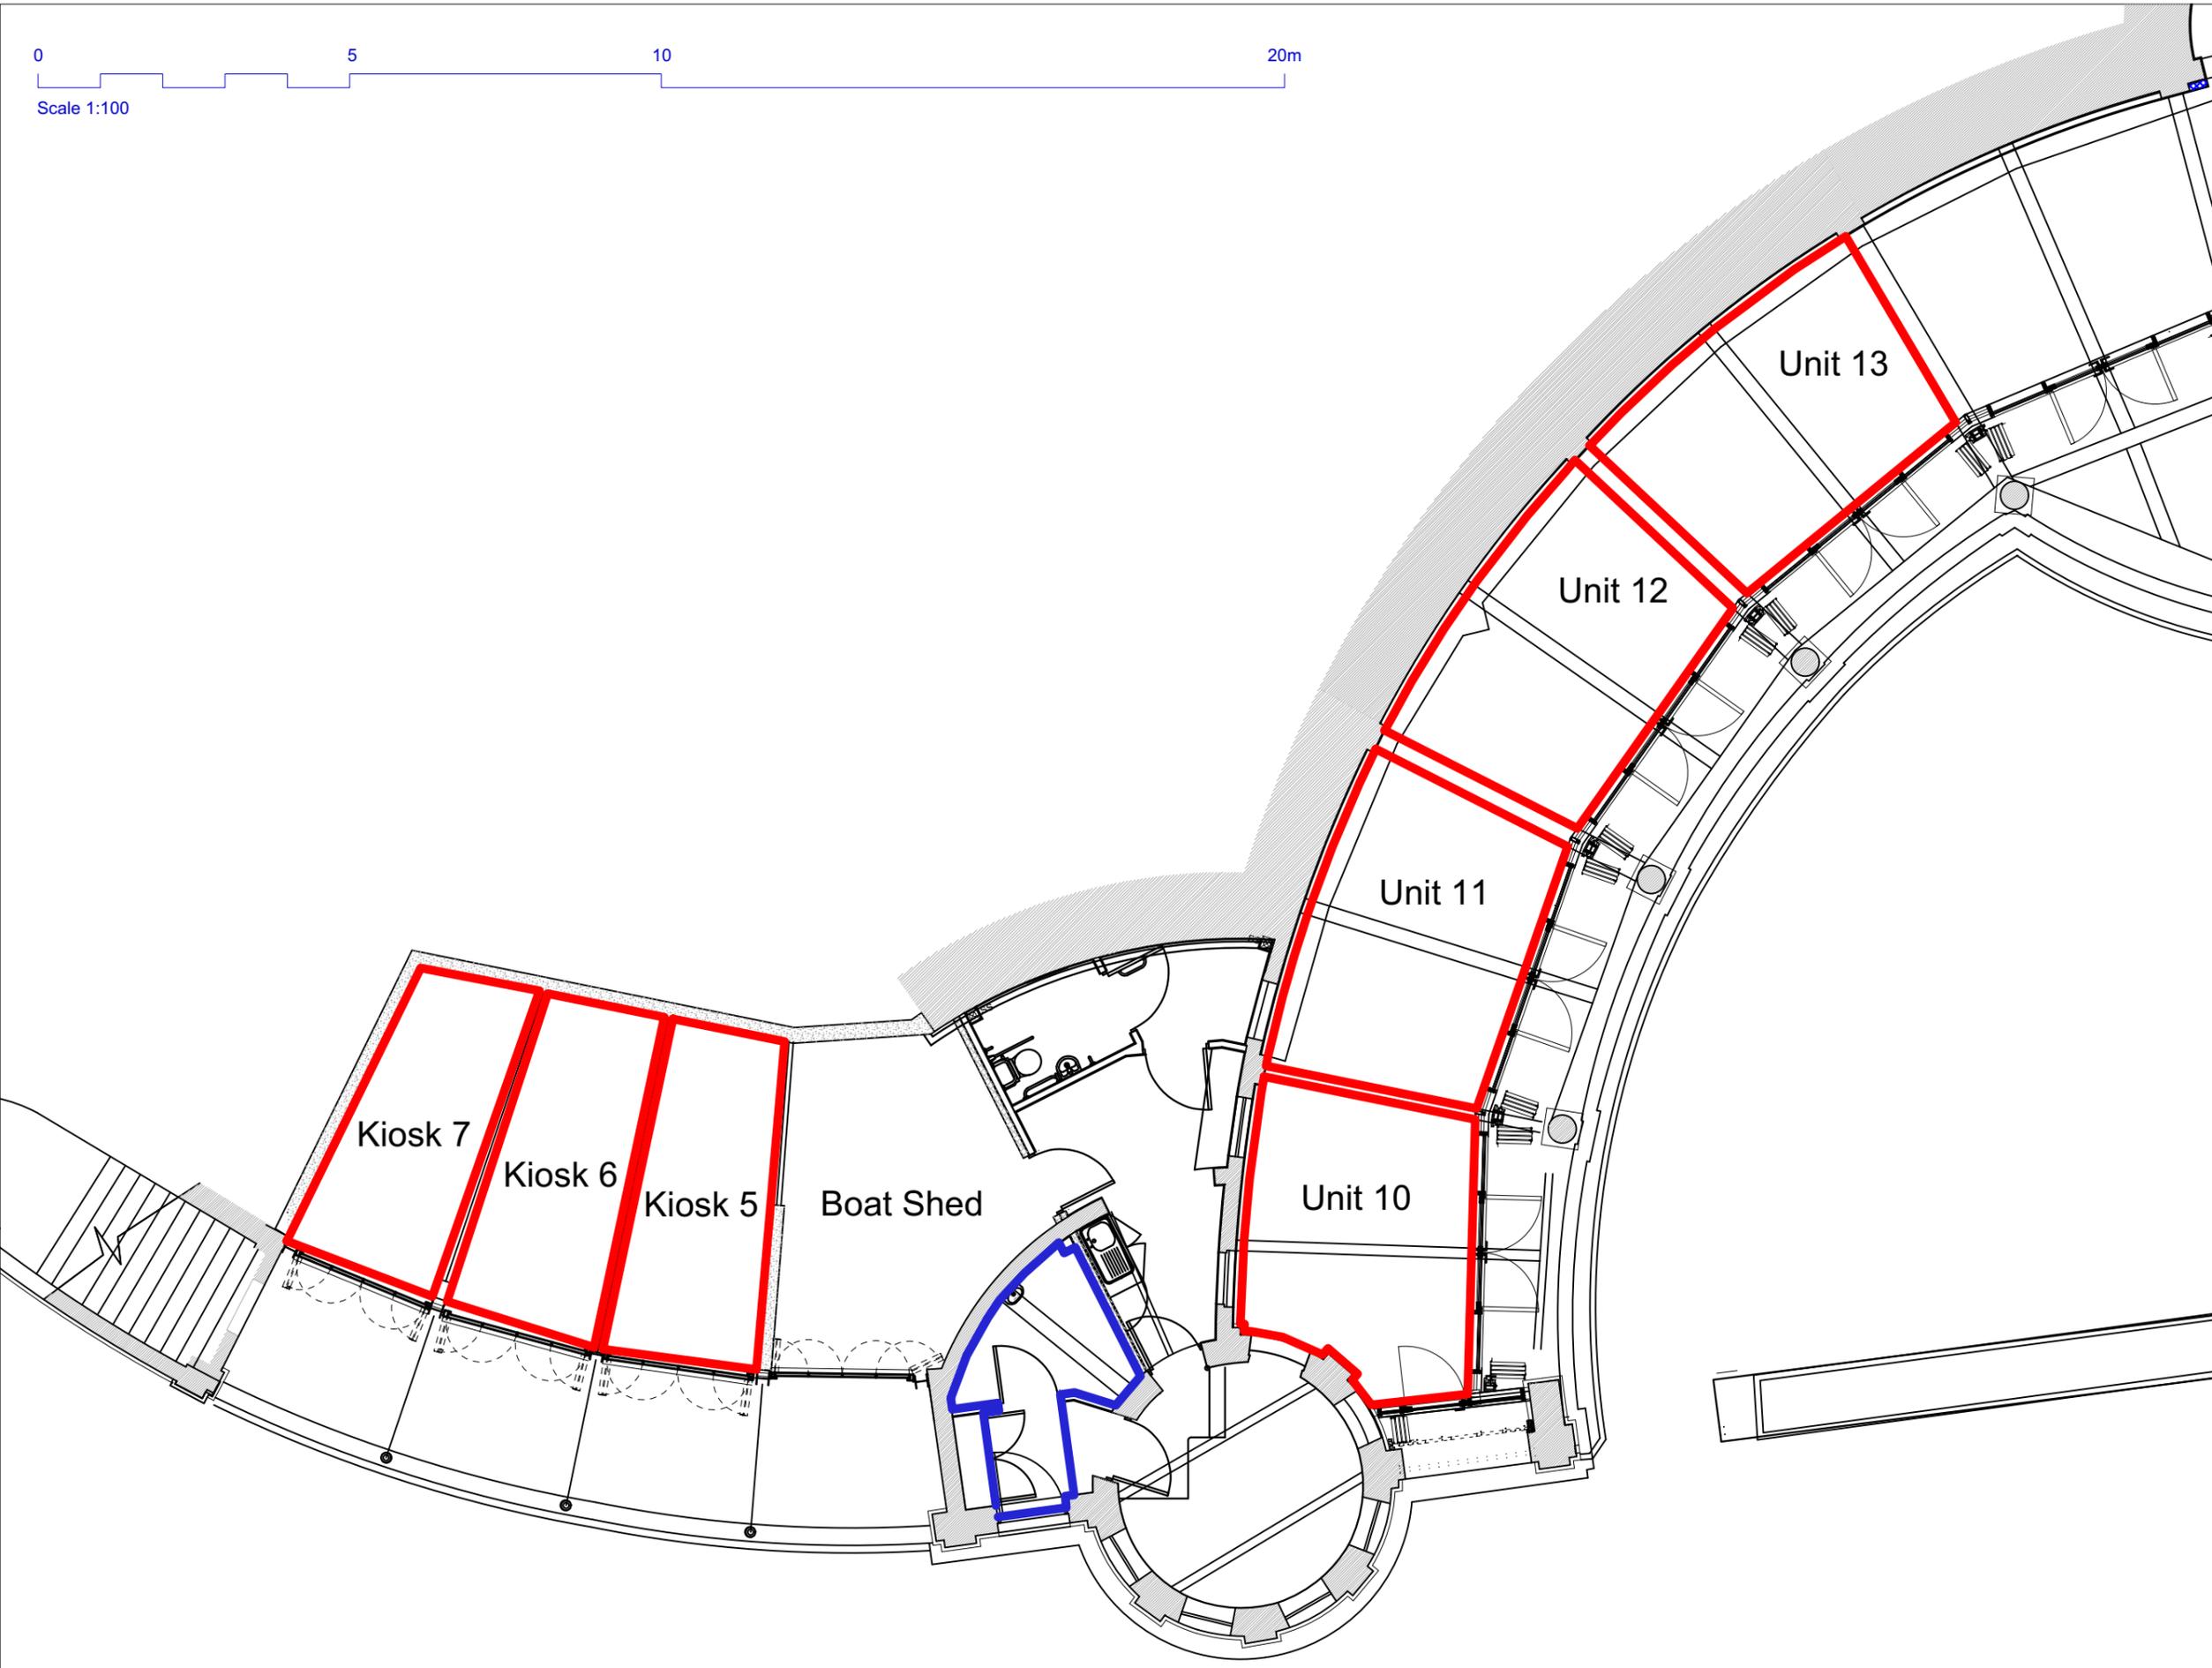

Scale 1:100

DO NOT SCALE THIS DRAWING.
All dimensions to be checked on site.

Notes

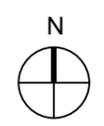

Rev	Description	By	Chk	Date
-----	-------------	----	-----	------

A3
Kiosk Red Lines West

The Colonnade
Bexhill-on-sea - Refurbishment

Client
Rother District Council