
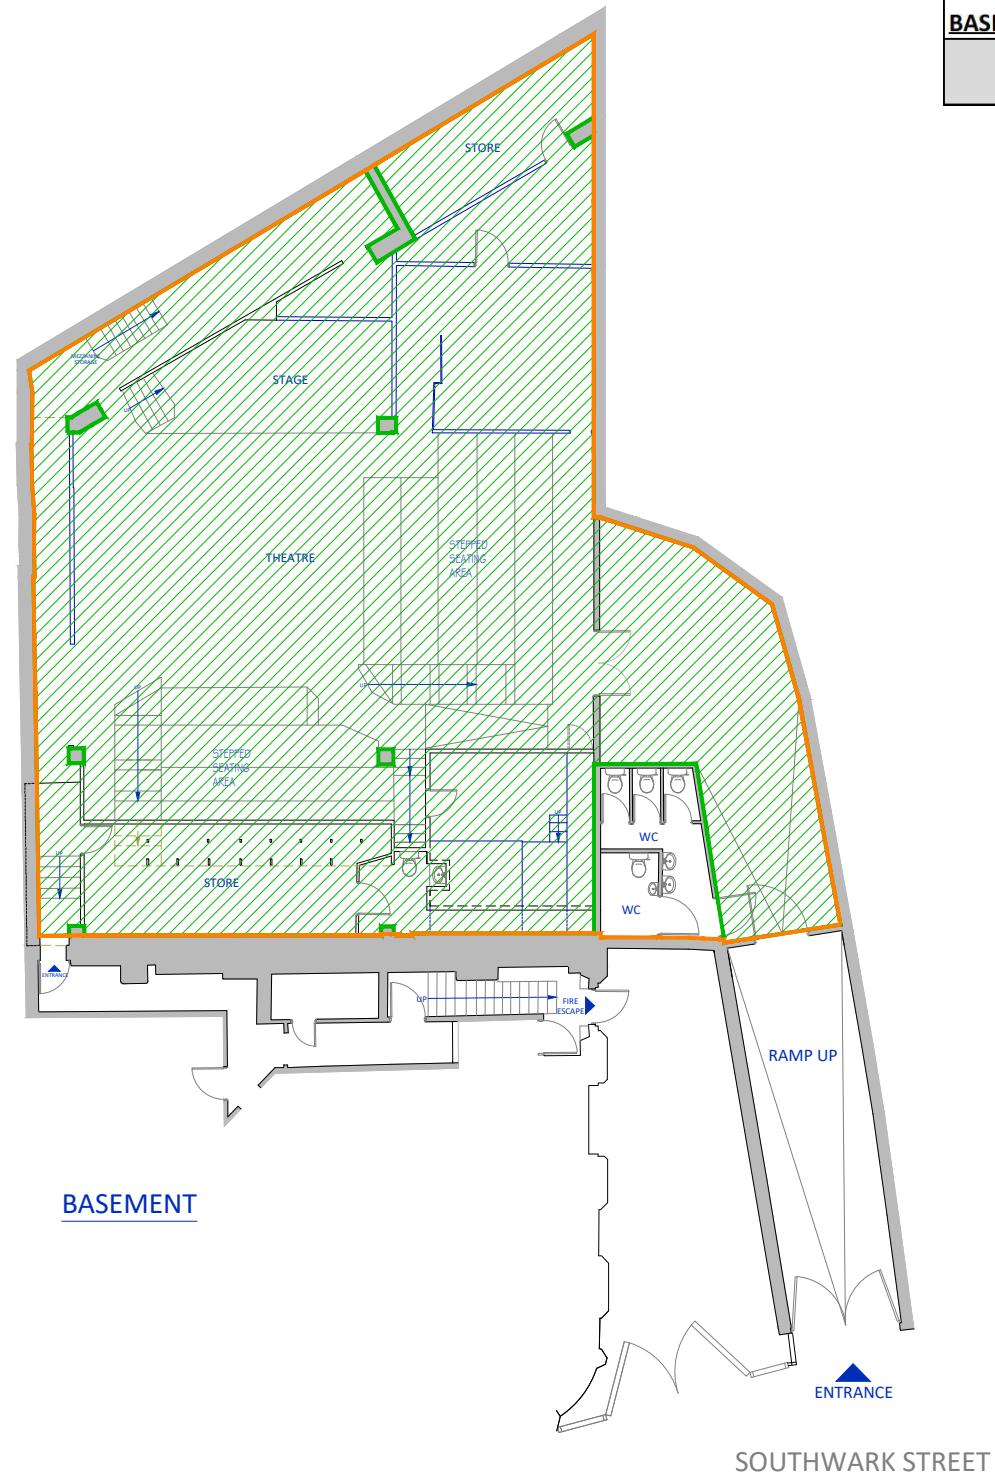


PLEASE NOTE - A3 PLANS TO BE PRINTED "AS IN DOCUMENT" NOT ENLARGED OR SHRUNK TO FIT PAGE

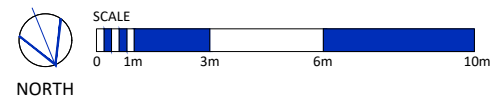

NO. 53a - BASEMENT 'BUNKER'	GIA		NIA	
	SQM	SQFT	SQM	SQFT
BASEMENT	343.9	3,702.2	327.4	3,524
TOTALS	343.9	3,702.2	327.4	3,524

client	address 53A SOUTHWARK STREET LONDON SE1 1RU	location BASEMENT AREA PLAN	date 08.01.2024	scale 1:200	sheet A3	 Plan London Plan London Ltd 15 Davids Road London SE23 3EP T 020 8699 1129 E surveys@plan-london.co.uk W plan-london.co.uk
			dwg no. PL15269-01-AREA	revision A	drawn SB checked PB	

PLAN LONDON LTD © COPYRIGHT PROTECTED 2023.