

LOCATION PLAN


INFORMATION BASED ON 'AS BUILT' DRAWINGS PROVIDED BY OTHERS. SUBJECT TO SITE SURVEY, ARCHITECT TO BE IMMEDIATELY ADVISED OF ANY DISCREPANCIES.

NOTES

- DO NOT SCALE DRAWINGS.
- VERIFY ALL EXISTING & AS BUILT CONDITIONS AND DIMENSIONS ON SITE PRIOR TO COMMENCING WORK.
- ALL DISCREPANCIES SHALL BE RAISED BY THE CONTRACTOR AND SHALL BE CLARIFIED BEFORE PROCEEDING WITH THE WORKS.
- THIS DRAWING IS TO BE READ IN CONJUNCTION WITH THE STRUCTURAL ENGINEER'S DRAWINGS AND DETAILS FOR SUPERSTRUCTURE & SERVICES PENETRATION SETOUTS.
- WHERE THERE MAY BE DISCREPANCIES BETWEEN THE ARCHITECTURAL AND STRUCTURAL DRAWINGS, THE CONTRACTOR IS TO SEEK CLARIFICATION AND DIRECTION.
- THIS DRAWING IS TO BE READ IN CONJUNCTION WITH THE SERVICES ENGINEER'S DRAWINGS.
- WHERE THERE MAY BE DISCREPANCIES BETWEEN THE ARCHITECTURAL AND SERVICES DRAWINGS, THE CONTRACTOR IS TO SEEK CLARIFICATION AND DIRECTION.
- THIS DRAWINGS SHALL BE READ IN CONJUNCTION WITH THE SPECIFICATIONS AND TECHNICAL REFERENCE SHEET
- REFER TO LIFT CONTRACTOR DRAWINGS FOR LIFT SPECIFIC PENETRATIONS AND FIXTURES.
- GREY SHADED ZONES INDICATE PLOT SHEET OVERLAP AND CONTINUATION ON ADJACENT PLOT SHEETS.
- REFER TO GENERAL ARRANGEMENT DRAWINGS FOR EXTENT OF AREAS UNDER REVIEW.

THIS DRAWING SHALL BE USED ONLY FOR THE PURPOSE NOTED IN THE REVISION COLUMN.

LEVEL 40 - NET INTERNAL AREA		
Name	Area Sq.m	Area Sq.ft
Tenant 1	1,362 m ²	14,658 ft ²
Tenant 2	938 m ²	10,097 ft ²
Grand total	2,300 m ²	24,754 ft ²

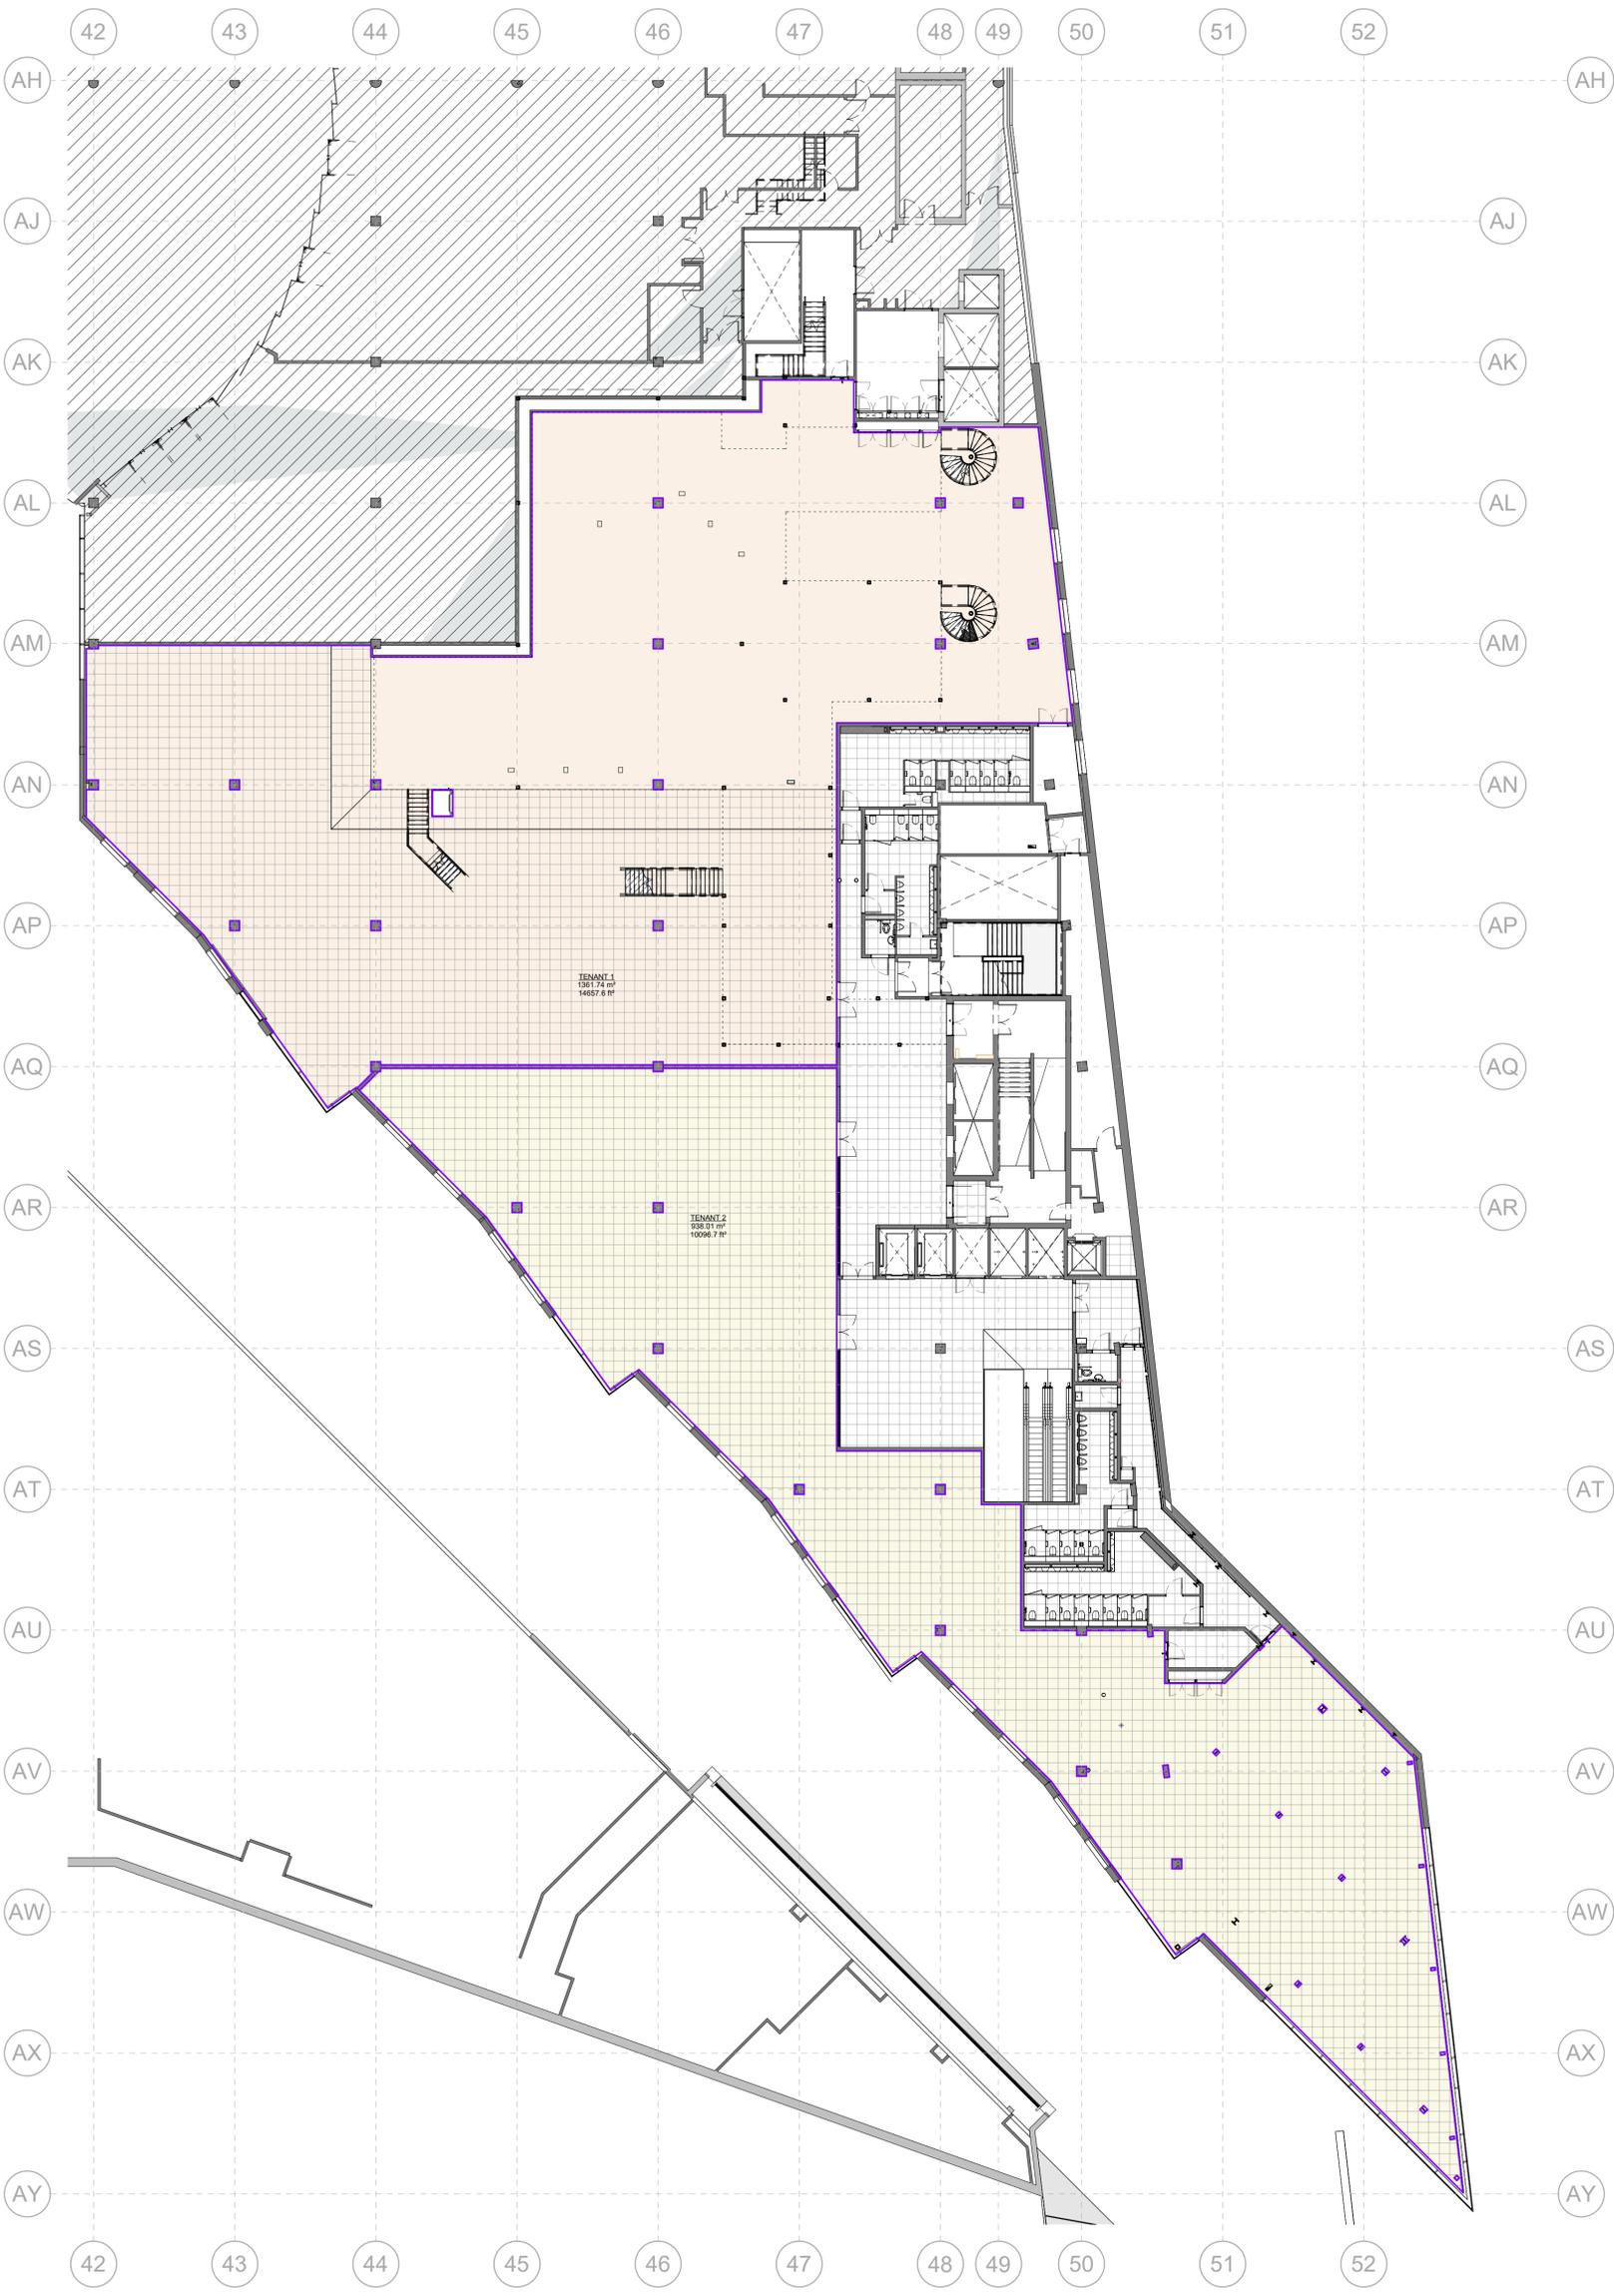

Rev	Date	Description	PO	JFM	Dwn	Ckd
P00	14.10.24	INITIAL ISSUE				

Consultant

H&L
LEWIS AND HICKEY

18 Farnham Road
Guildford
GU1 4XA
Tel: 01483 696000
Fax: 01483 696000
Email: guild@lewishickey.com

Client

UNIBAIL-RODAMCO-WESTFIELD

4th Floor, 1 Ariel Way, London, W12 7SL
Telephone +44 (0)20 7061 1400 Facsimile +44 (0)20 7061 1825

Client

UNIBAIL RODAMCO WESTFIELD

Project Title

Village Offices

Drawing Title

**Zone M9
Level 40
NET INTERNAL AREA - PHASE 2**

Project Number	Status
M9V	S3
Drawn by	Checked by
PO	JFM
Scale @ A1	Sheet Created Date
1 : 200	08/19/24
M9V-LAH-M9-40-DR-A-01013	P00

Purpose of Issue

FOR REVIEW AND COMMENT