

KEY PLAN



DO NOT SCALE DIMENSIONS OFF THIS DRAWING. CHECK ALL DIMENSIONS ON SITE BEFORE FABRICATION. FINAL COORDINATION AND CHECKS ARE RESPONSIBILITY OF THE SITE TEAM TO SUIT CONDITIONS AND TOLERANCES BEFORE ANY INSTALLATION. REPORT ALL ERRORS OR OMISSIONS TO MIDGARD LIMITED. THIS DRAWING IS PROTECTED UNDER COPYRIGHT AND SHALL NOT BE REPRODUCED IN PART OR WHOLE WITHOUT PRIOR EXPRESSED PERMISSION OF MIDGARD LIMITED

NOTE:

Façade boundary as per McBains drawings. Awaiting for client confirmation on the area measured.

S31\_Area Schedule (NSA)\_Health Centre

Area

HT-LG

52.76 m²

4.96 m²

1.28 m²

1.10 m²

60.10 m²

HT-UG

82.28 m²

1.28 m²

3.75 m²

87.31 m²

147.41 m²

P01 RG XXXX FC FIRST ISSUE

REV BY DATE CHK DESCRIPTION

STATUS

PRELIMINARY

CONTRACTOR

MIDGARD LTD

PROJECT

CONSORT PLACE

CLIENT

FAR EAST CONSORTIUM

DRAWING TITLE

Podium - Health Centre  
NSA Schedule  
Levels LG-UG

DATE CREATED

XXXXX

DRAWN BY

RG

DATE AMENDED

AMENDED BY

SCALE

1 : 200@A3

CHECKED

FC

DRAWING NO & REVISION

CP-MDS-PD-ZZ-SH-A-31-0021

- P01

1 NSA LEVEL LG


1 : 200

2 NSA LEVEL UG

1 : 200

FOR COMMENTS  
P01.01

KEY PLAN

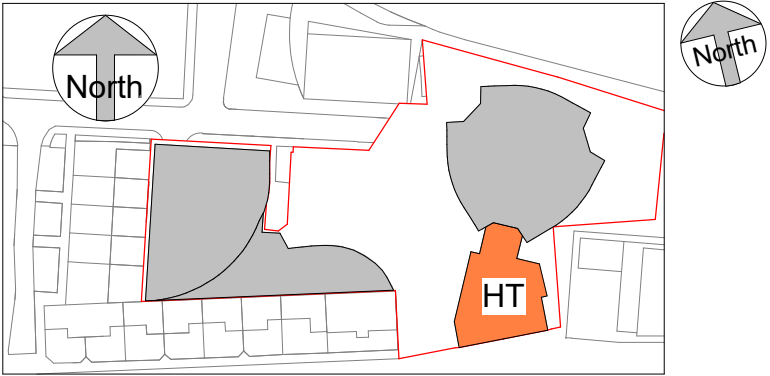

DO NOT SCALE DIMENSIONS OFF THIS DRAWING. CHECK ALL DIMENSIONS ON SITE BEFORE FABRICATION. FINAL COORDINATION AND CHECKS ARE RESPONSIBILITY OF THE SITE TEAM TO SUIT CONDITIONS AND TOLERANCES BEFORE ANY INSTALLATION. REPORT ALL ERRORS OR OMISSIONS TO MIDGARD LIMITED. THIS DRAWING IS PROTECTED UNDER COPYRIGHT AND SHALL NOT BE REPRODUCED IN PART OR WHOLE WITHOUT PRIOR EXPRESSED PERMISSION OF MIDGARD LIMITED

NOTE:

Façade boundary as per McBains drawings. Awaiting for client confirmation on the area measured.



S31_Area Schedule (GIA)_Health Centre	
Level	Area
HT-LG	Not Enclosed
HT-UG	111.81 m²
	111.81 m²

P01 RG XXXX FC FIRST ISSUE  
REV BY DATE CHK DESCRIPTION  
STATUS  
PRELIMINARY  
CONTRACTOR  
MIDGARD LTD  
PROJECT  
CONSORT PLACE  
CLIENT  
FAR EAST CONSORTIUM

DRAWING TITLE  
Podium - Health Centre  
GIA Schedule  
Levels LG-UG

DATE CREATED XXXXX	DATE AMENDED	SCALE 1 : 200@A3
DRAWN BY RG	AMENDED BY	CHECKED FC
DRAWING NO & REVISION CP-MDS-PD-ZZ-SH-A-31-0002 - P01		

