


GROUND FLOOR
1:200

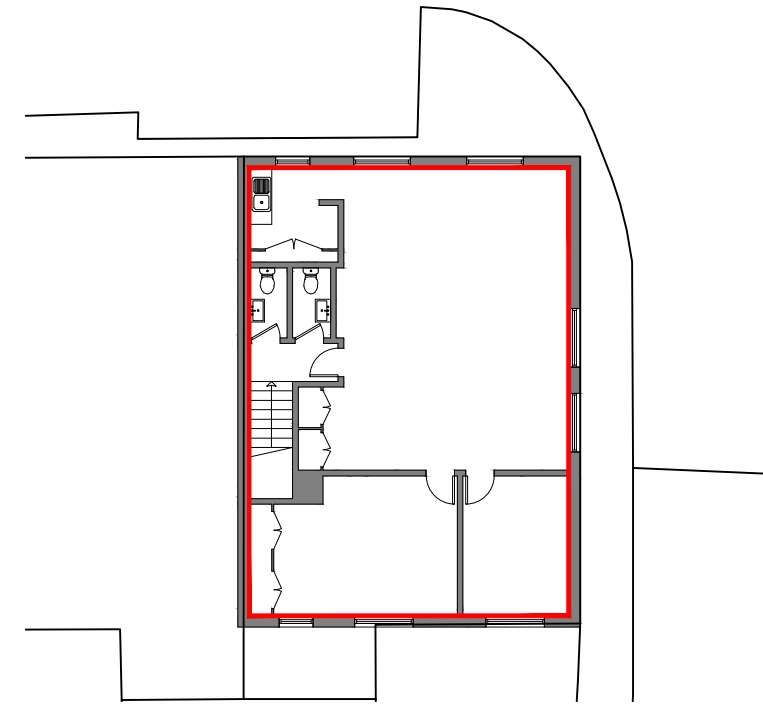


FIRST FLOOR
1:200

GENERAL NOTES

This drawing is to be read in conjunction with all other relevant drawings, schedules and specifications issued.
 Any discrepancies with the information depicted in this drawing must be reported in writing. Responsibility cannot be accepted for alterations made to this drawing without prior permission.
 This drawing must not be photocopied, scaled or reproduced otherwise scale accuracy cannot be guaranteed.
 This drawing should not be used in any circumstances for any structural calculation or building construction / demolition work.

Land Registry Note
 This drawing has been created in accordance with the guidelines included in the Land Registry Practice Guide 40.

Extent of title

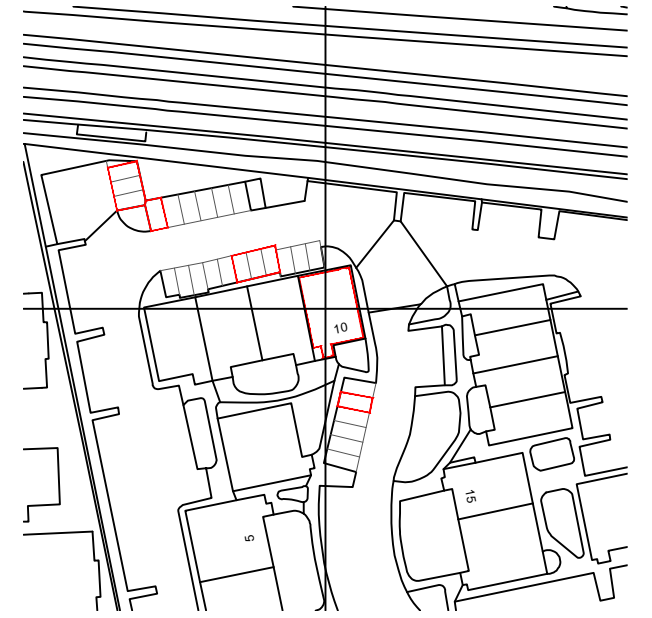

LOCATION PLAN
1:1250

0m 10m 20m 30m 40m 50m 60m 70m 80m 90m 100m
SCALE 1:1250

PROJECT TITLE

10 PROGRESS BUSINESS CENTRE, WHITTLE WAY, SLOUGH, SL1 6DQ

DRAWING TITLE

LAND REGISTRY PLAN

0m 5m 10m 15m
SCALE 1:200

SCALE	SIZE	DRAWING
1:200	A3	931826

DATE
31/01/23