


Existing Plans Ground Floor

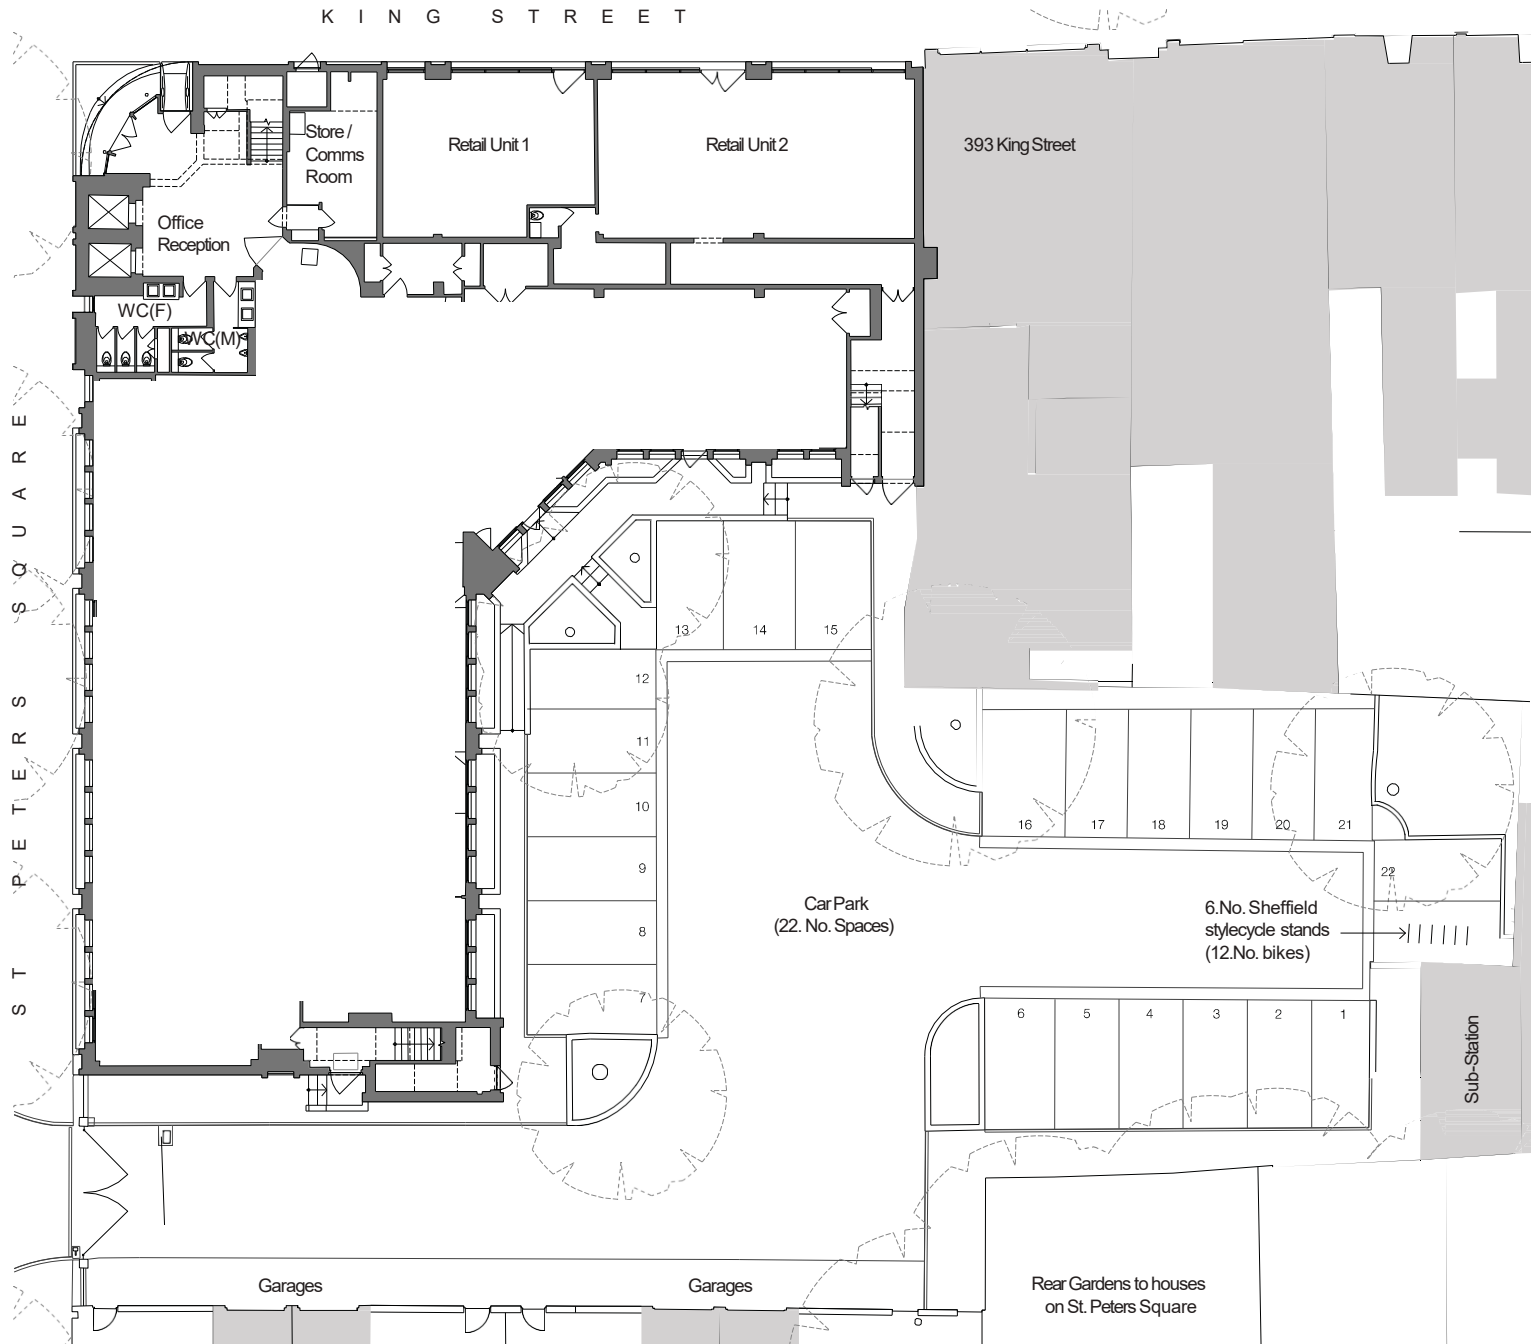

Scale 1:200 at A3

