
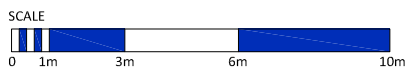



LOCATION PLAN
SCALE 1:1250

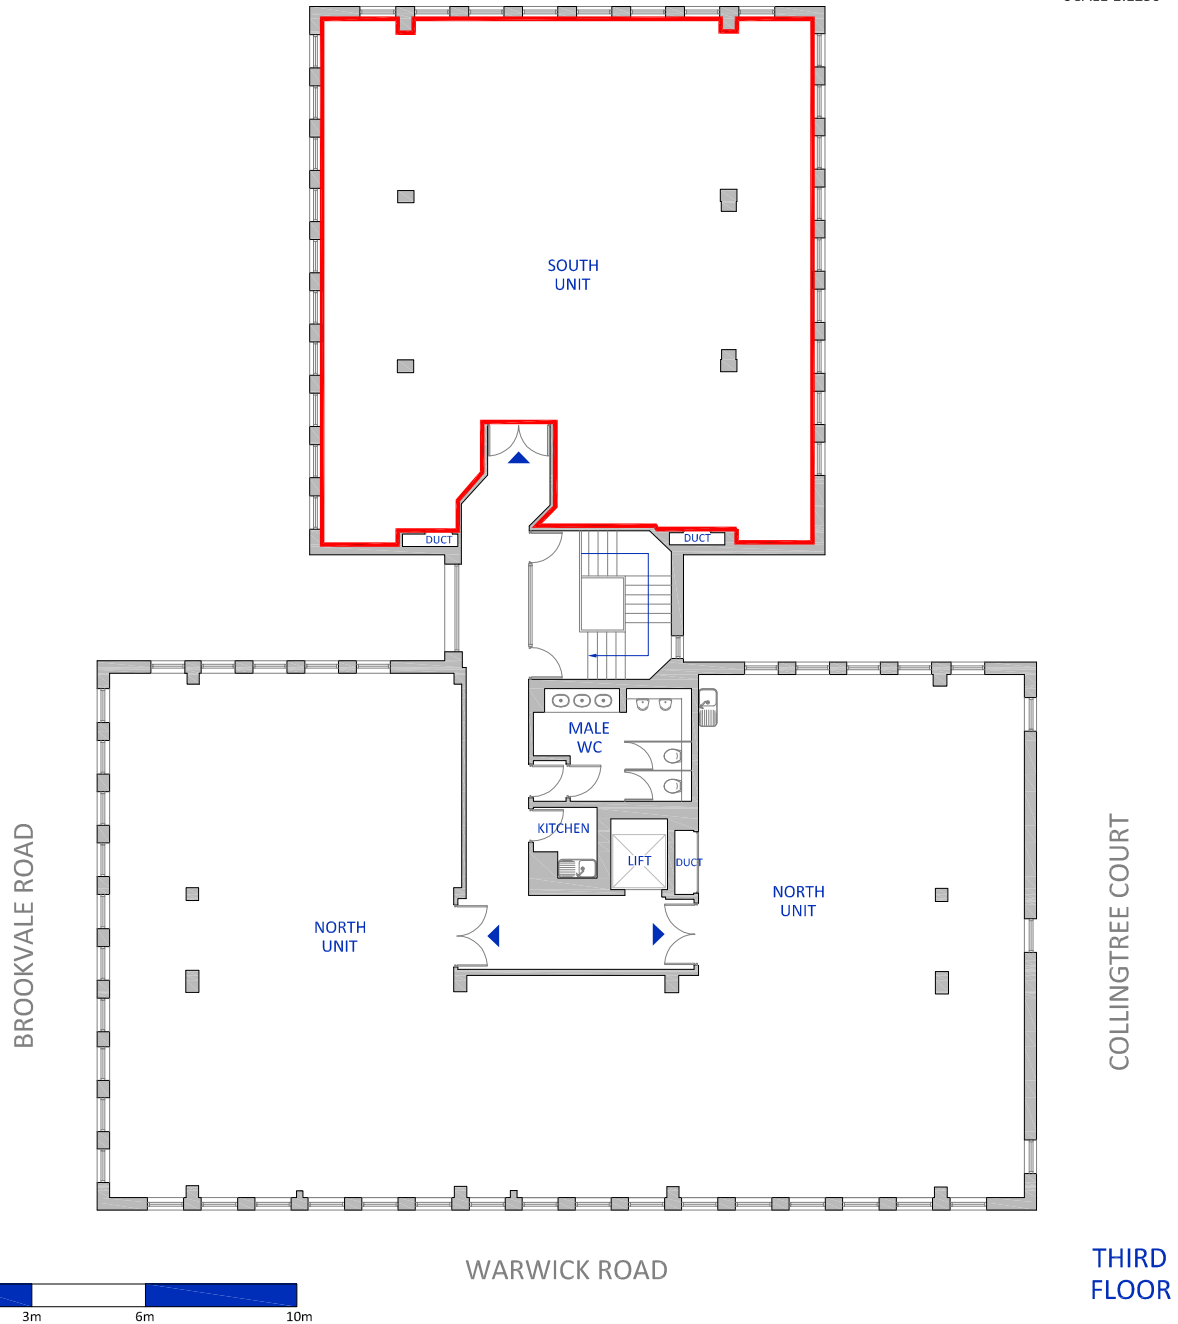

client	address VIRGINIA HOUSE 56 WARWICK ROAD BIRMINGHAM B92 7HX	location THIRD FLOOR - SOUTH UNIT LEASE PLAN	date 05.05.2011	scale 1:200	sheet A4	 Plan London Tel 0845 2262776 www.plan-london.co.uk 29-35 Lordship Lane London SE22 8EW
			dwg no. PL3731-10	revision A	drawn MZ	checked EJ