
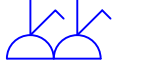
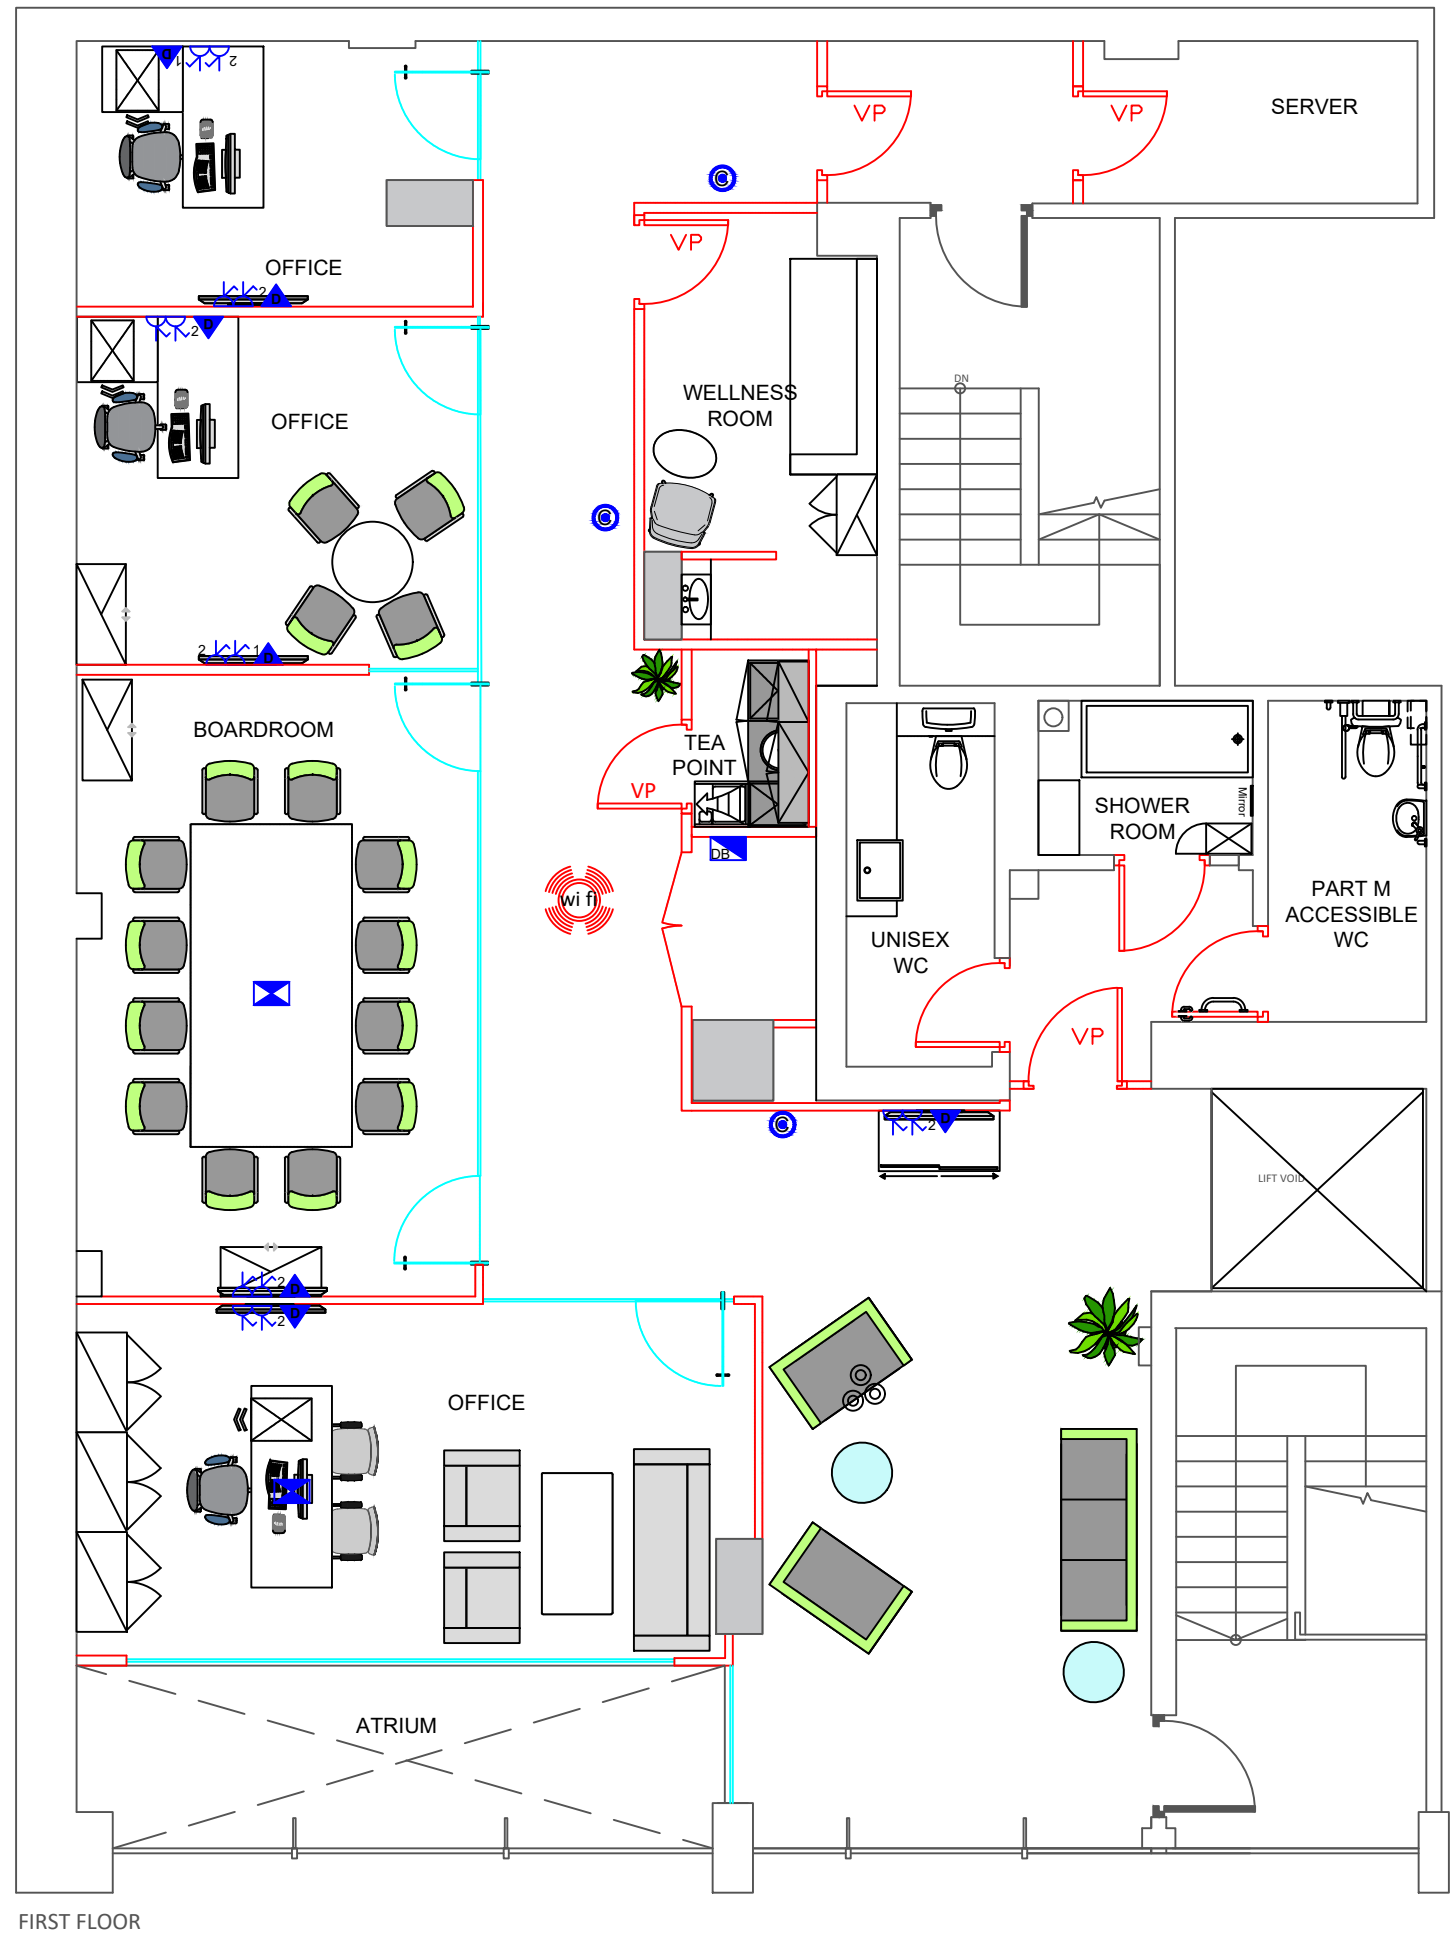
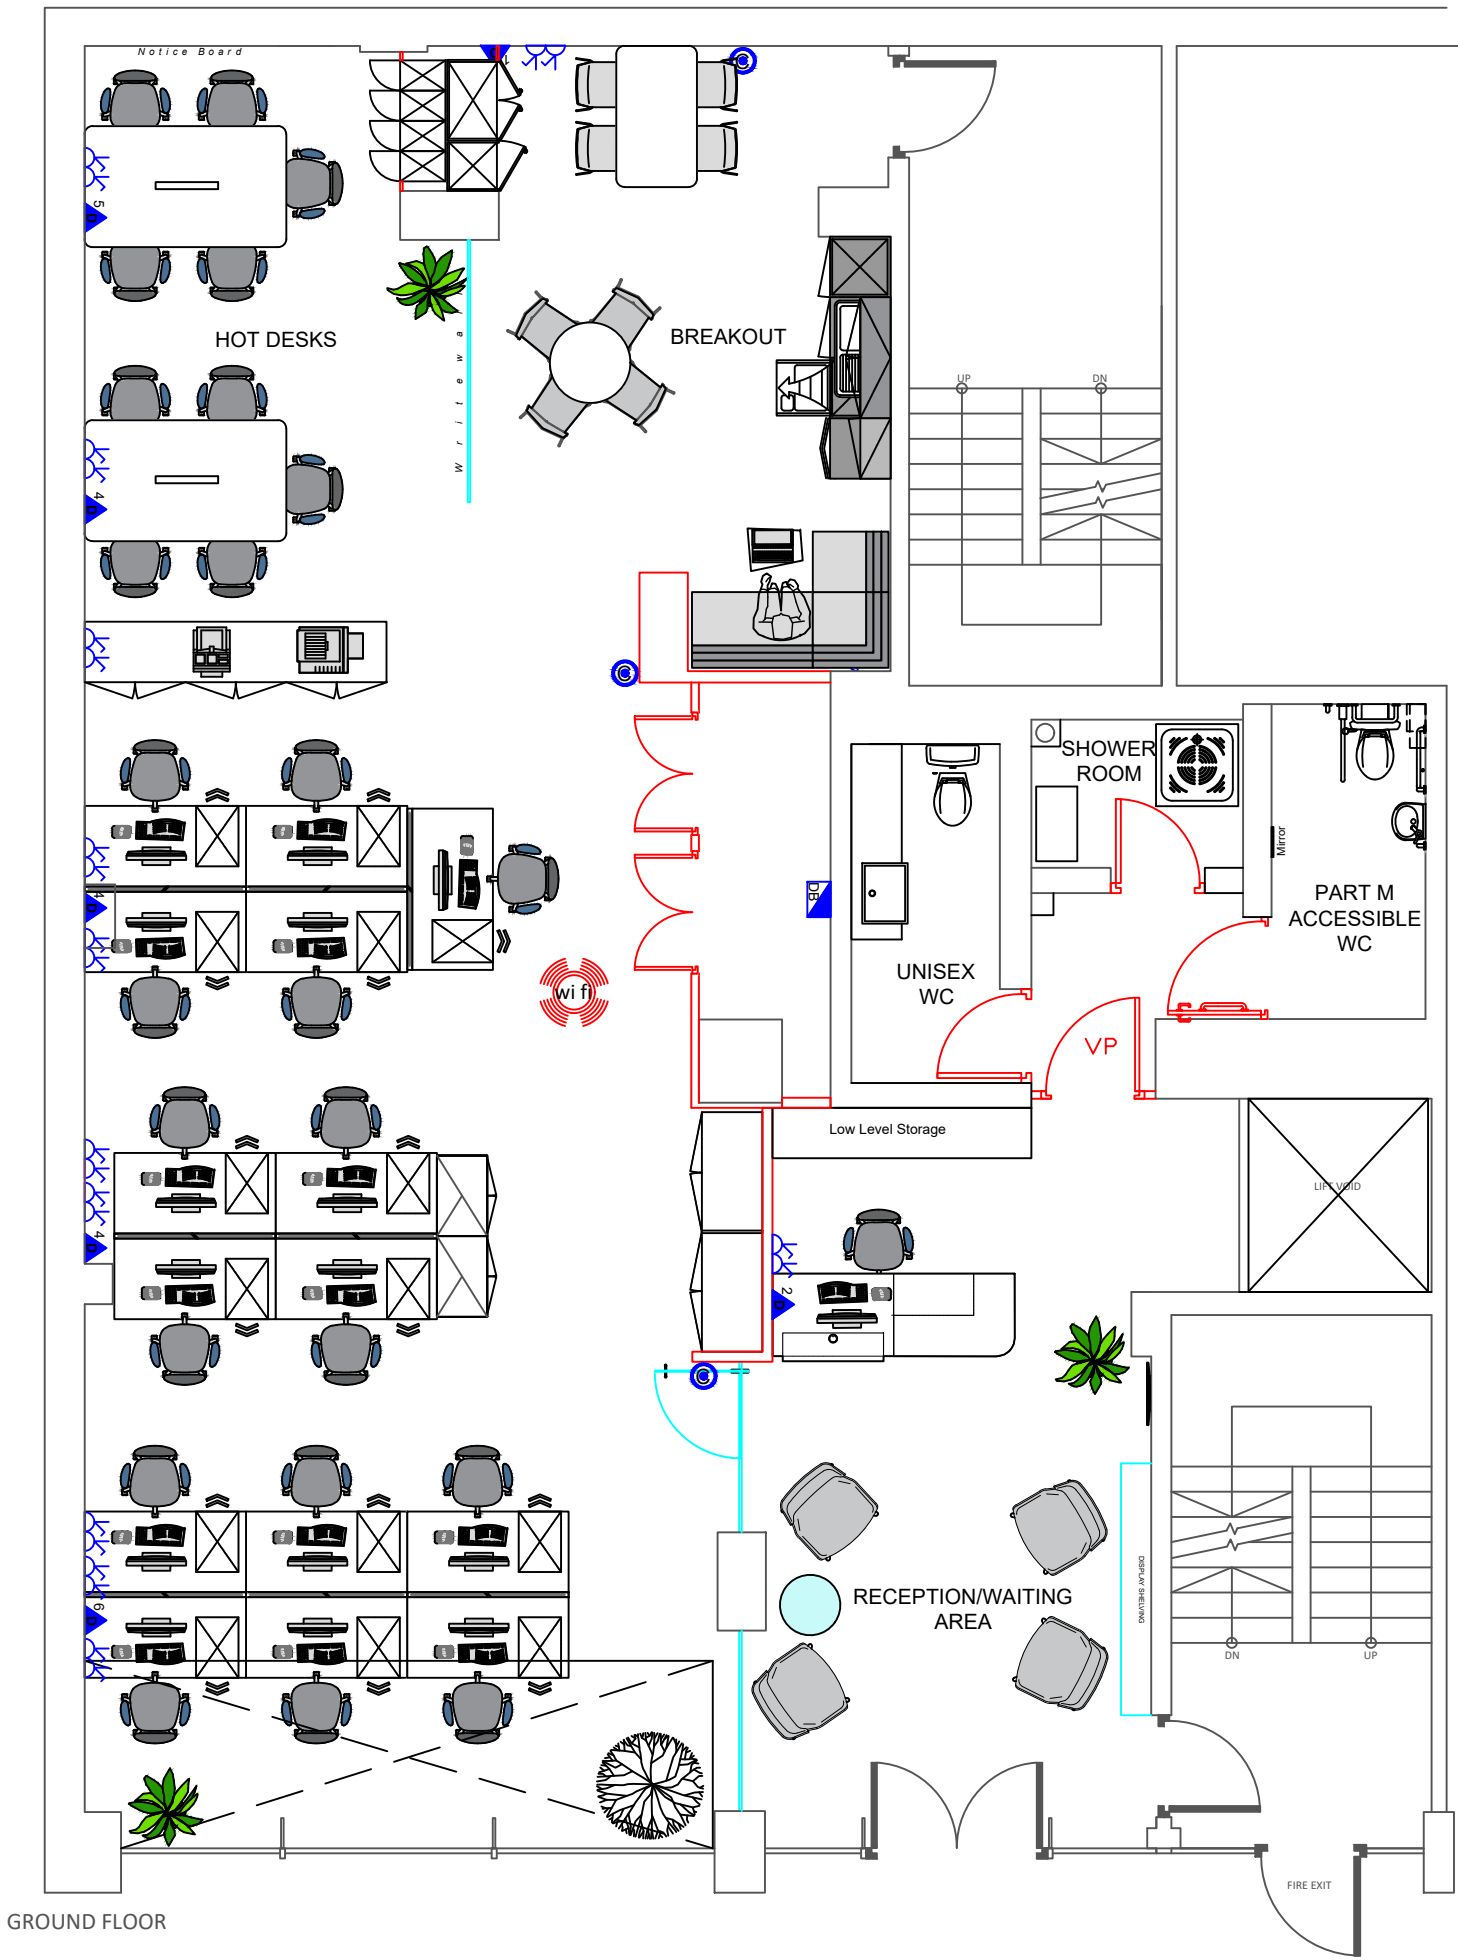


Notes: COPYRIGHT © OAKTREE INTERIORS LIMITED.
ALL RIGHTS RESERVED.
THIS DRAWING MAY NOT BE REPRODUCED IN ANY
FORM OR BY ANY ELECTRONIC OR MECHANICAL MEANS
IN PART OR IN FULL WITHOUT WRITTEN PERMISSION
FROM OAKTREE INTERIORS LIMITED.

ALL DIMENSIONS TO BE CHECKED AND VERIFIED ON SITE
BEFORE COMMENCEMENT OF ANY WORK. ANY
DISCREPANCIES TO BE REPORTED.

SMALL POWER KEY:

-  SINGLE SWITCHED SOCKET
-  TWIN SWITCHED SOCKET
-  FLOOR BOX -
1 DATA / 1 TWIN SOCKET
-  DATA SOCKET
-  CLEANERS SOCKET
-  TWIN SWITCHED SOCKET
LOW LEVEL
-  WIRELESS AP

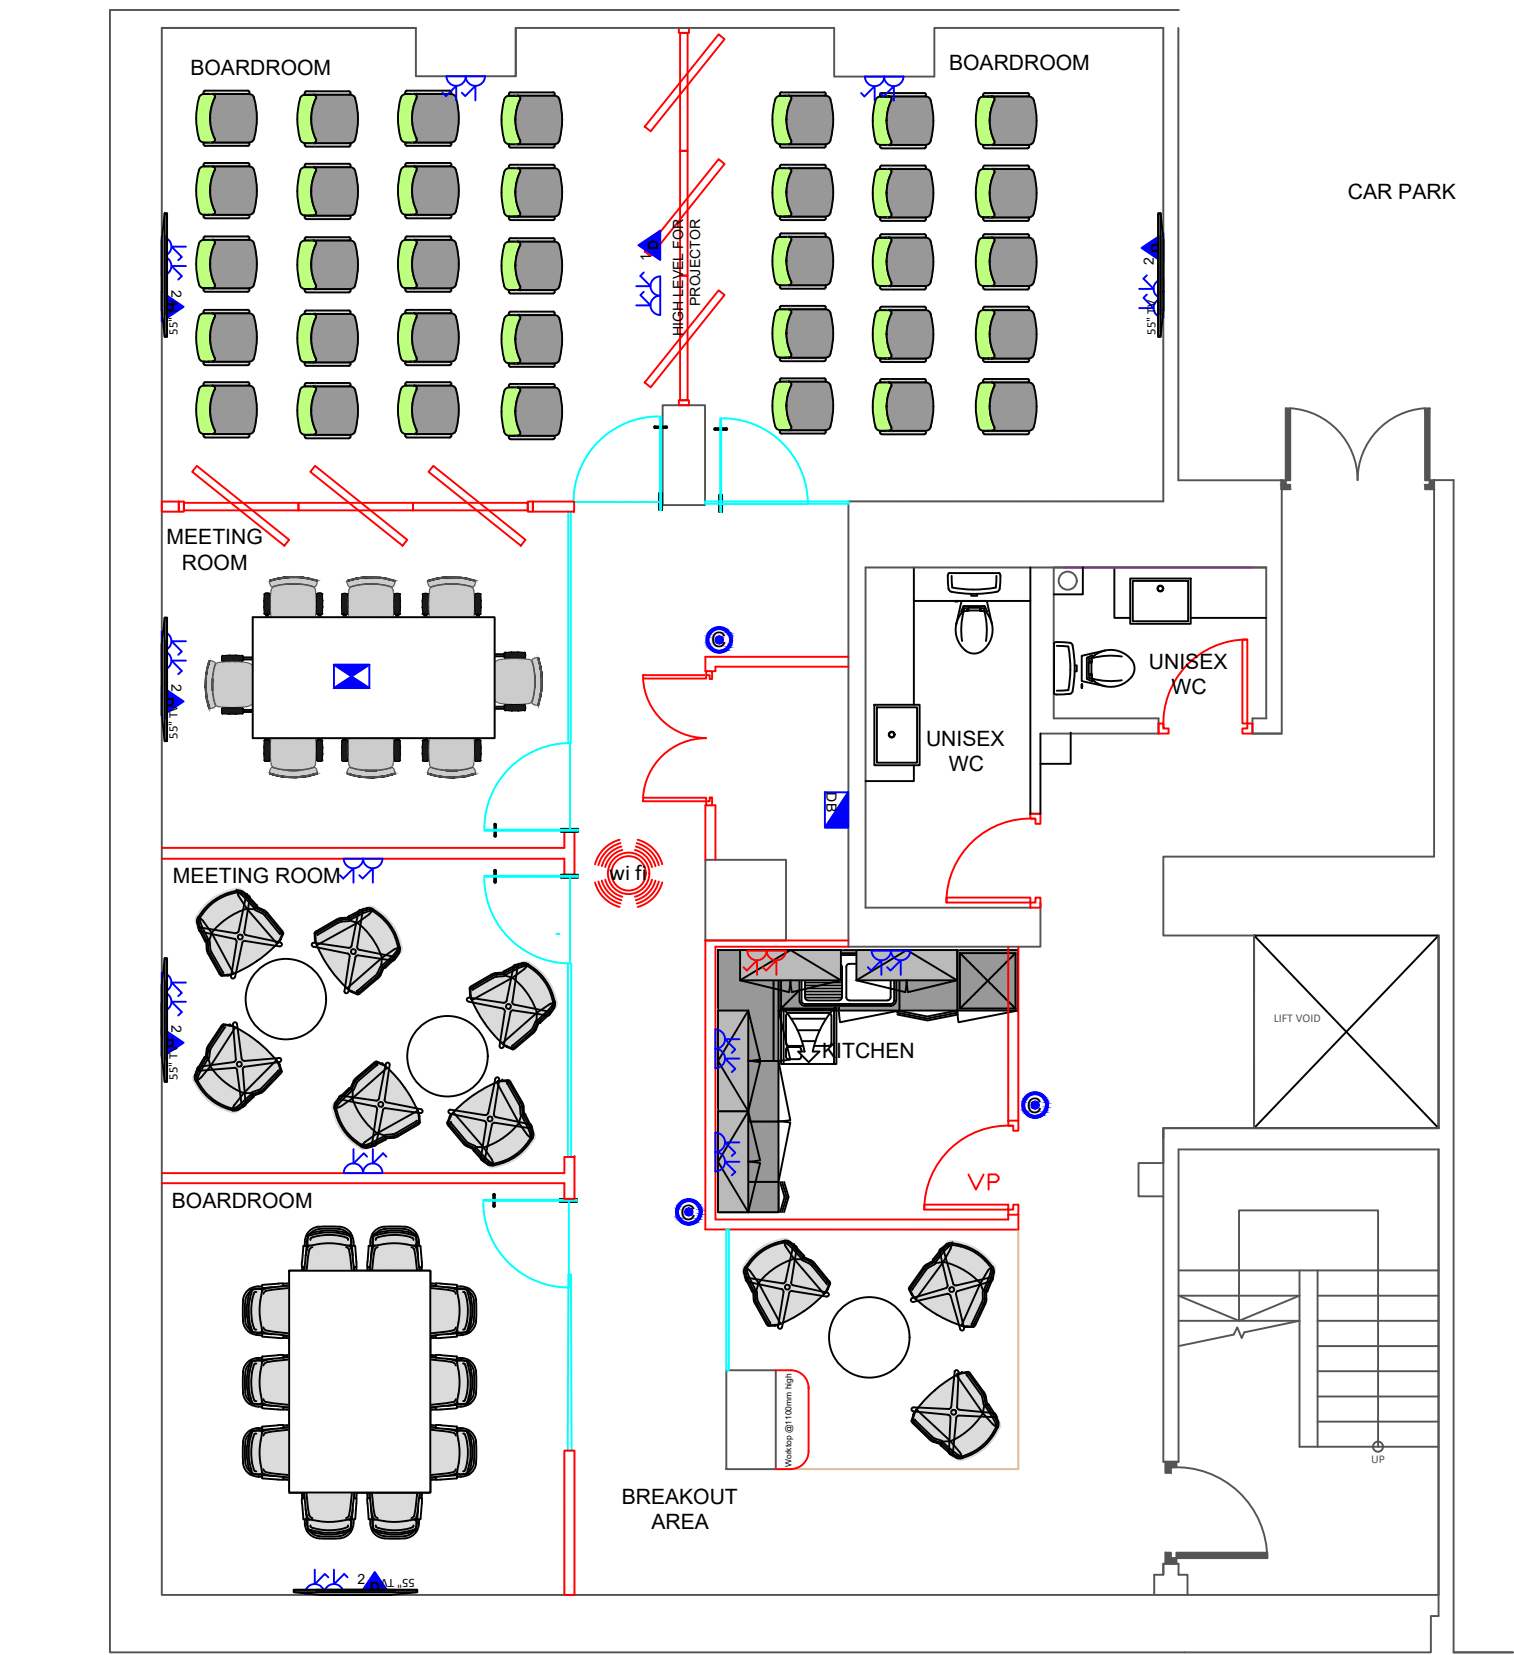

B	04.05.18	Amends after site survey	JG
A	27.04.18	Minor alterations to layout	NB

Rev. Date Notes By

Client TAFS FOOD LTD

Project No. 4463

Site Address UNIT A, ALBERT HOUSE
236-252 HIGH STREET
STRATFORD
LONDON
E15 2JA

CONSTRUCTION DRAWING

Drawing Title PROPOSED SMALL
POWER & DATA

Drawing No. 4463_SP_-01-01_B

Drawn By JG Date 06 02 18

Scale 1:75@A1 Revision No. B

**Oaktree
Interiors**

Keepers Cottage, Bearwood Lakes Golf Club
Bearwood Rd, Wokingham, Berkshire, RG41 4SJ

Tel: 0345 2186955
www.oaktreeoffice.com