
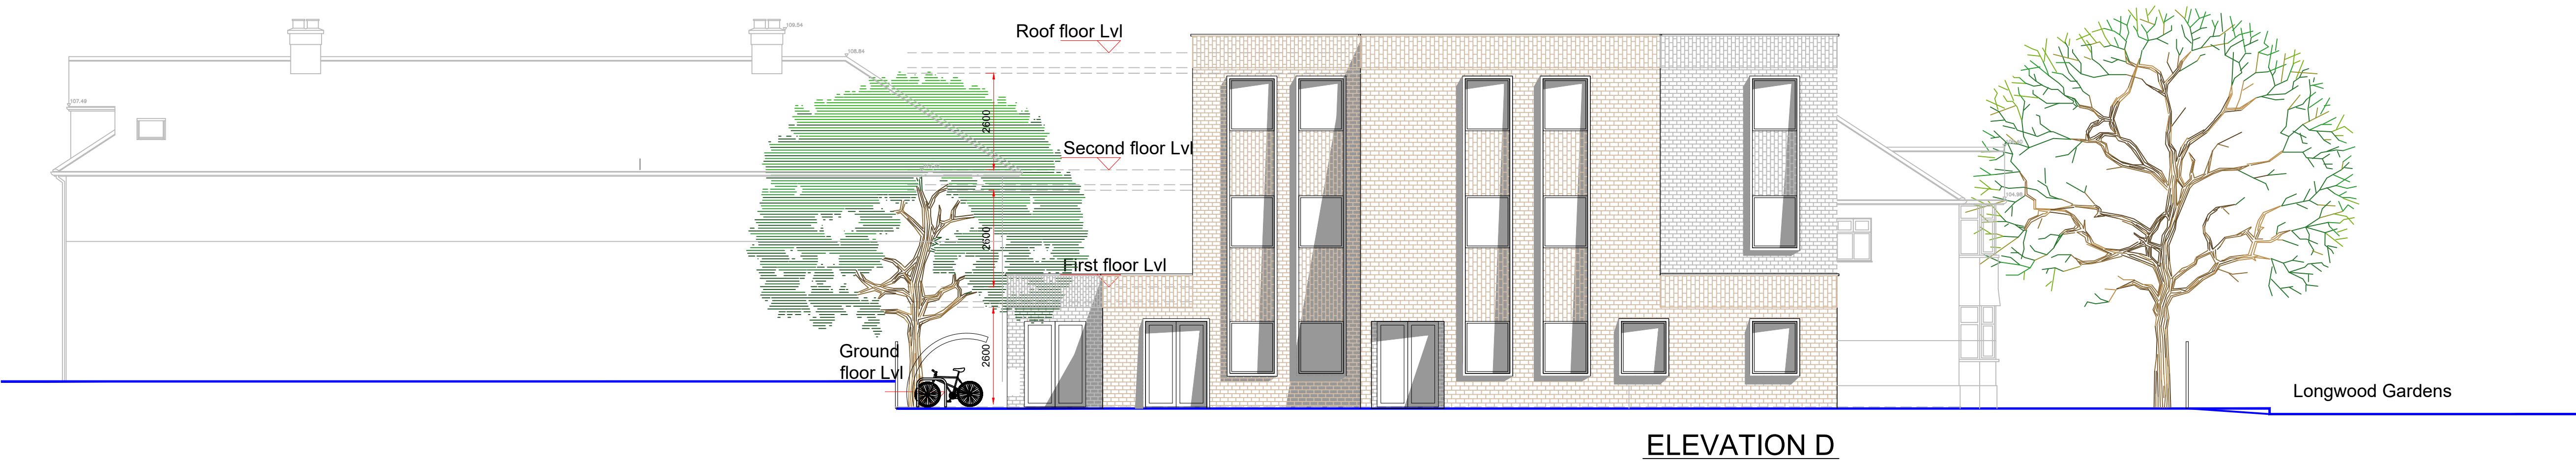


PROPOSED

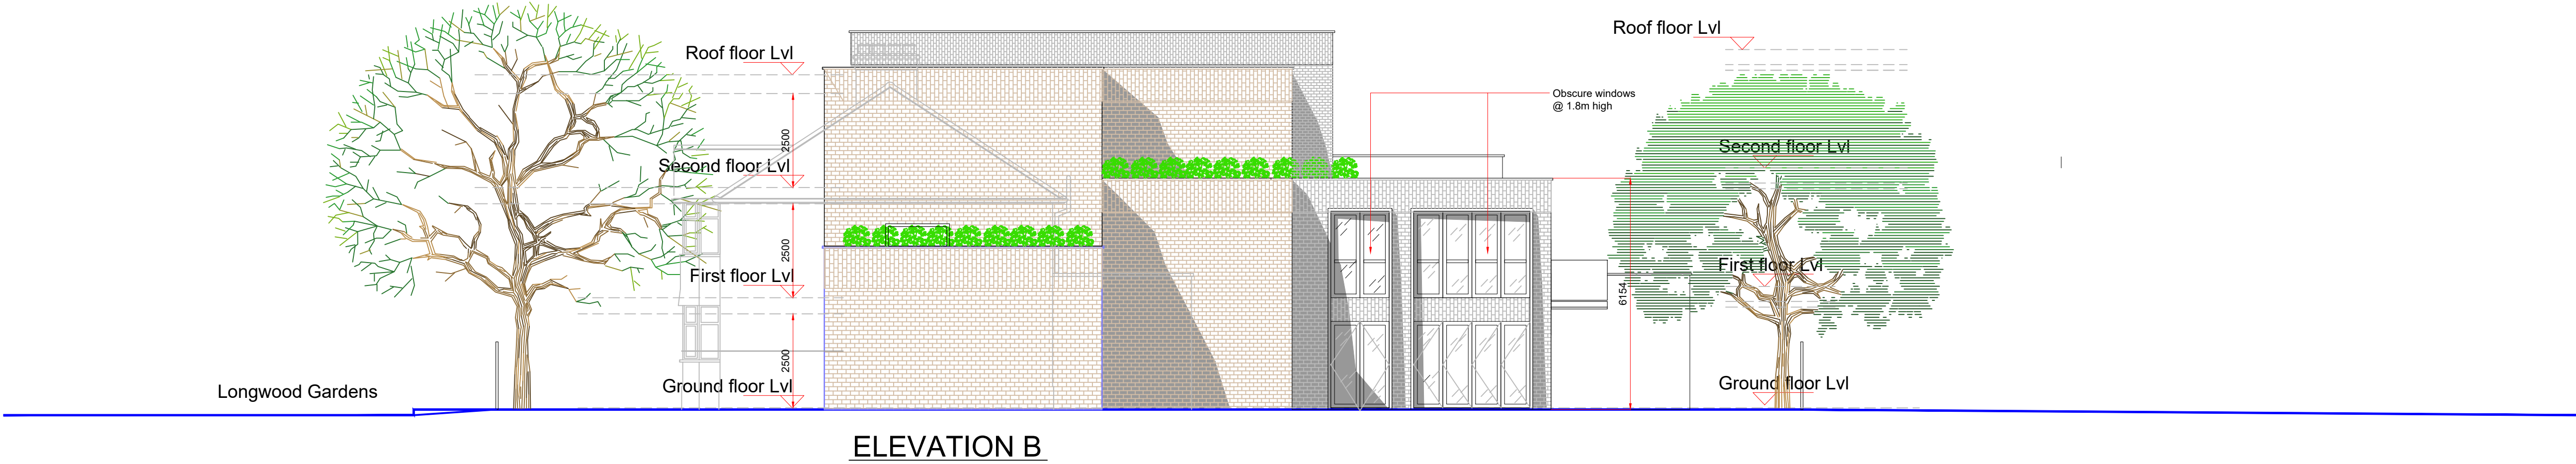

Scale Bar - 1:100 @ A1

Rev.	Date	Notes	By	Chk	
PROPOSED					
Makespace Technical Ltd					
303 New Century House, Jude Street, London, E16 1FG e:btal@makespace.co.uk m: 0777 597 5988					
Client: ASSET ROCK LTD					
Project: East Lodge, Longwood Gardens, Ilford, IG5 0ET					
Title: PROPOSED ELEVATION B & D					
By:	DM	Chkd:	-	Date:	18.03.22
Sheet:	A1	Scale:	1:100 @ A1		
Dwg. No.	1129-30-201				Rev.
					-