


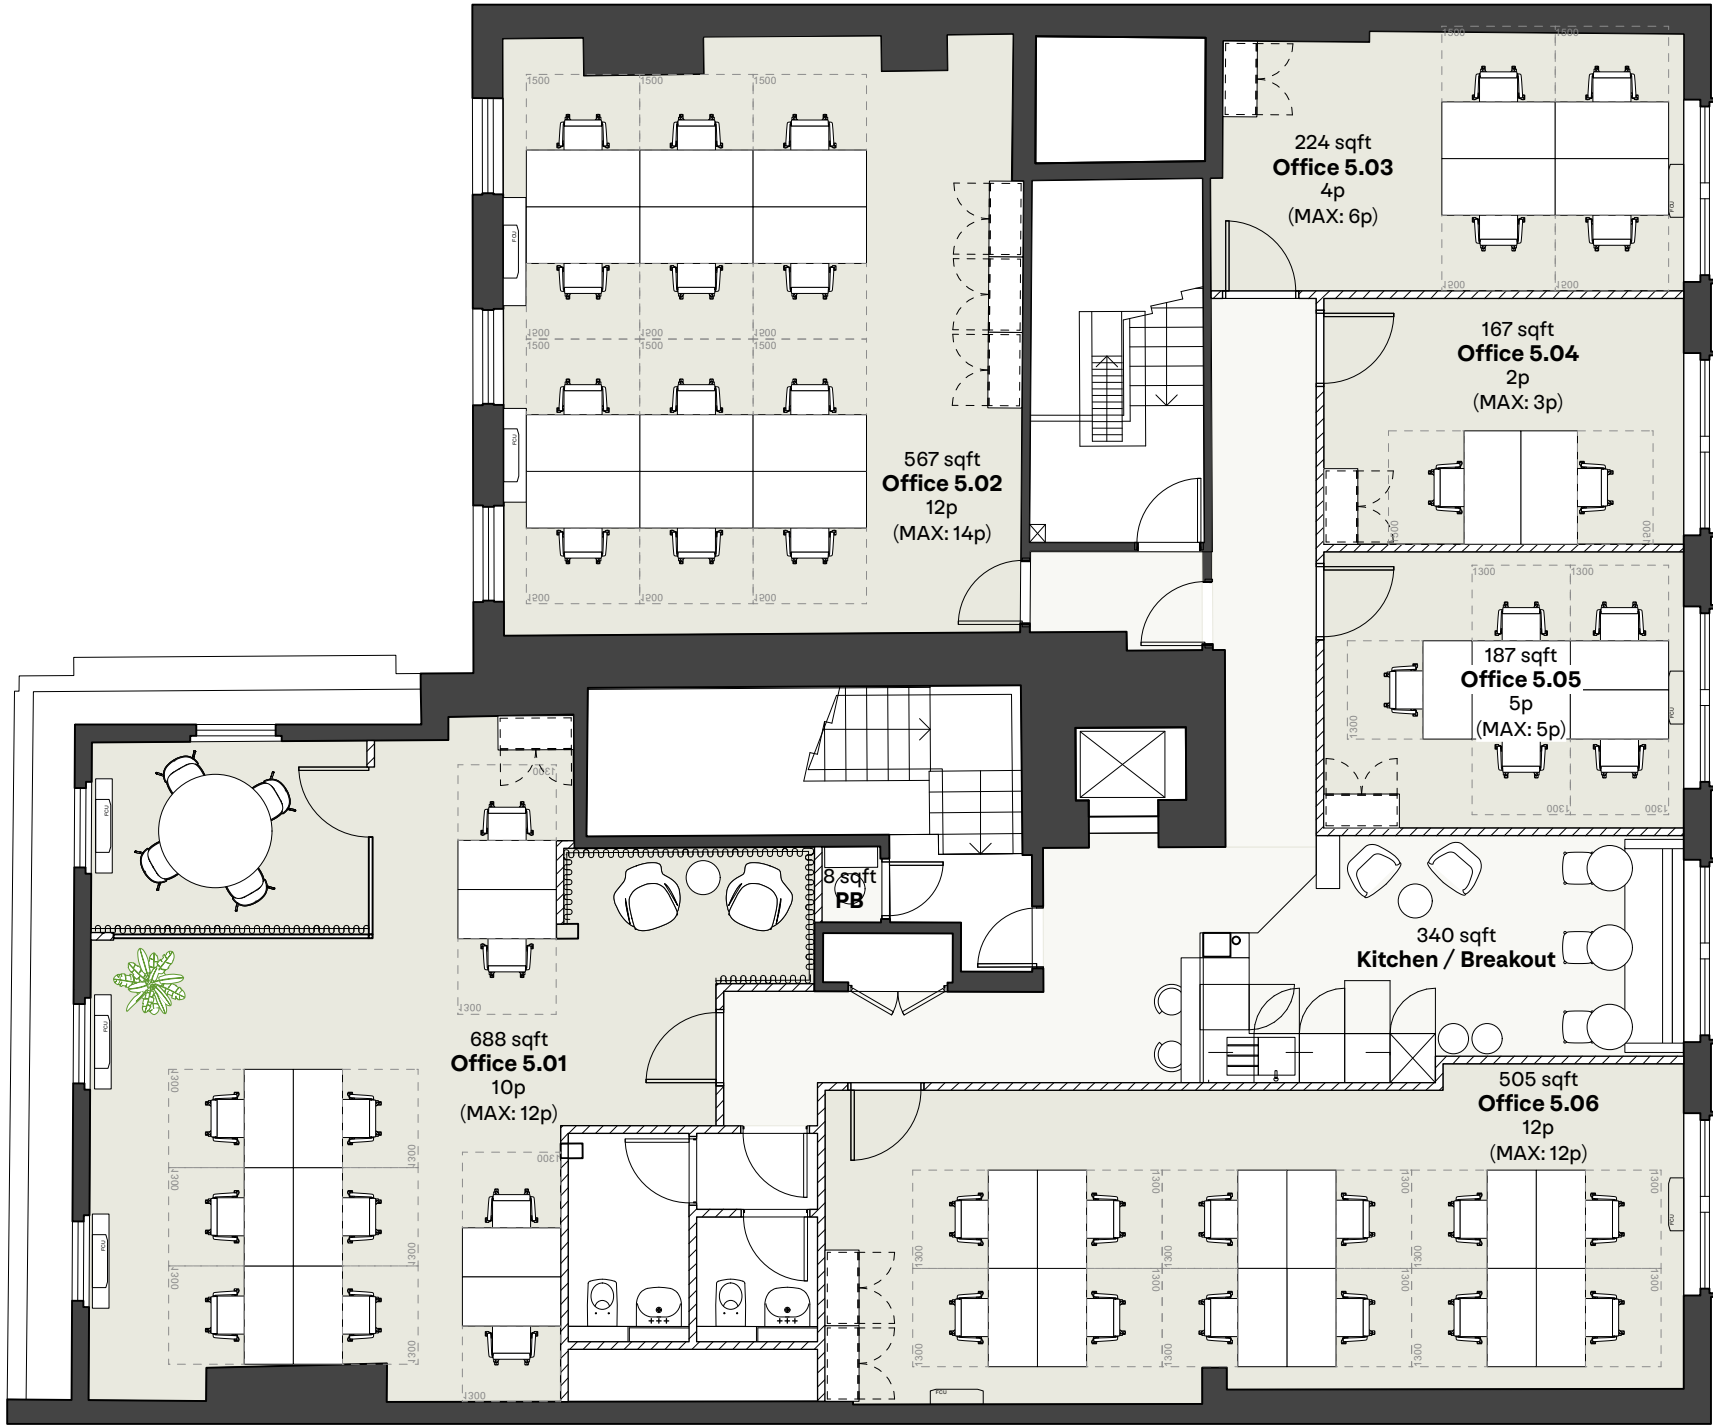

Fifth Floor

SCALE	1:100 @ A3		
DWG No.	SFP-SP-SM-05	REVISION	D
DATE	July 2020	DRAWN BY	JC
STATUS	FOR INFORMATION		

FLOOR DATA

GIA:	3,515 sqft
NIA:	2,863 sqft
Office NLA:	2,338 sqft
Maximum Capacity:	60
Desks on Plan:	45

REVISION

REVISION	DATE	INITIAL
D - Office 5.06 desk count updated	24.08.2023	GR
C - Office 5.01 & 5.05 desk counts updated	19.05.2022	JC
B - Updated to suit graphic re-brand	20.05.2021	JC
A - Building survey update	30.07.2020	JC

GENERAL NOTES

Sizes and dimensions to any elements are indicative only. All dimensions to be checked on site prior to commencement of any works. DO NOT SCALE FROM THIS DRAWING.