


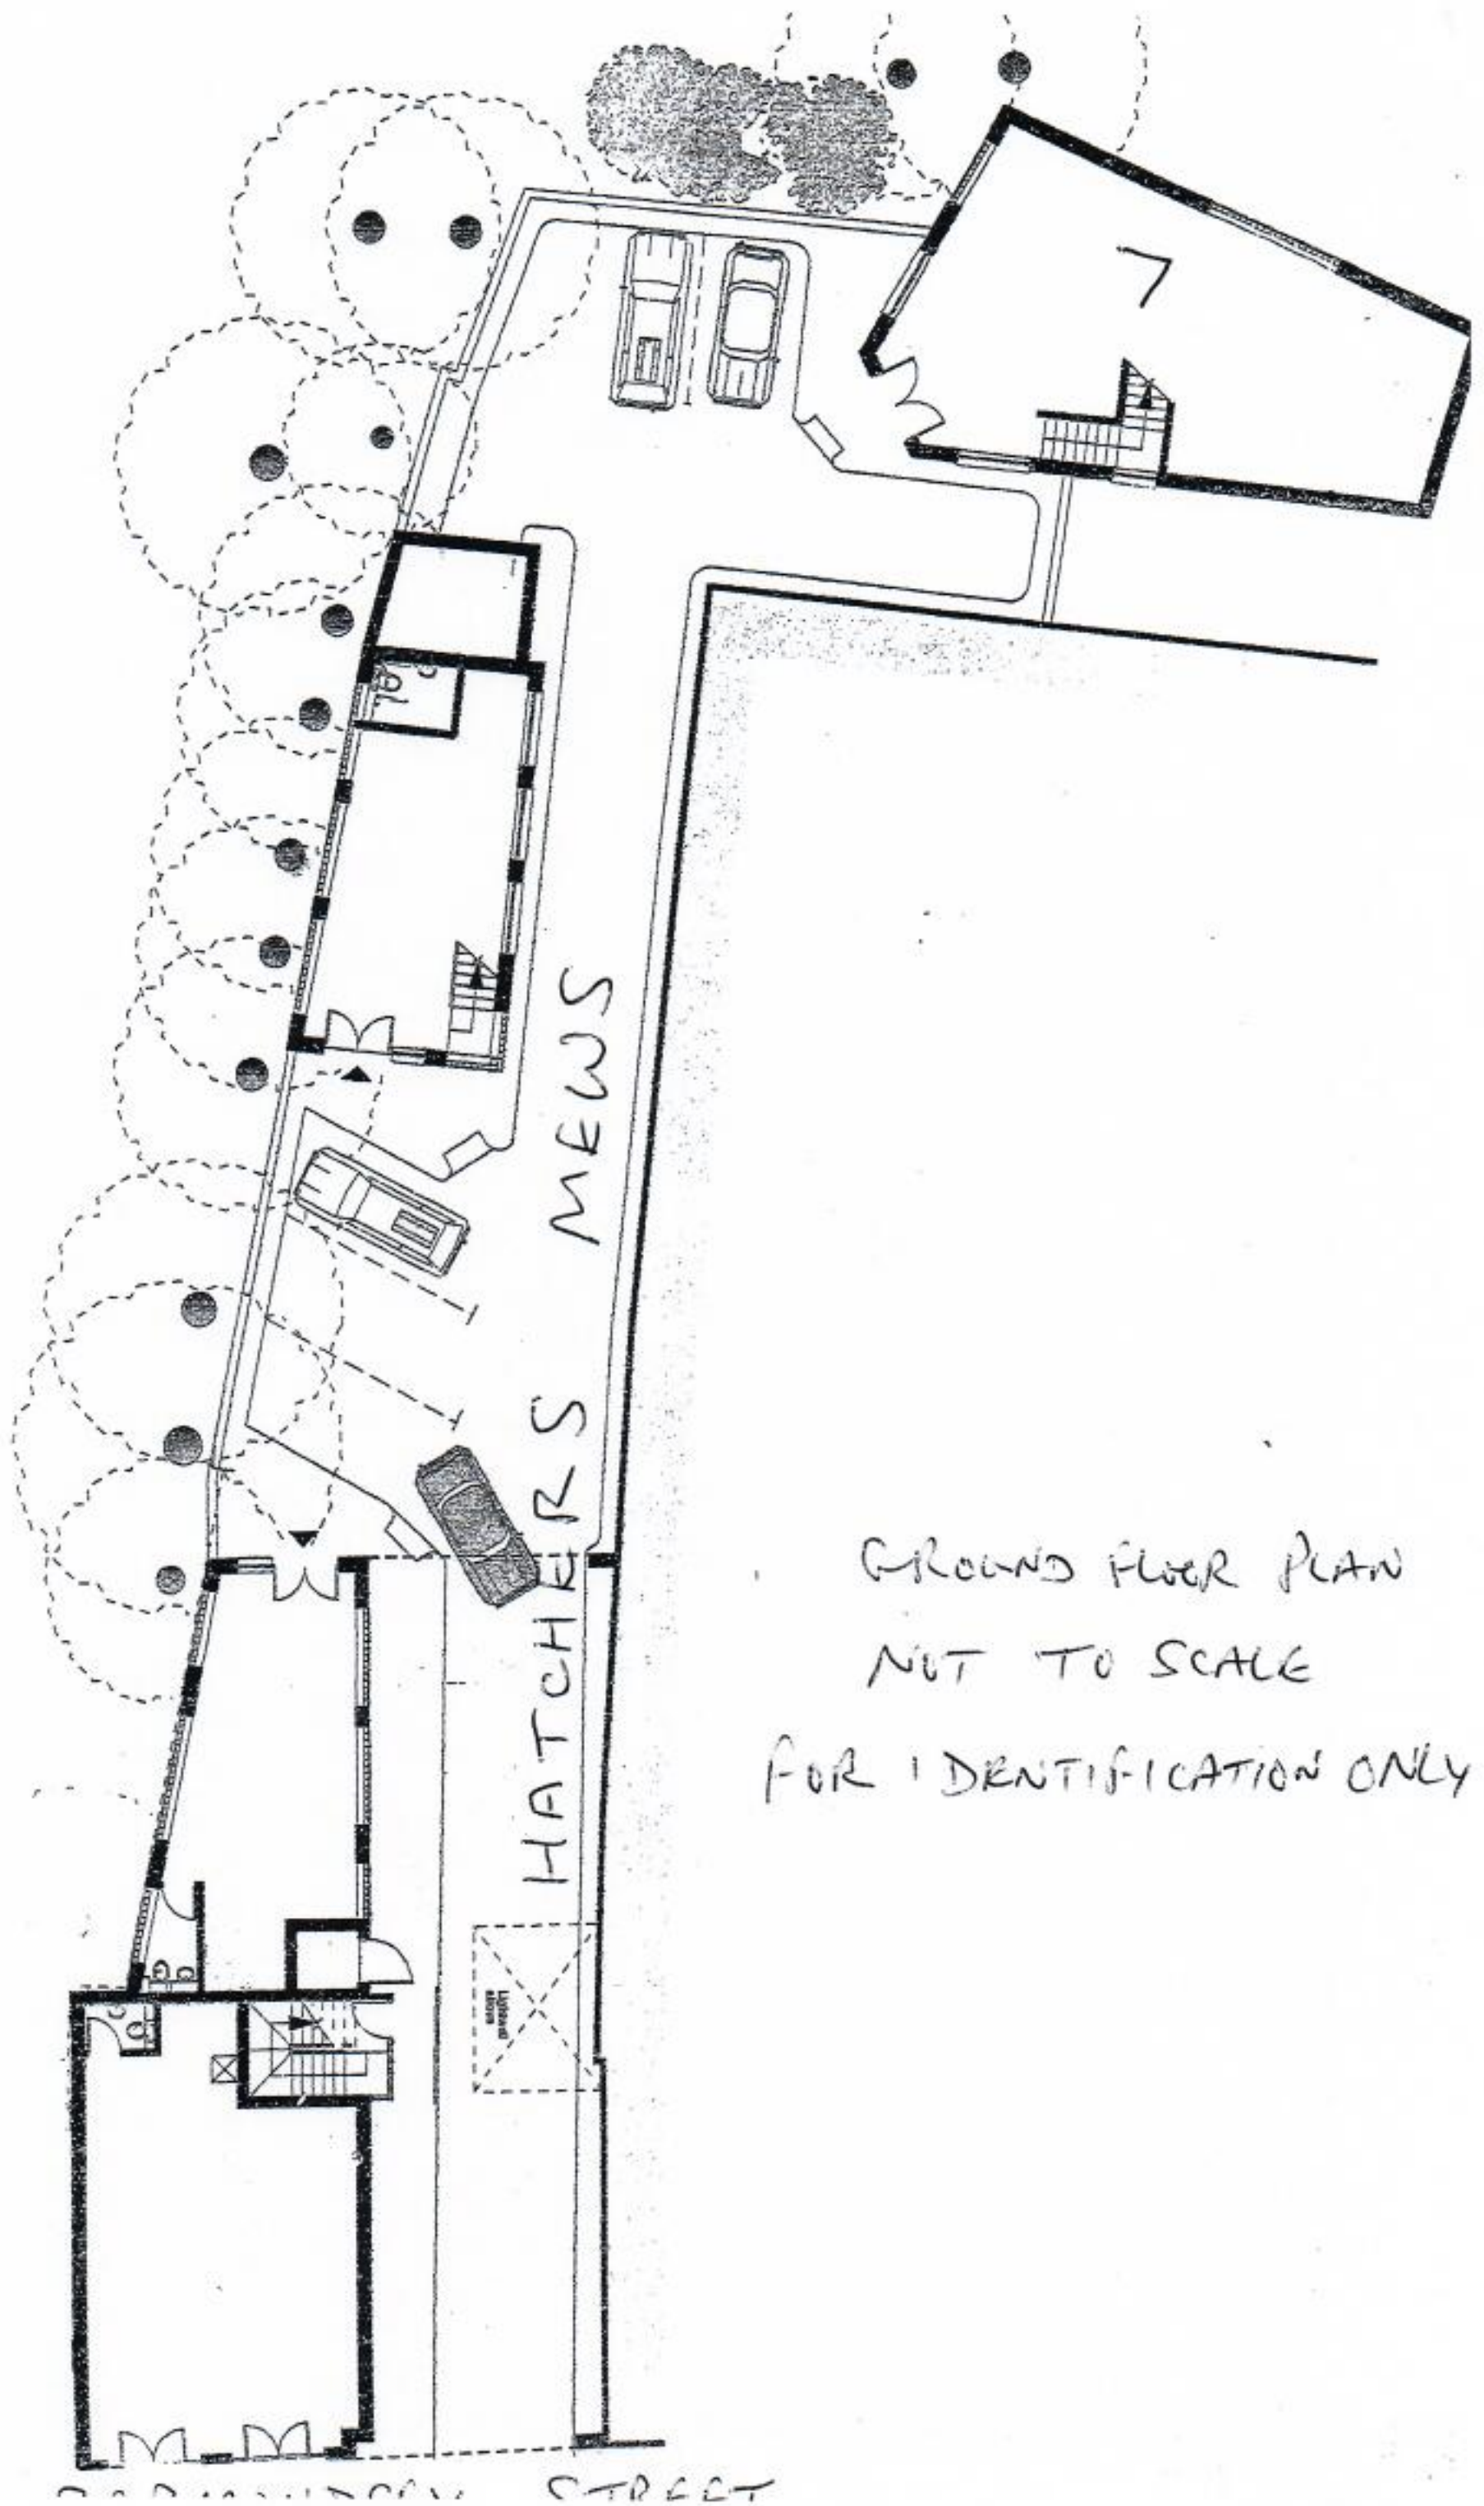

GROUND FLOOR PLAN
NOT TO SCALE
FOR IDENTIFICATION ONLY