


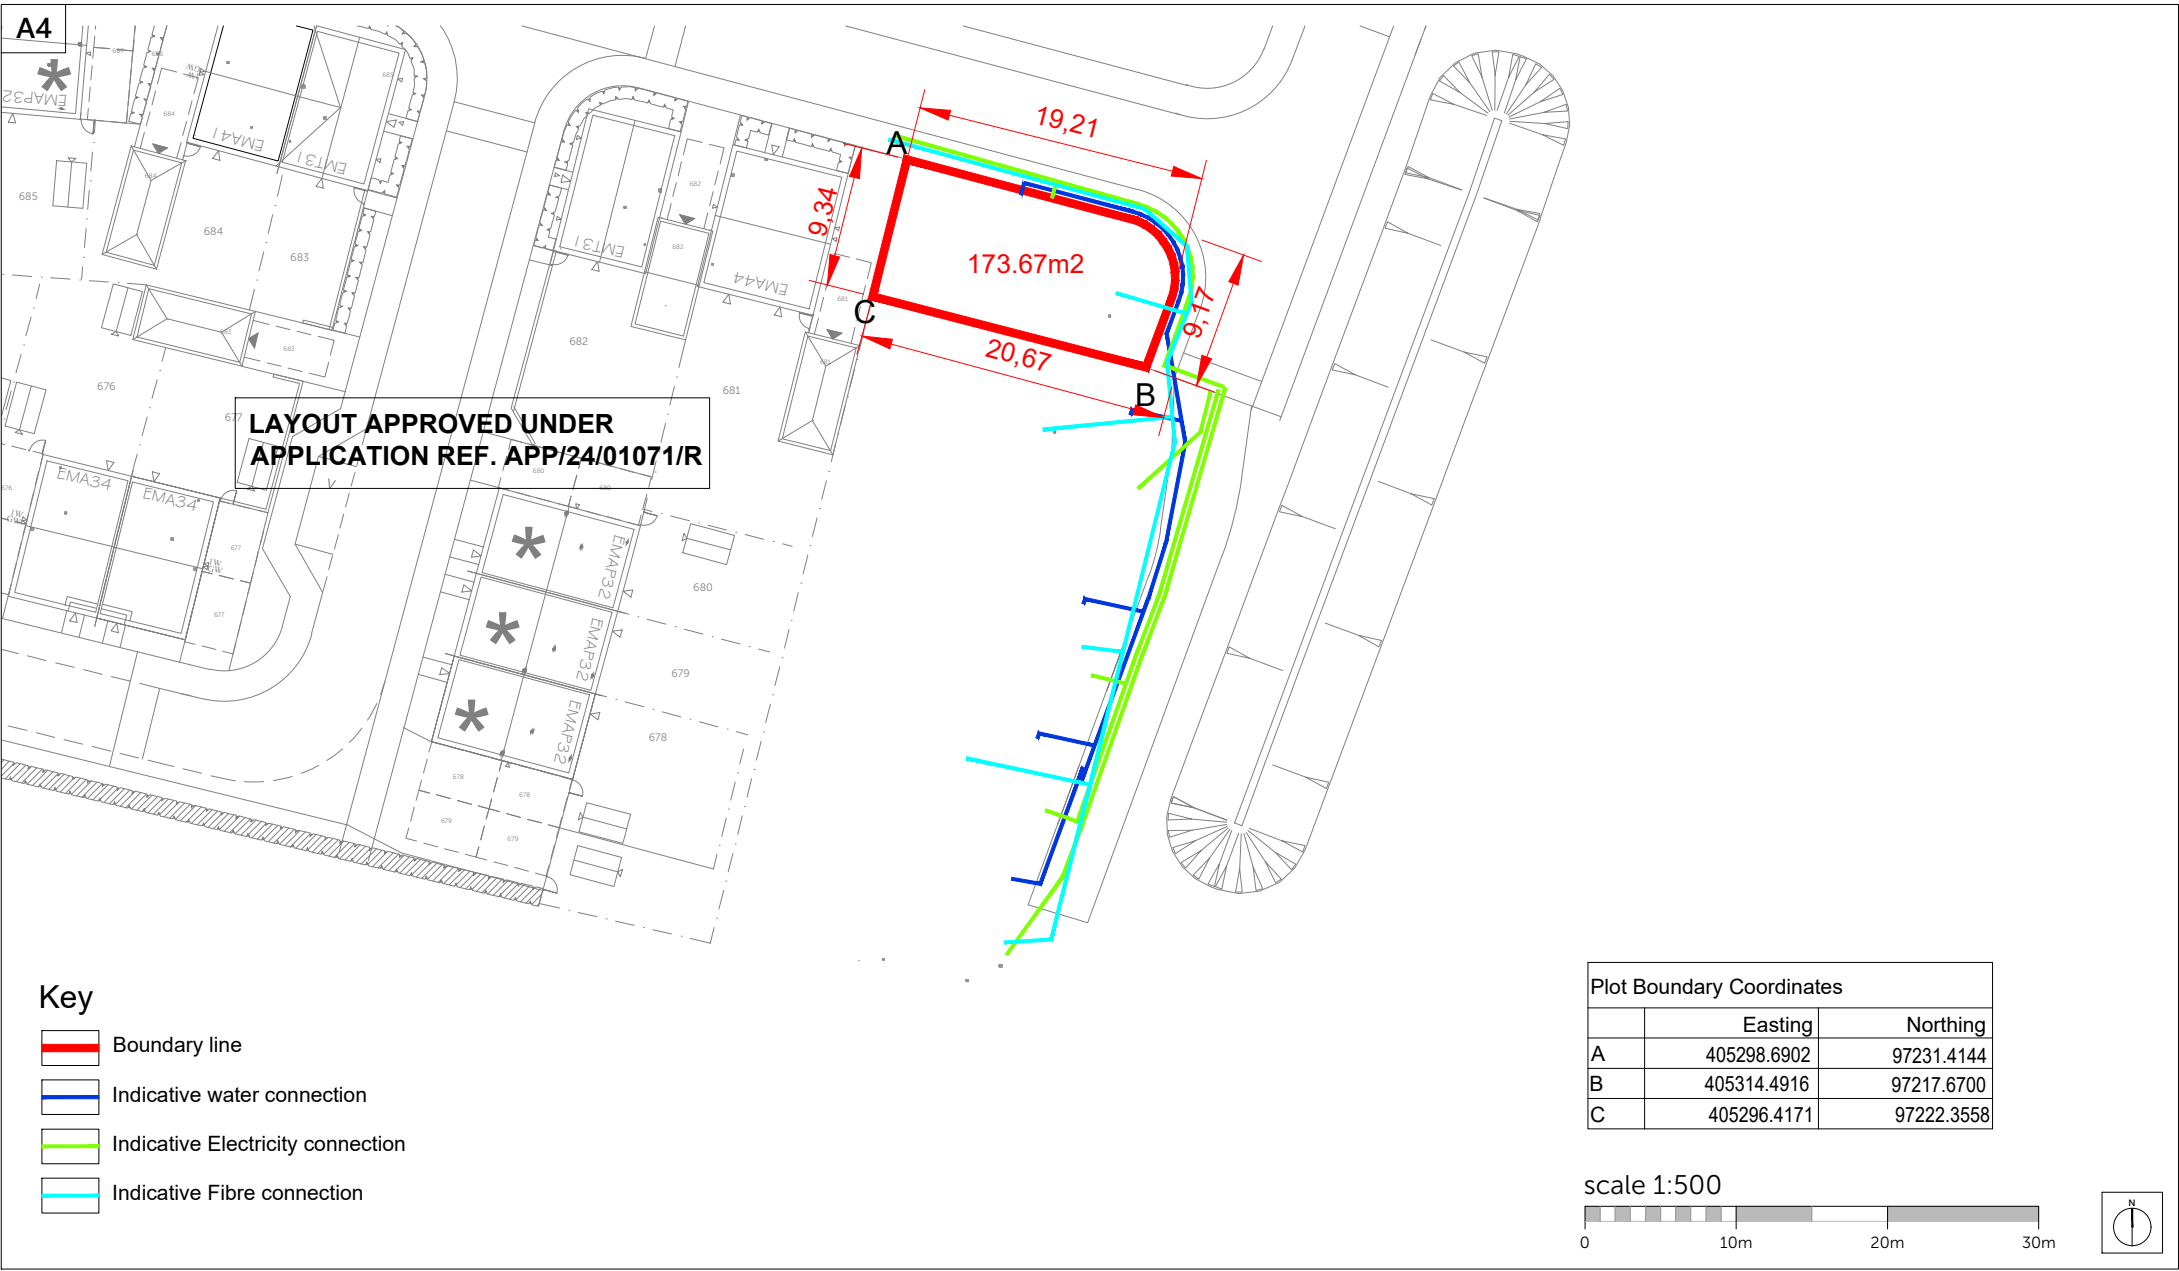

Romsey T:01794 367703
Portishead T:01275 407000
London T:01794 367703

www.thrivearchitects.co.uk

This drawing is the copyright of Thrive Architects Ltd ©. All rights reserved. Ordnance Survey Data © Crown Copyright. All rights reserved. Licence No. 100007359. Permission is granted to scale from this drawing for the purposes of Local Authority Planning Applications only. For all other purposes DO NOT scale from this drawing. Contractors, sub-contractors and suppliers are to check all relevant dimensions and levels of the site and building before commencing any shop drawings or building work. Any discrepancies should be recorded to the Architect. Where applicable this drawing is to be read in conjunction with the Consultants' drawings / Clients' Construction Specification.

Rev	Description	Date	Au	Ch
P1	For Information	17.05.25	NC	VL/SC
P3	Road line, water and electricity connection indicated	28.11.25	ZC	
P4	road excluded, fibre shown including measurements and coordinates	06.03.26	ZC	

Project	Canford Park RMA2		
Drawing	Contract Plan 06		
Client	Taylor Wimpey (Southern)		
Job no.	TAYL210924	Date	17.04.25
Dwg no.	CON.06	Rev.	P4
Author	NC	Checker	VL/SC
Status	FOR INFORMATION	Scale	1:500 at A4
		Office	Romsey
Client ref.			

