


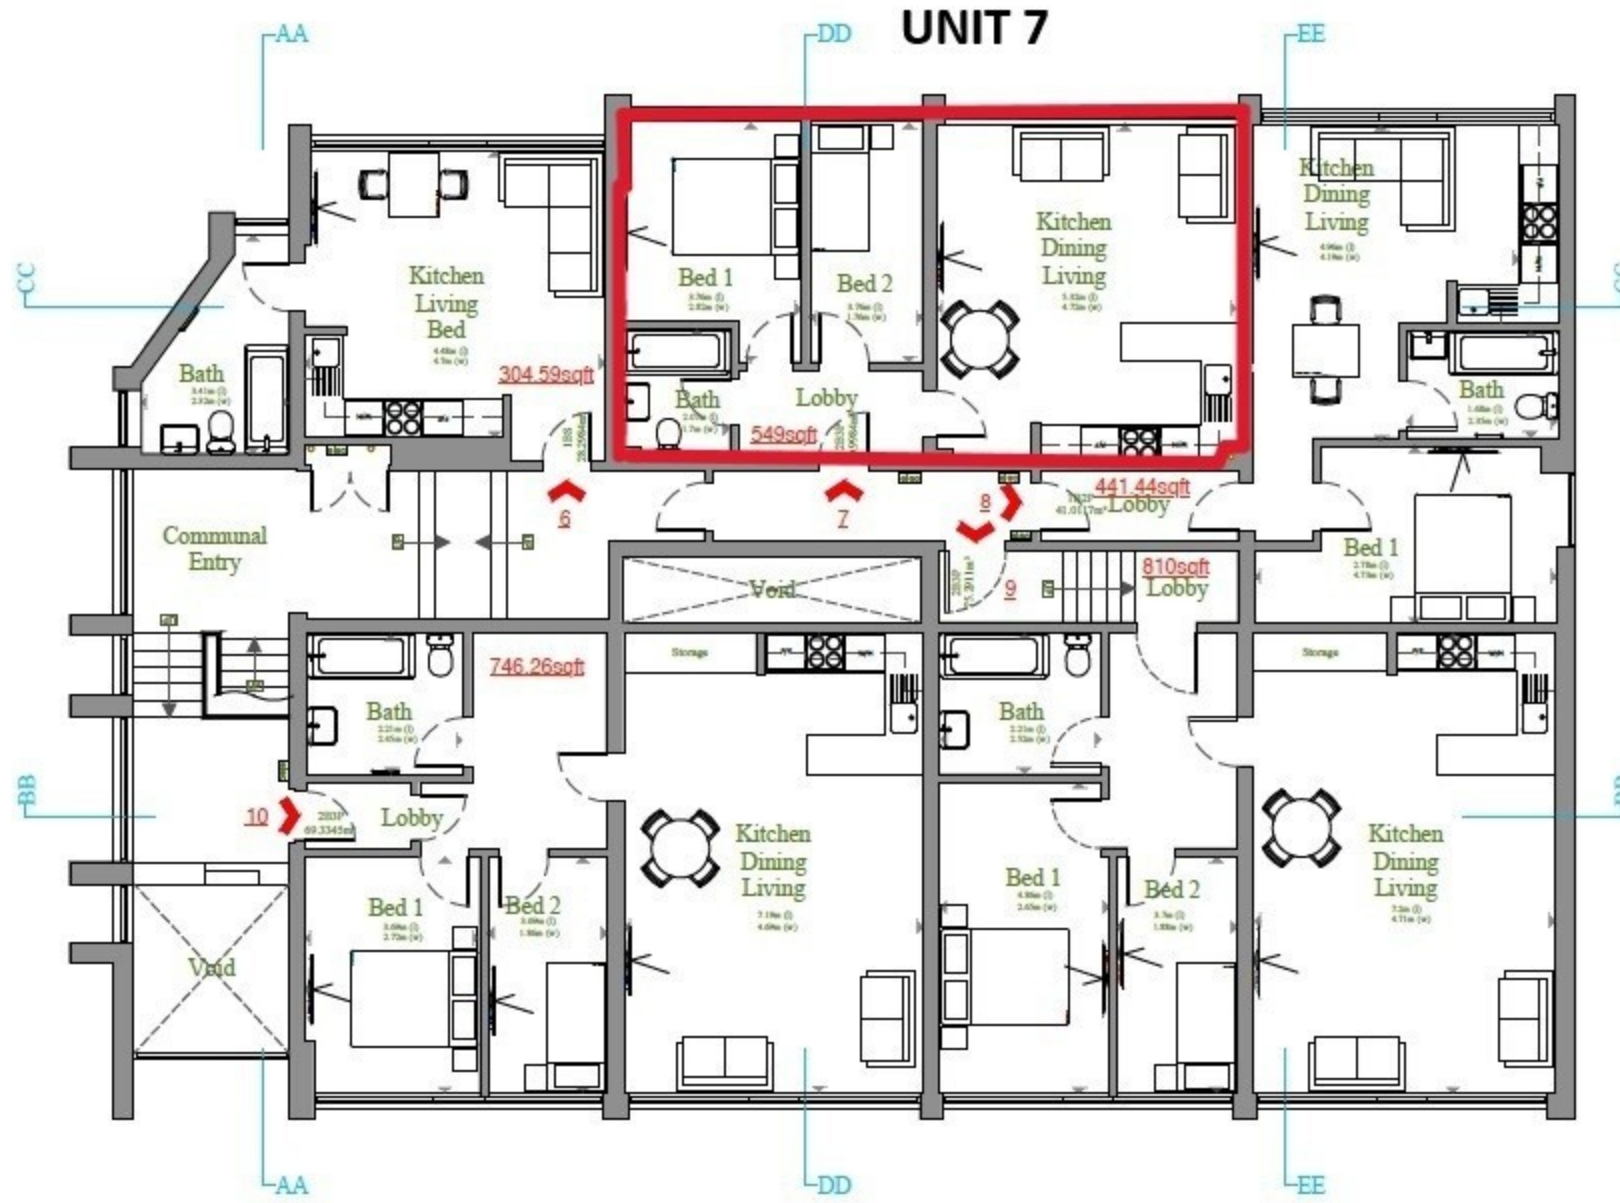

Second Floor
1:100

Address
Atlantic House, Jengers
Mead, Billingshurst, RH14
9PB

Drawing
Second Floor

Job No.	Drawing No.
1901AH	202

Drawn Date	Issue Date
28.06.2019	28.06.2019

Drawn By	Checked By
MD	BK

Scale @ A3	Revision
1:100	###

Revision Details
B/I/Storage removed
Kitchen Revisions

Status
FOR COMMENT

