


ENTRANCE

PROPOSED UPPER FLOOR

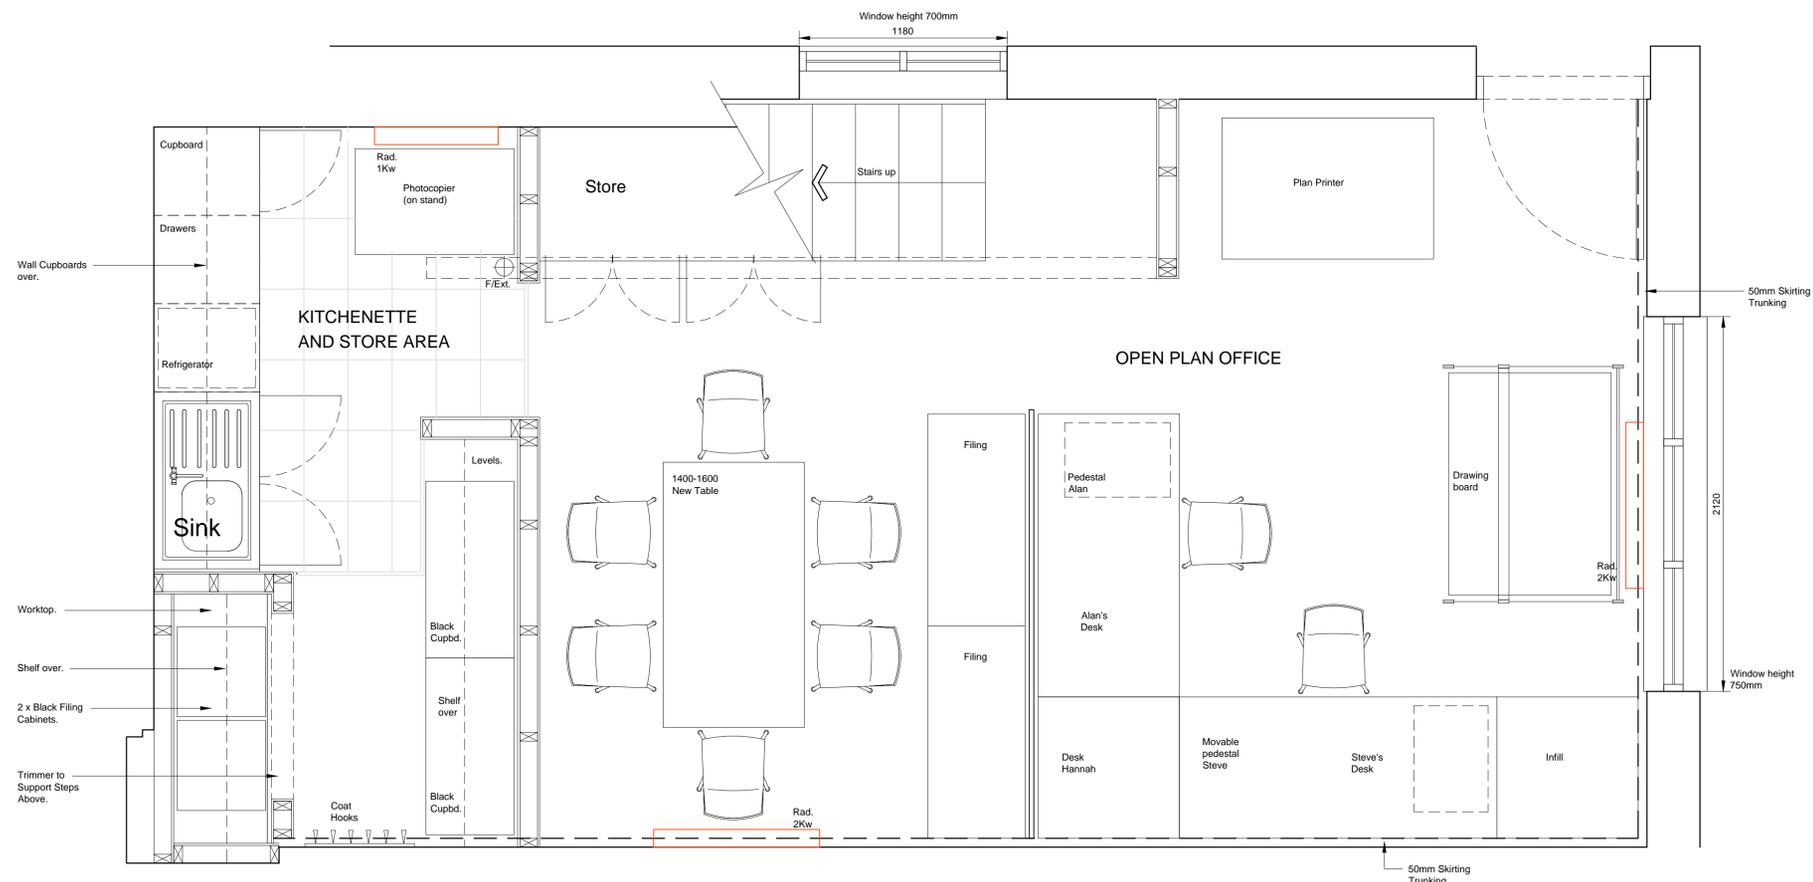

PROPOSED LOWER FLOOR

23.07.2012 Radiators revised following meeting with Dimplex Rev C

Allen ASSOCIATES ARCHITECTS

The Studio Tytherton Bracknell Berkshire RG12 1EH
 Telephone 01344 860446 Facsimile 01344 860447
 architects@allenassociates.co.uk

PROPOSED FURNITURE LAYOUT

**ALLEN ASSOCIATES ARCHITECTS
 NEW OFFICE
 THE HALL, SUNNINGDALE, ASCOT
 BERKSHIRE**

SCALE 1:20 @ A1 JUNE 2012 ADW

751 / Furniture C