



Ground Floor

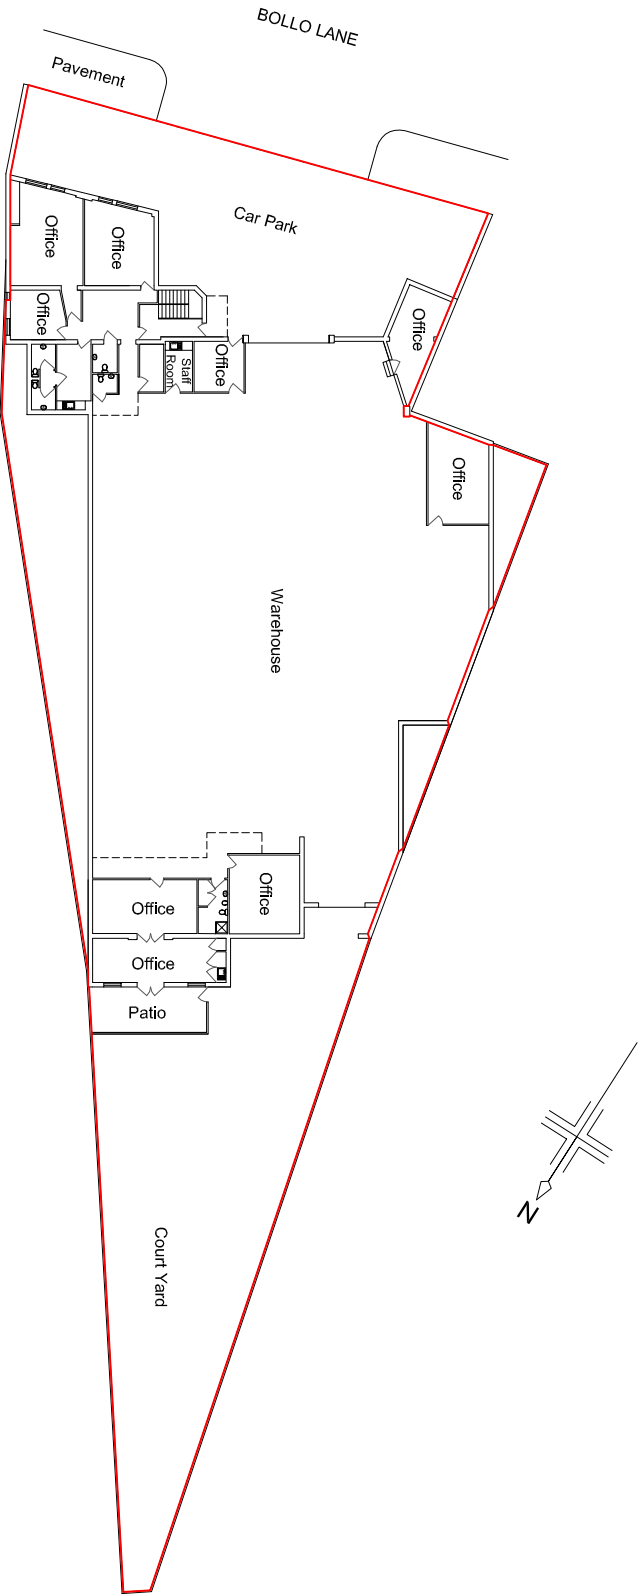

First Floor

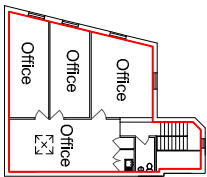

Location Plan



NOTES:

Key:

 93 Bollo Lane



Contact:
Tel: 0753 923 789
Email: info@greatplans.co.uk


Client:

MJ Finn Commercial
2 Glebe Street
Chiswick
London
W4 2BH

Location:

93 Bollo Lane
Chiswick
W4 5LU

Scale: 1:500 @ A4

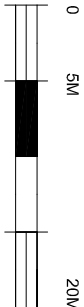

Date:

24-09-12

Drawn By:

Joel Gray

Dwg No:

01