


REVISIONS		
REV	DESCRIPTION	DATE
C1	SPACE PLAN & DESIGN	25/11/22
C2	SPACE PLAN & DESIGN	29/11/22
C3	2D PLAN AMENDS @ 3D MODEL	02/12/22

PLEASE NOTE:

1. Dimensions from this plan may not be exact. Please check on site before carrying out any works.

CEILING HEIGHT: 2370

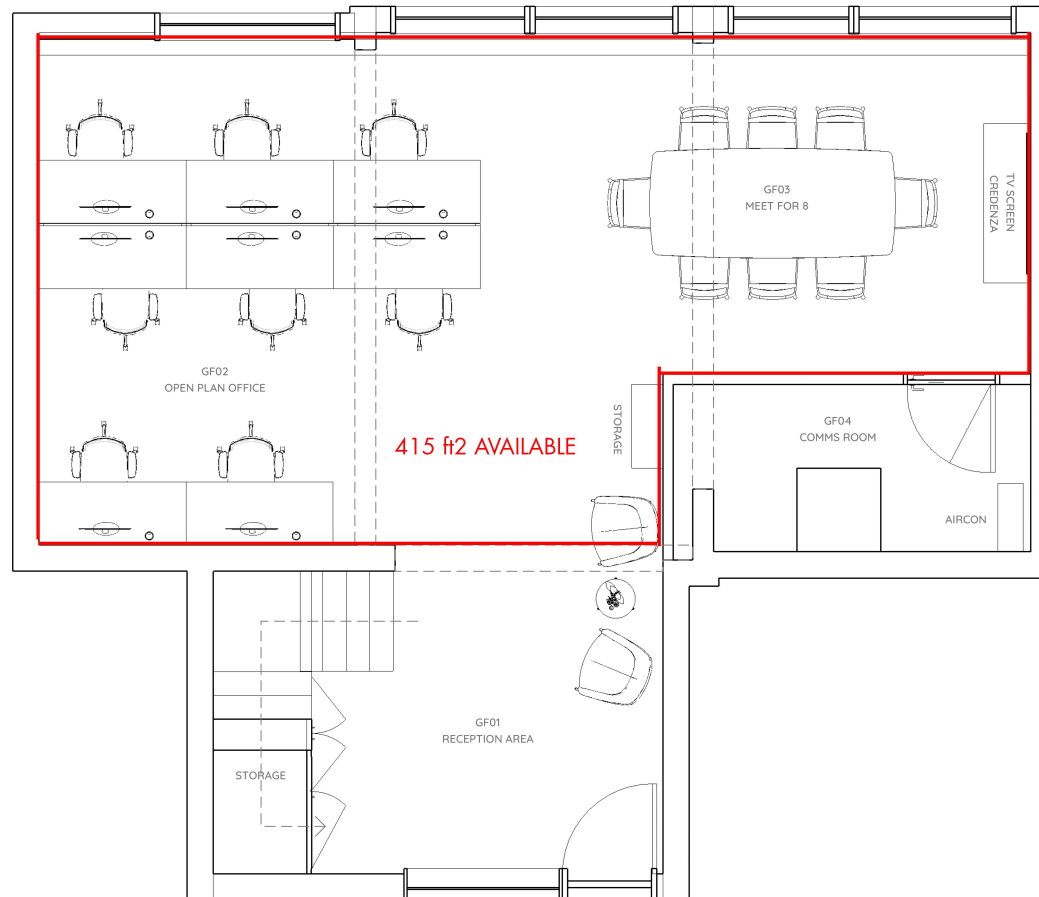

Ground Floor Office - 415 sq.ft
 1st Floor Office - 310 sq.ft
 Shared Common Areas - 566 sq.ft

Total 1291 sq.ft

Ground Floor Tenant Total - 698 sq.ft
 1st Floor Tenant Total - 593 sq.ft

G002 GROUND FLOOR PROPOSED PLAN
 Total Floor Area: 60m2



DATE 02/12/22	GLASS CANVAS 8545	SCALE 1:50 @ A1	DESIGNER SAW
	DRG NO G002	REV C3	