


# Location Plan



0m 50m  
1:1250 Scale Bar

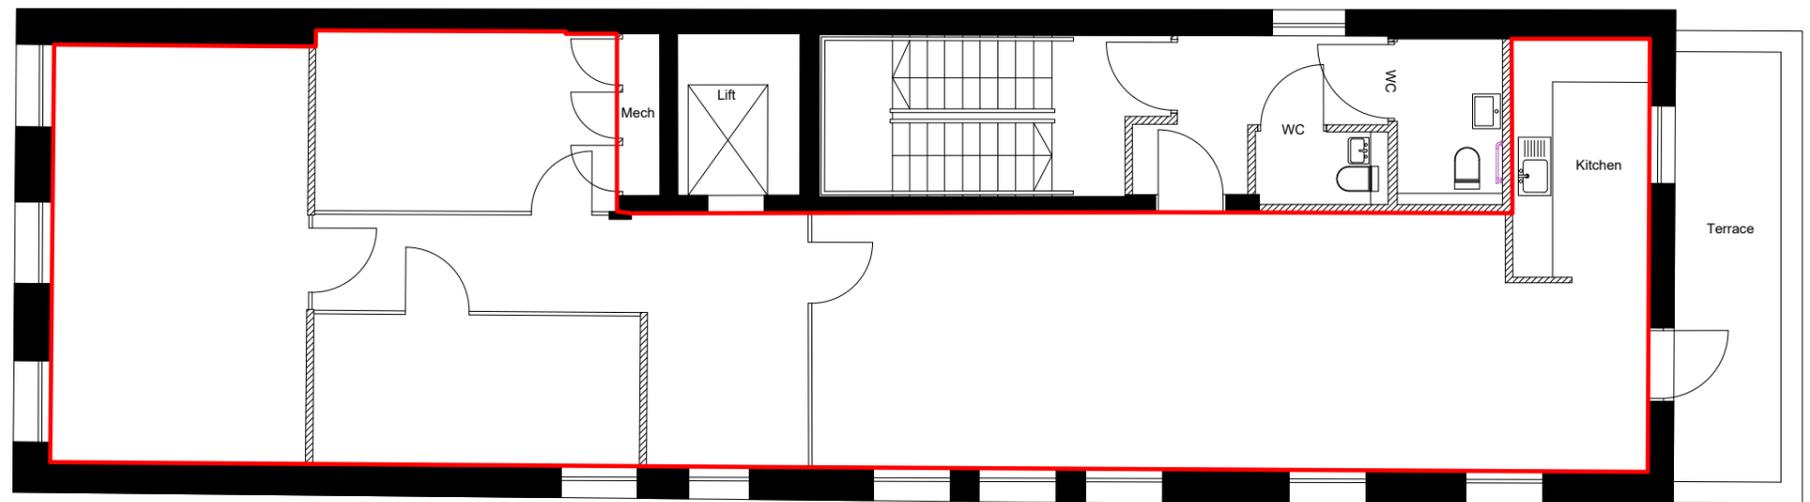

Third Level



0m 5m  
Scale 1:100

## Park Street

115 Park Street  
London  
W1K 7AP

Drawing Name  
Third Level Lease Plan

Date	Revision	Project Number	Description	Rev
13/02/2025	00	25.02.3194	Property Survey	0/0

REFERENCE KEY

sterlingtemple

0203 4639225  
www.sterlingtemple.com