


PROPOSED BASEMENT PLAN
Scale: 1:50

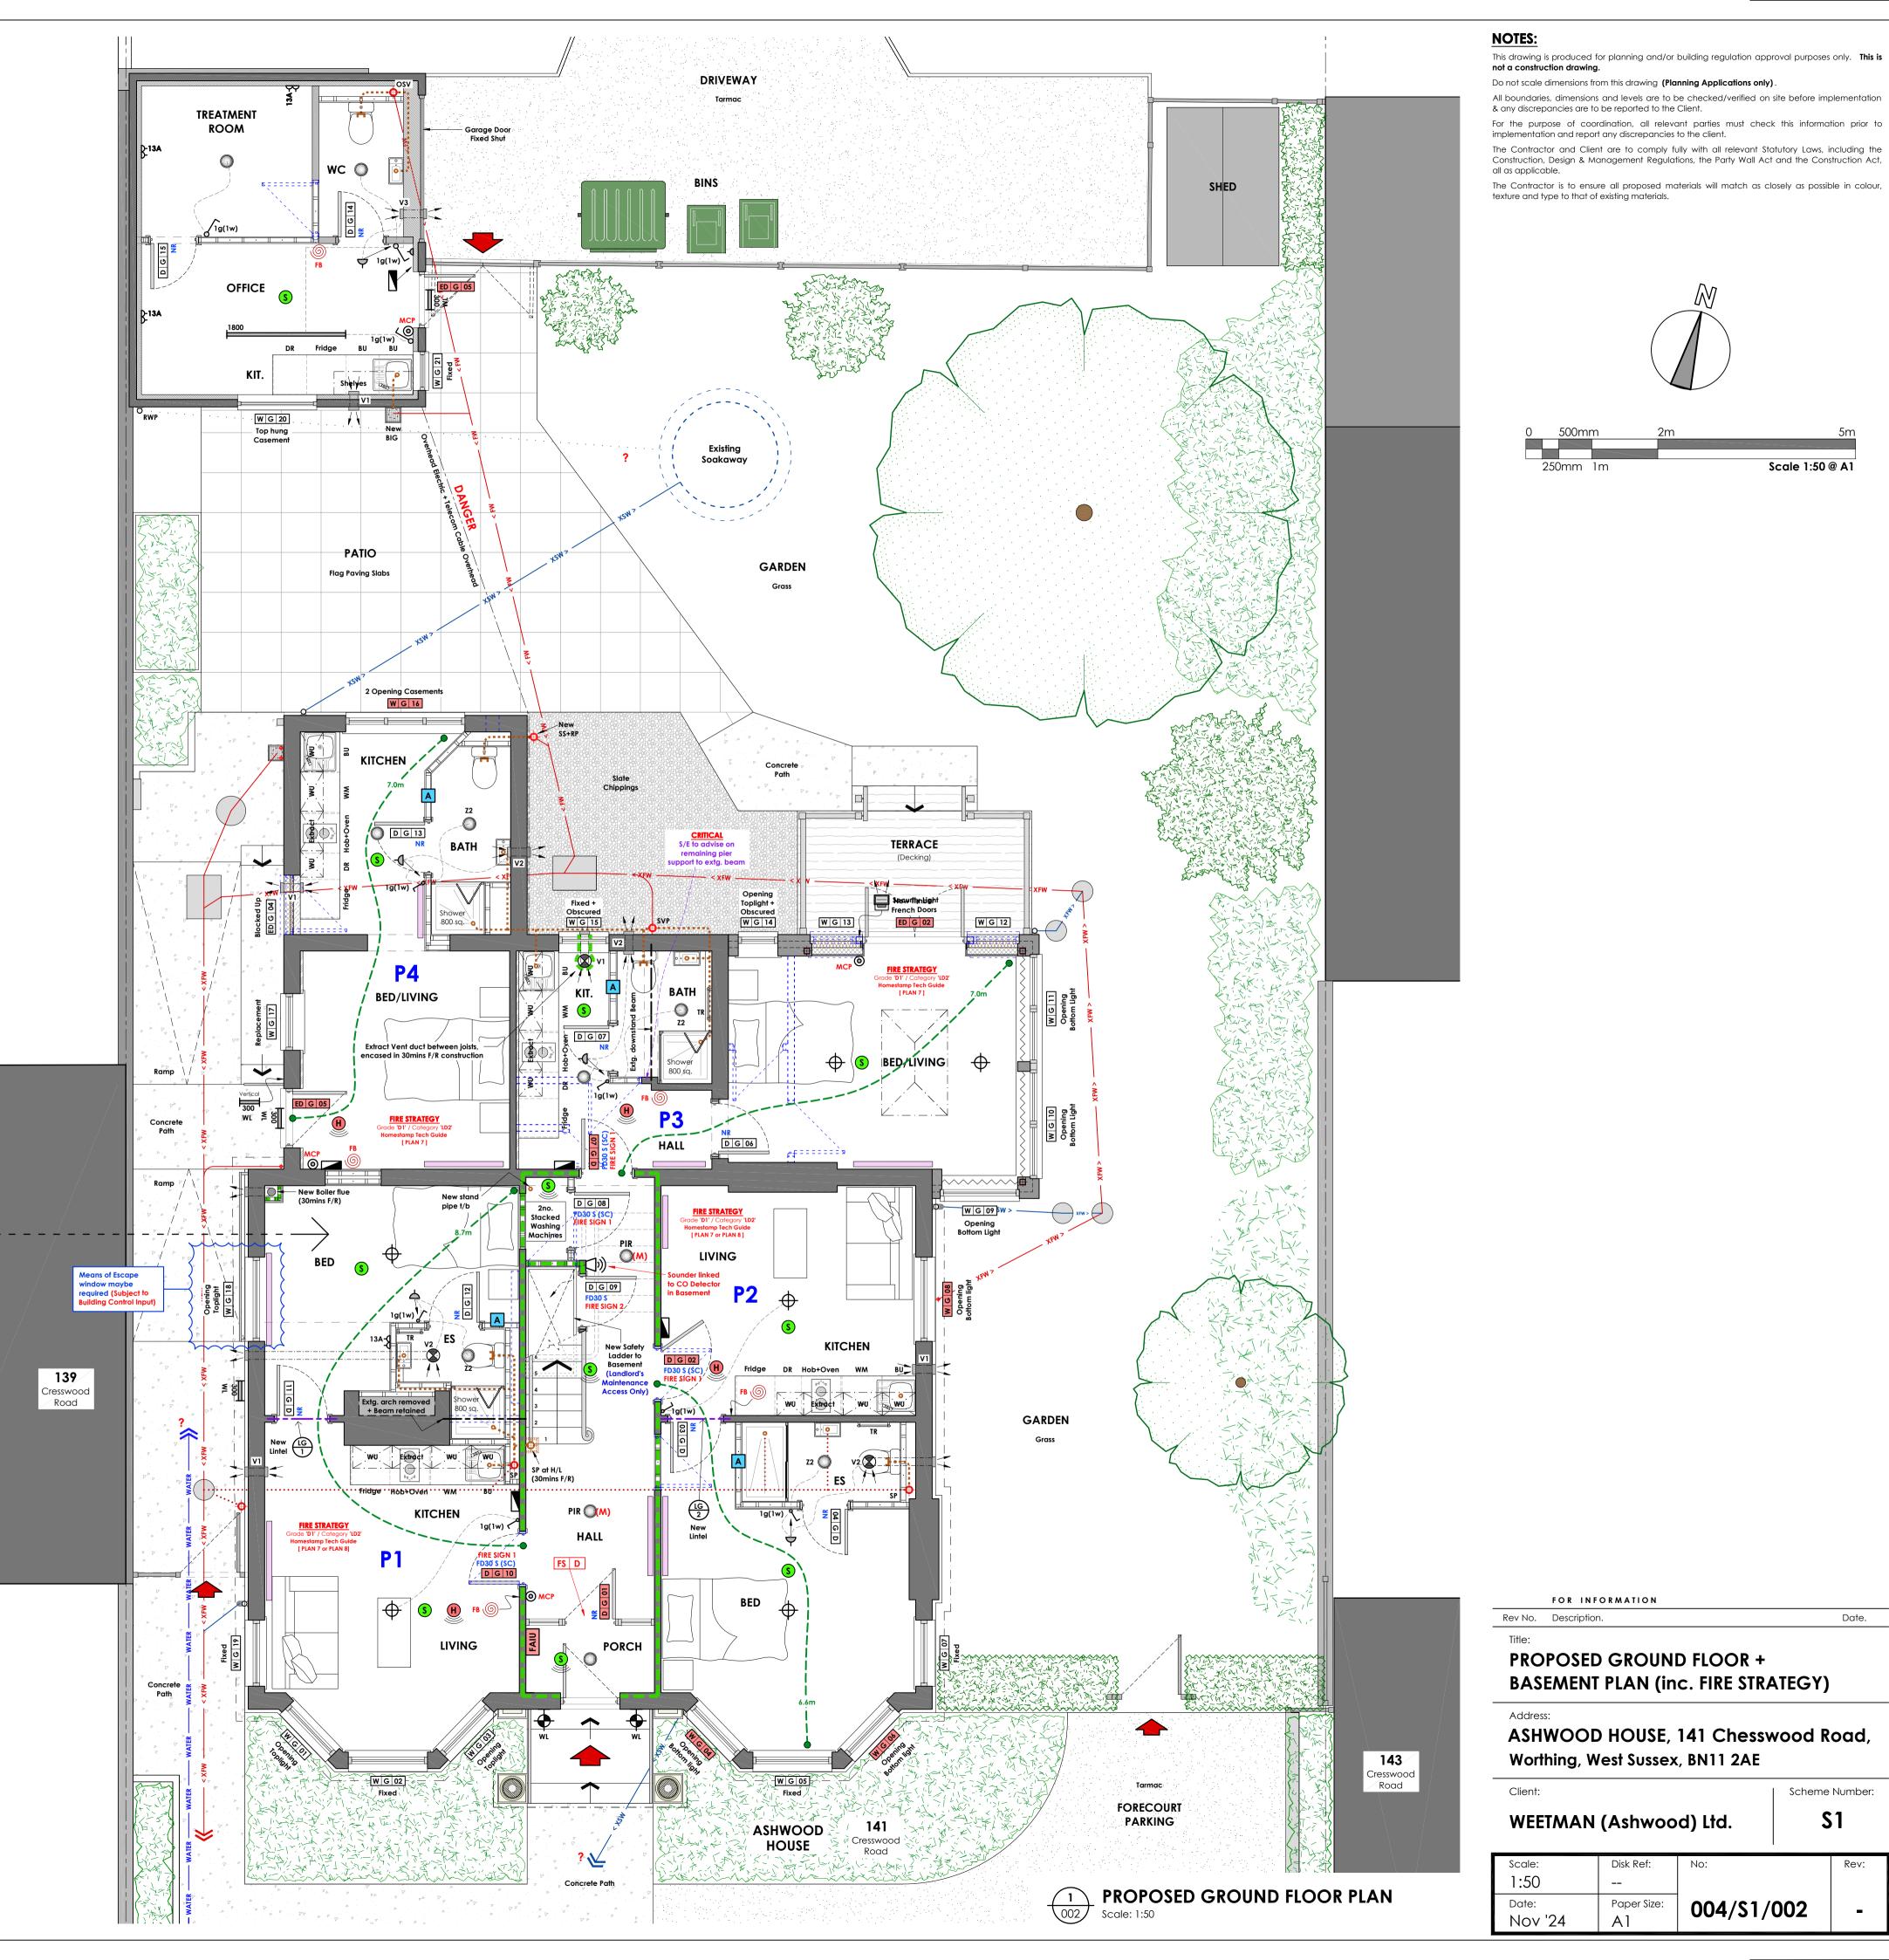

Scale 1:50 @ A1

Scheme Number:

S1

004/\$1/002