


1500 Parkway

First Floor & Second Floor Plans

PROPOSED PLAN – FIRST FLOOR


Occupancy Schedule -
1400x800mm Desks : 34
Private Office : 1
Quiet room : 2
Meeting Room :1
Collaboration / Informal Meeting : 3
Printer / Storage : 2

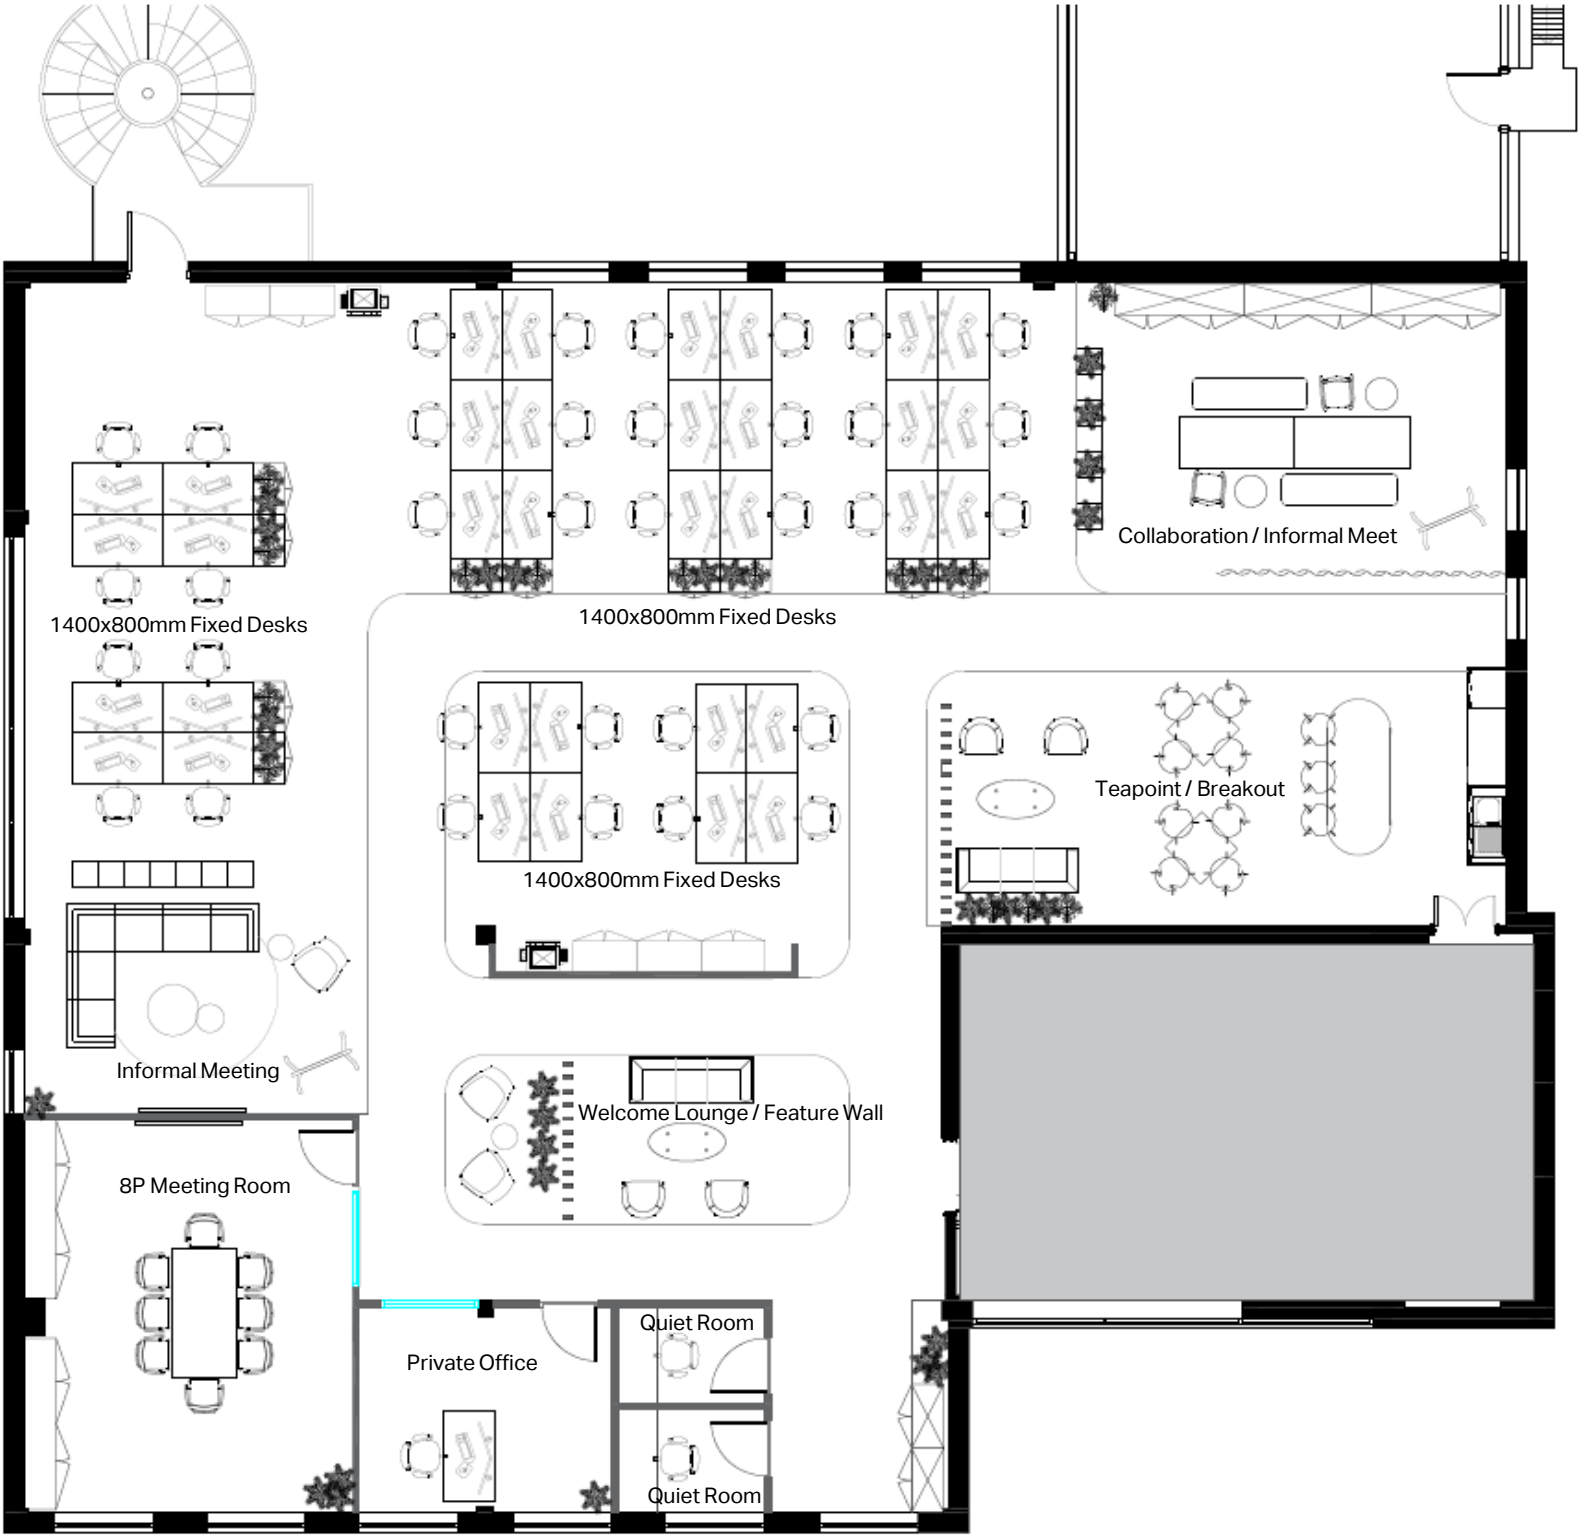

First Floor General Arrangement

PROPOSED PLAN – SECOND FLOOR

Occupancy Schedule -
1400x800mm Desks : 30
Quiet room : 2
Meeting Room : 1
Collaboration / Informal Meeting : 3
Quiet Working : 2
Printer / Storage : 1

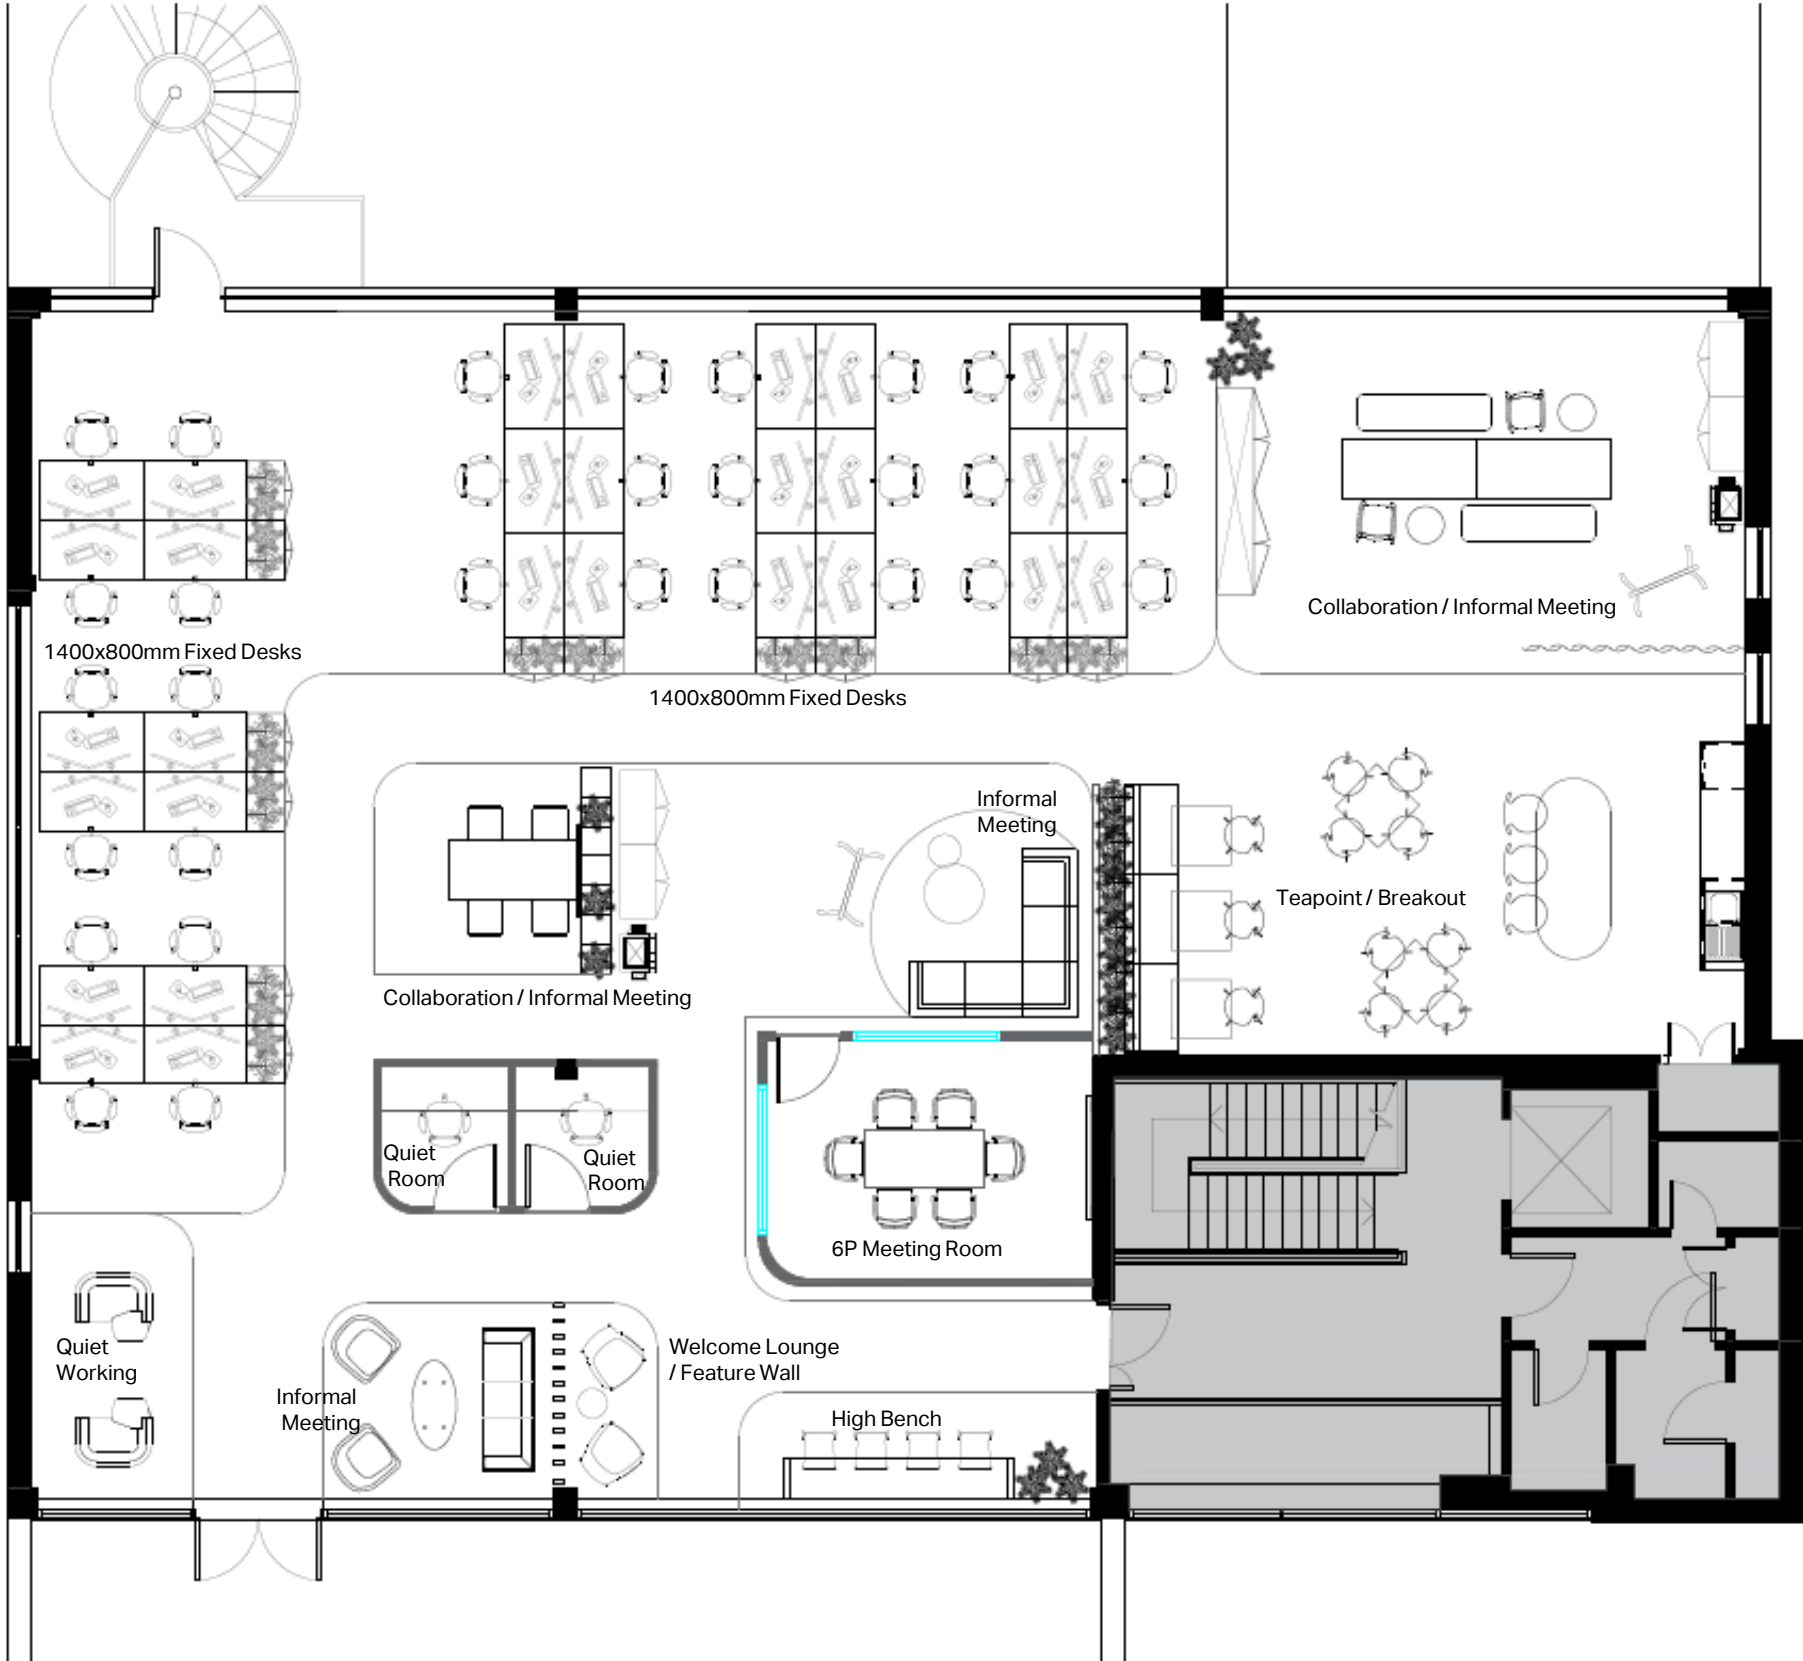

Second Floor General Arrangement

Thank you.

SPECTRUM.