




FORTY GROSVENOR
GARDENS SW1

Space Plans

SPACE PLANS

Option A

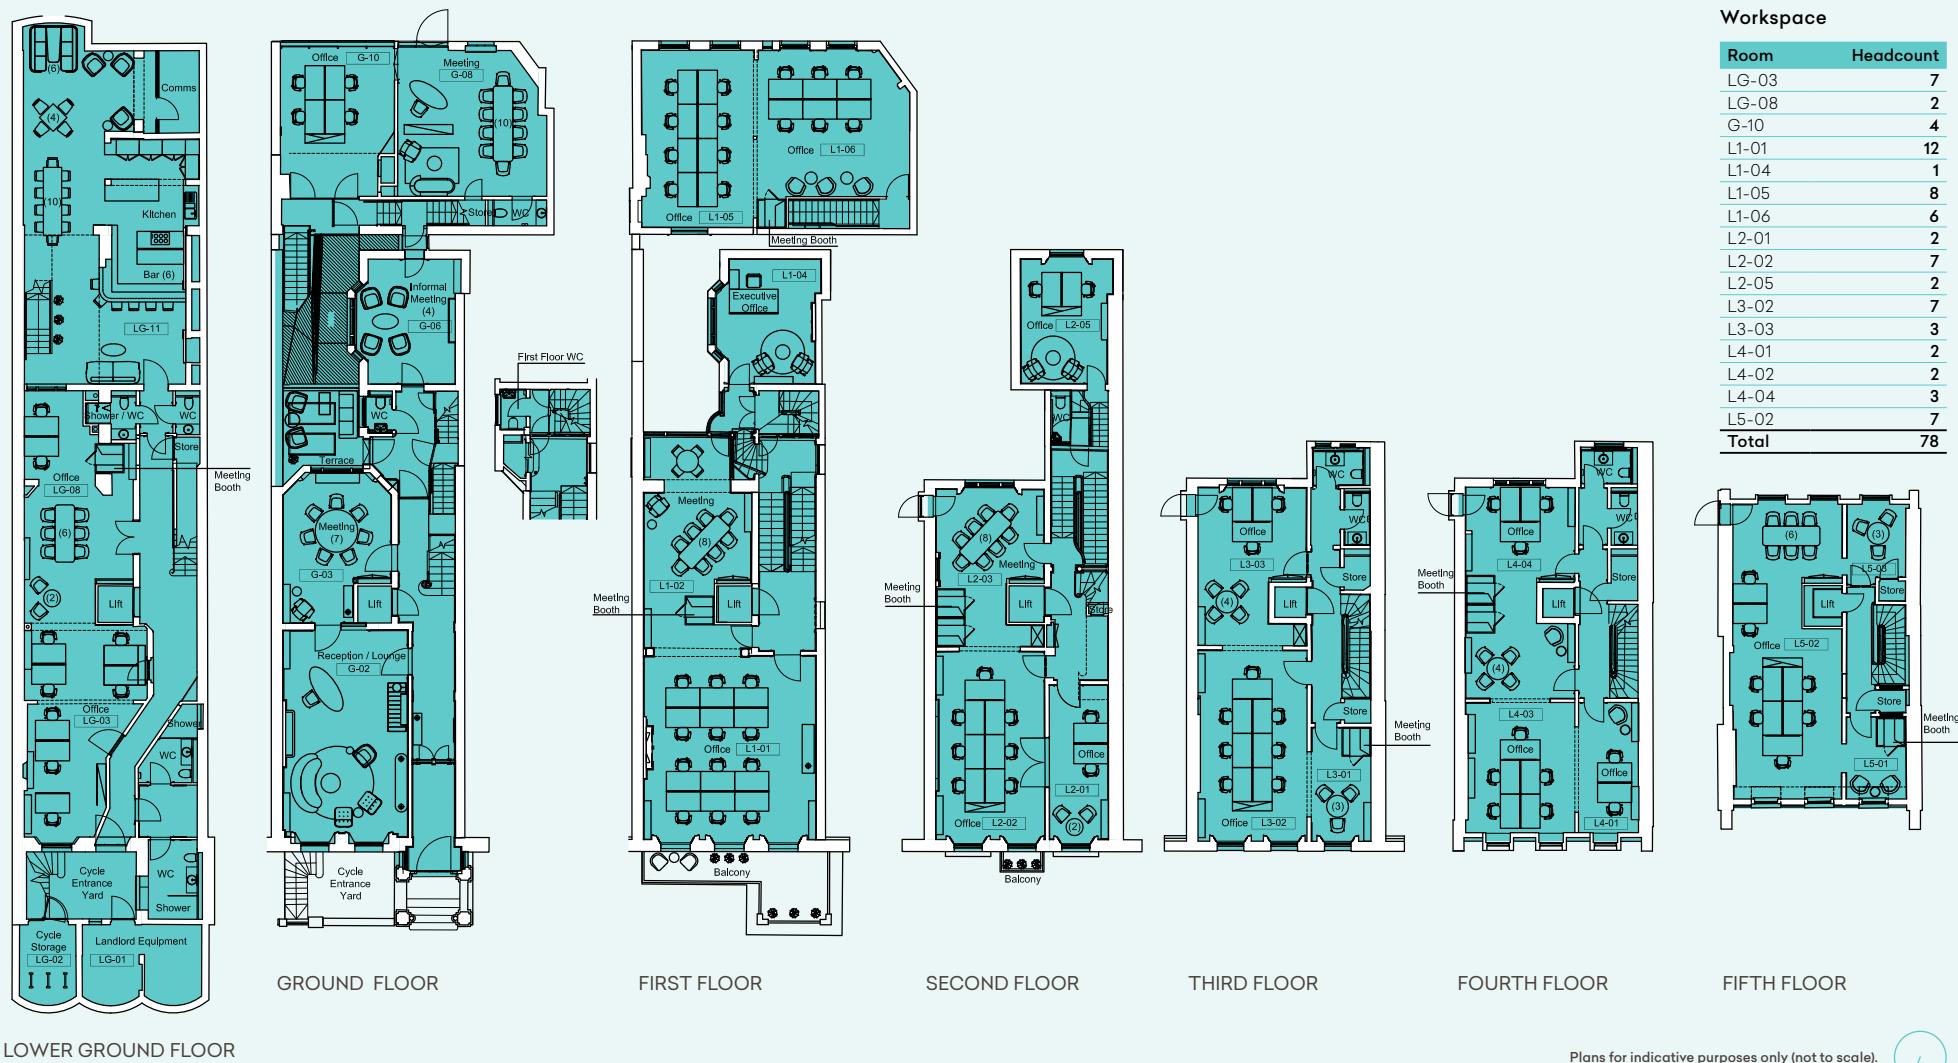


Plans for indicative purposes only (not to scale).



SPACE PLANS


Option B

Single tenant (Low density/hybrid & inspired configuration)

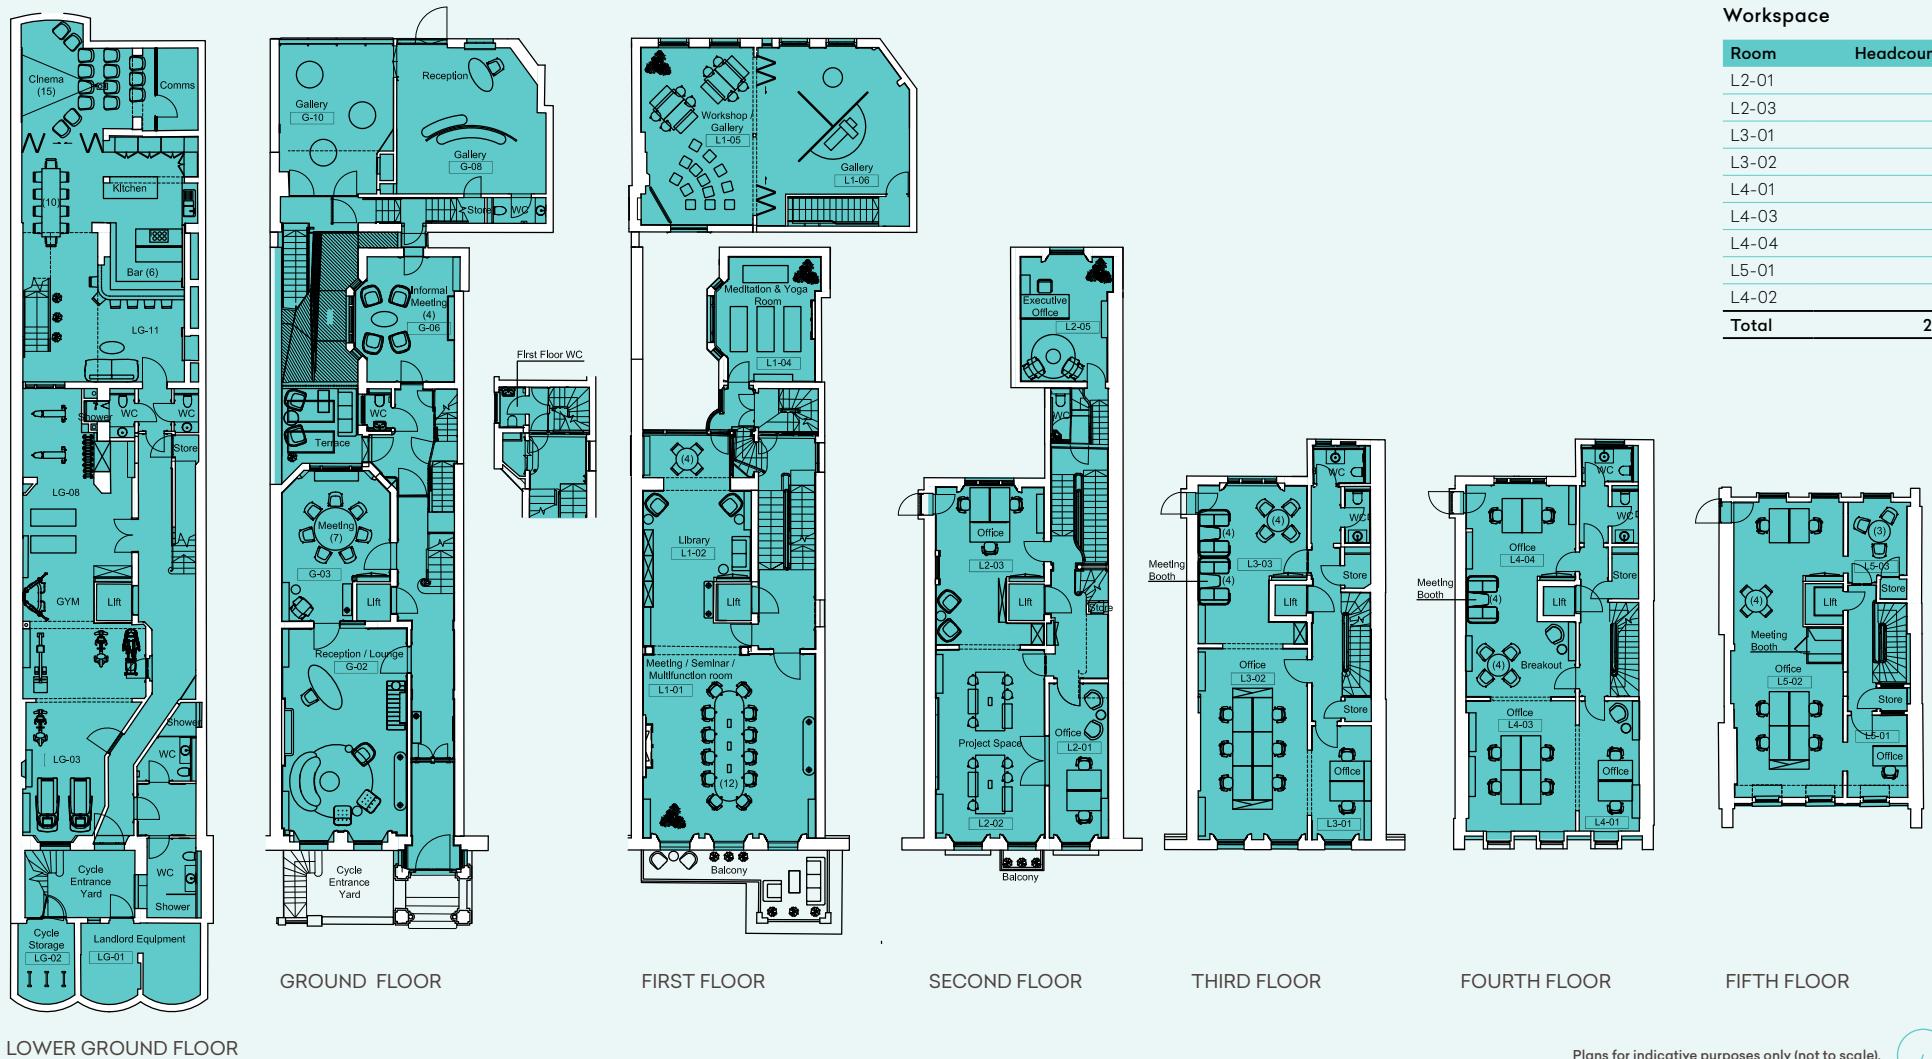

SPACE PLANS

Option C
Multiple tenants

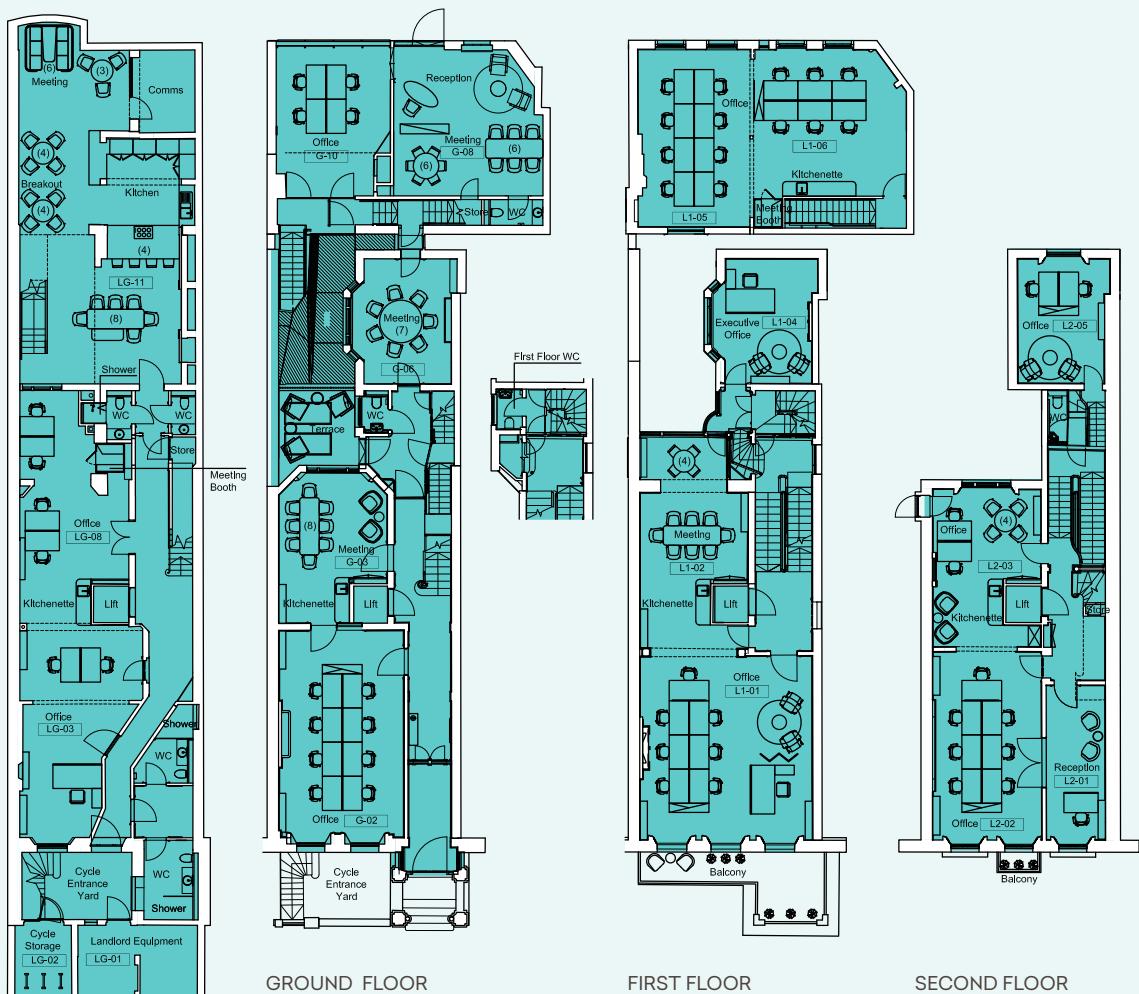

Workspace

Front Building

Room	Headcount
Basement	7
Ground	8
First	9
Second	12
Third	11
Fourth	10
Fifth	9
Total	66

Mews Building

Room	Headcount
Basement	0
Ground	4
First	14
Total	18



FURTHER INFORMATION



Harry Cormack

E harry.cormack@levyrealestate.co.uk
D 020 7930 1070
M 07815 463 822

Samantha Jones

E samantha.jones@levyrealestate.co.uk
D 020 7747 0140
M 07800 539 387

Megan Carr

E megan.carr@levyrealestate.co.uk
D 020 7477 0143
M 07896 899 798

MISREPRESENTATION ACT 1967 - Levy Real Estate LLP for themselves and for the Vendors or lessors of this property whose agents they are given notice that: All description, dimensions, reference to condition and necessary permissions for use and occupation and other details are given without responsibility and any intending purchasers or tenants should not rely on them as statements or representations of fact but must satisfy themselves by inspection or otherwise as to the correctness of each of them. Any services mentioned have not been tested and therefore prospective occupiers should satisfy themselves as to their operation. These particulars are produced in good faith and set out a general guide only and do not constitute part of any offer or contract. No person in the employment of Levy Real Estate LLP has any authority to make or give representation or warranty in relation to this property. All prices and rents are quoted exclusive of VAT unless otherwise stated. July 2023.

Made by Tayler Reid