

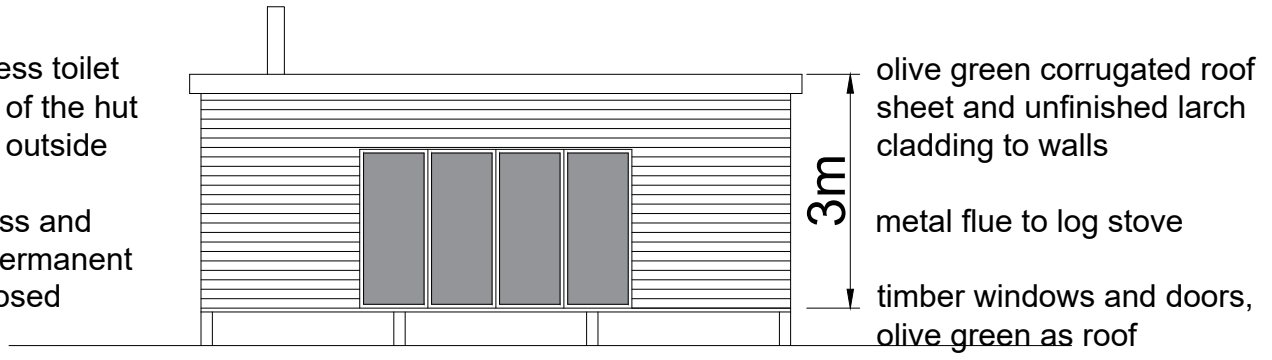
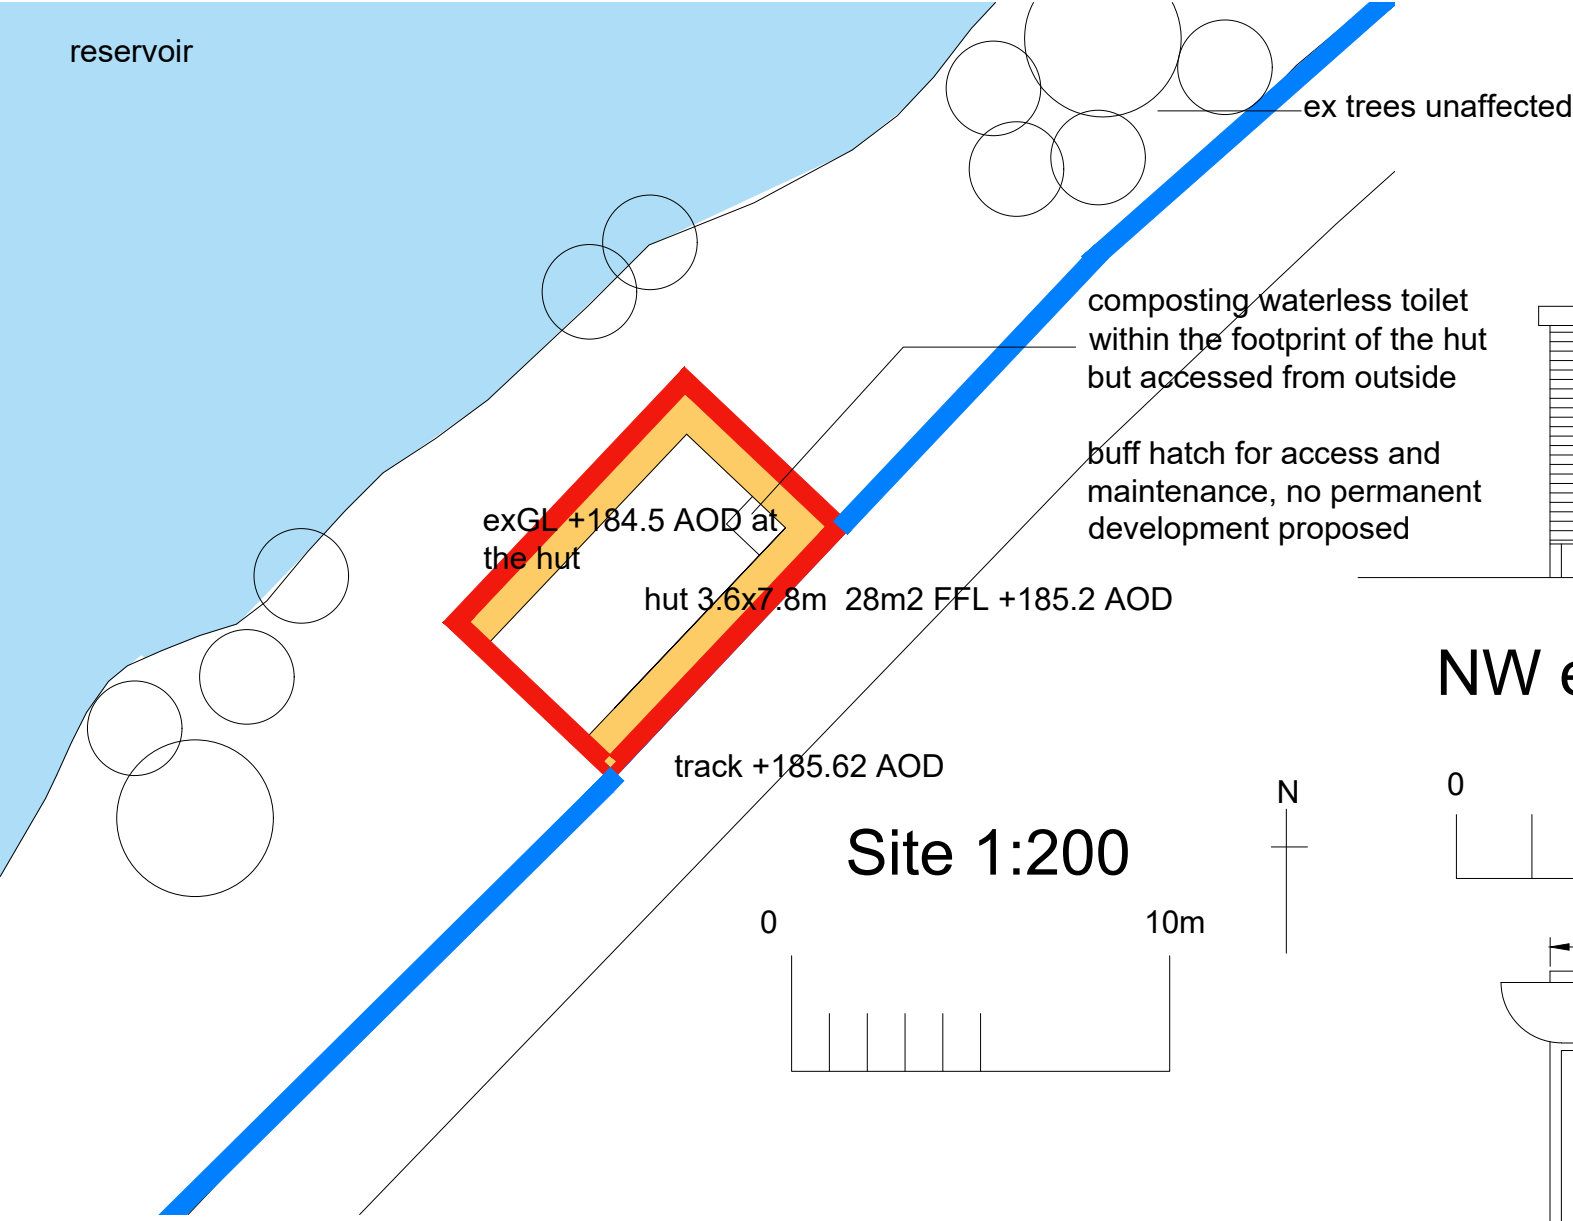


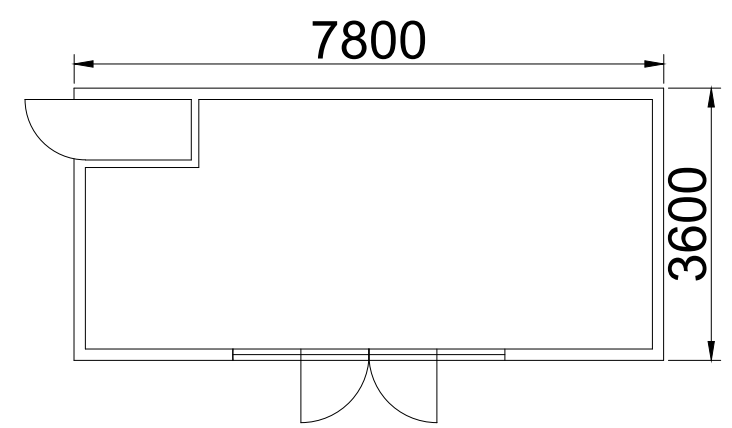

NW elevation 1:100

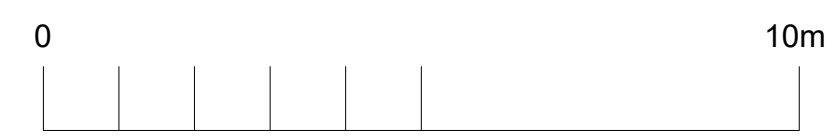


GF Plan 1:100

no fixed internal partitions (other than the toilet) or furniture are proposed allowing maximum flexibility for walking, fishing, camping inc overnight etc


elevations 1:200



SE

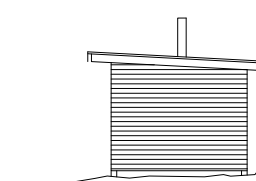

SW

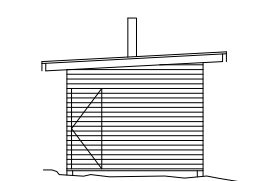

NE

Construction Method Statement:

no wet trades
hut arrives flat-packed ie walls, floor, roof pre-assembled
ground works for founds either conc slab on compacted type 1 fill, or driven strainer post
geo-textile membrane loose laid below the hut only
vehicular access by tractor and trailer along the existing track

NO new planting

ALL work restricted to on site and North of the ex path

DO NOT SCALE FROM THIS DWG FOR CONSTRUCTION	
roof water to eaves drip to a gravel filled French Drain the length of the hut 450 deep x 300 wide to provide attenuation to surface water disposal, before entering the reservoir, as it does presently	
REV	G
2023.321.2	
26.7.23	
Hut, Den of Ogil Reservoir	
Glenquiech DD8 3UB	
Mr R. Leckie	
DAVID WREN ARCHITECT LTD 07881 400919 info@davidwrenarchitect.co.uk	
©	