


**NOTES:**  
 No dimensions are to be scaled from this drawing. All dimensions are to be checked on site, where discrepancy occurs between specification and drawings the contract administrator must be notified.

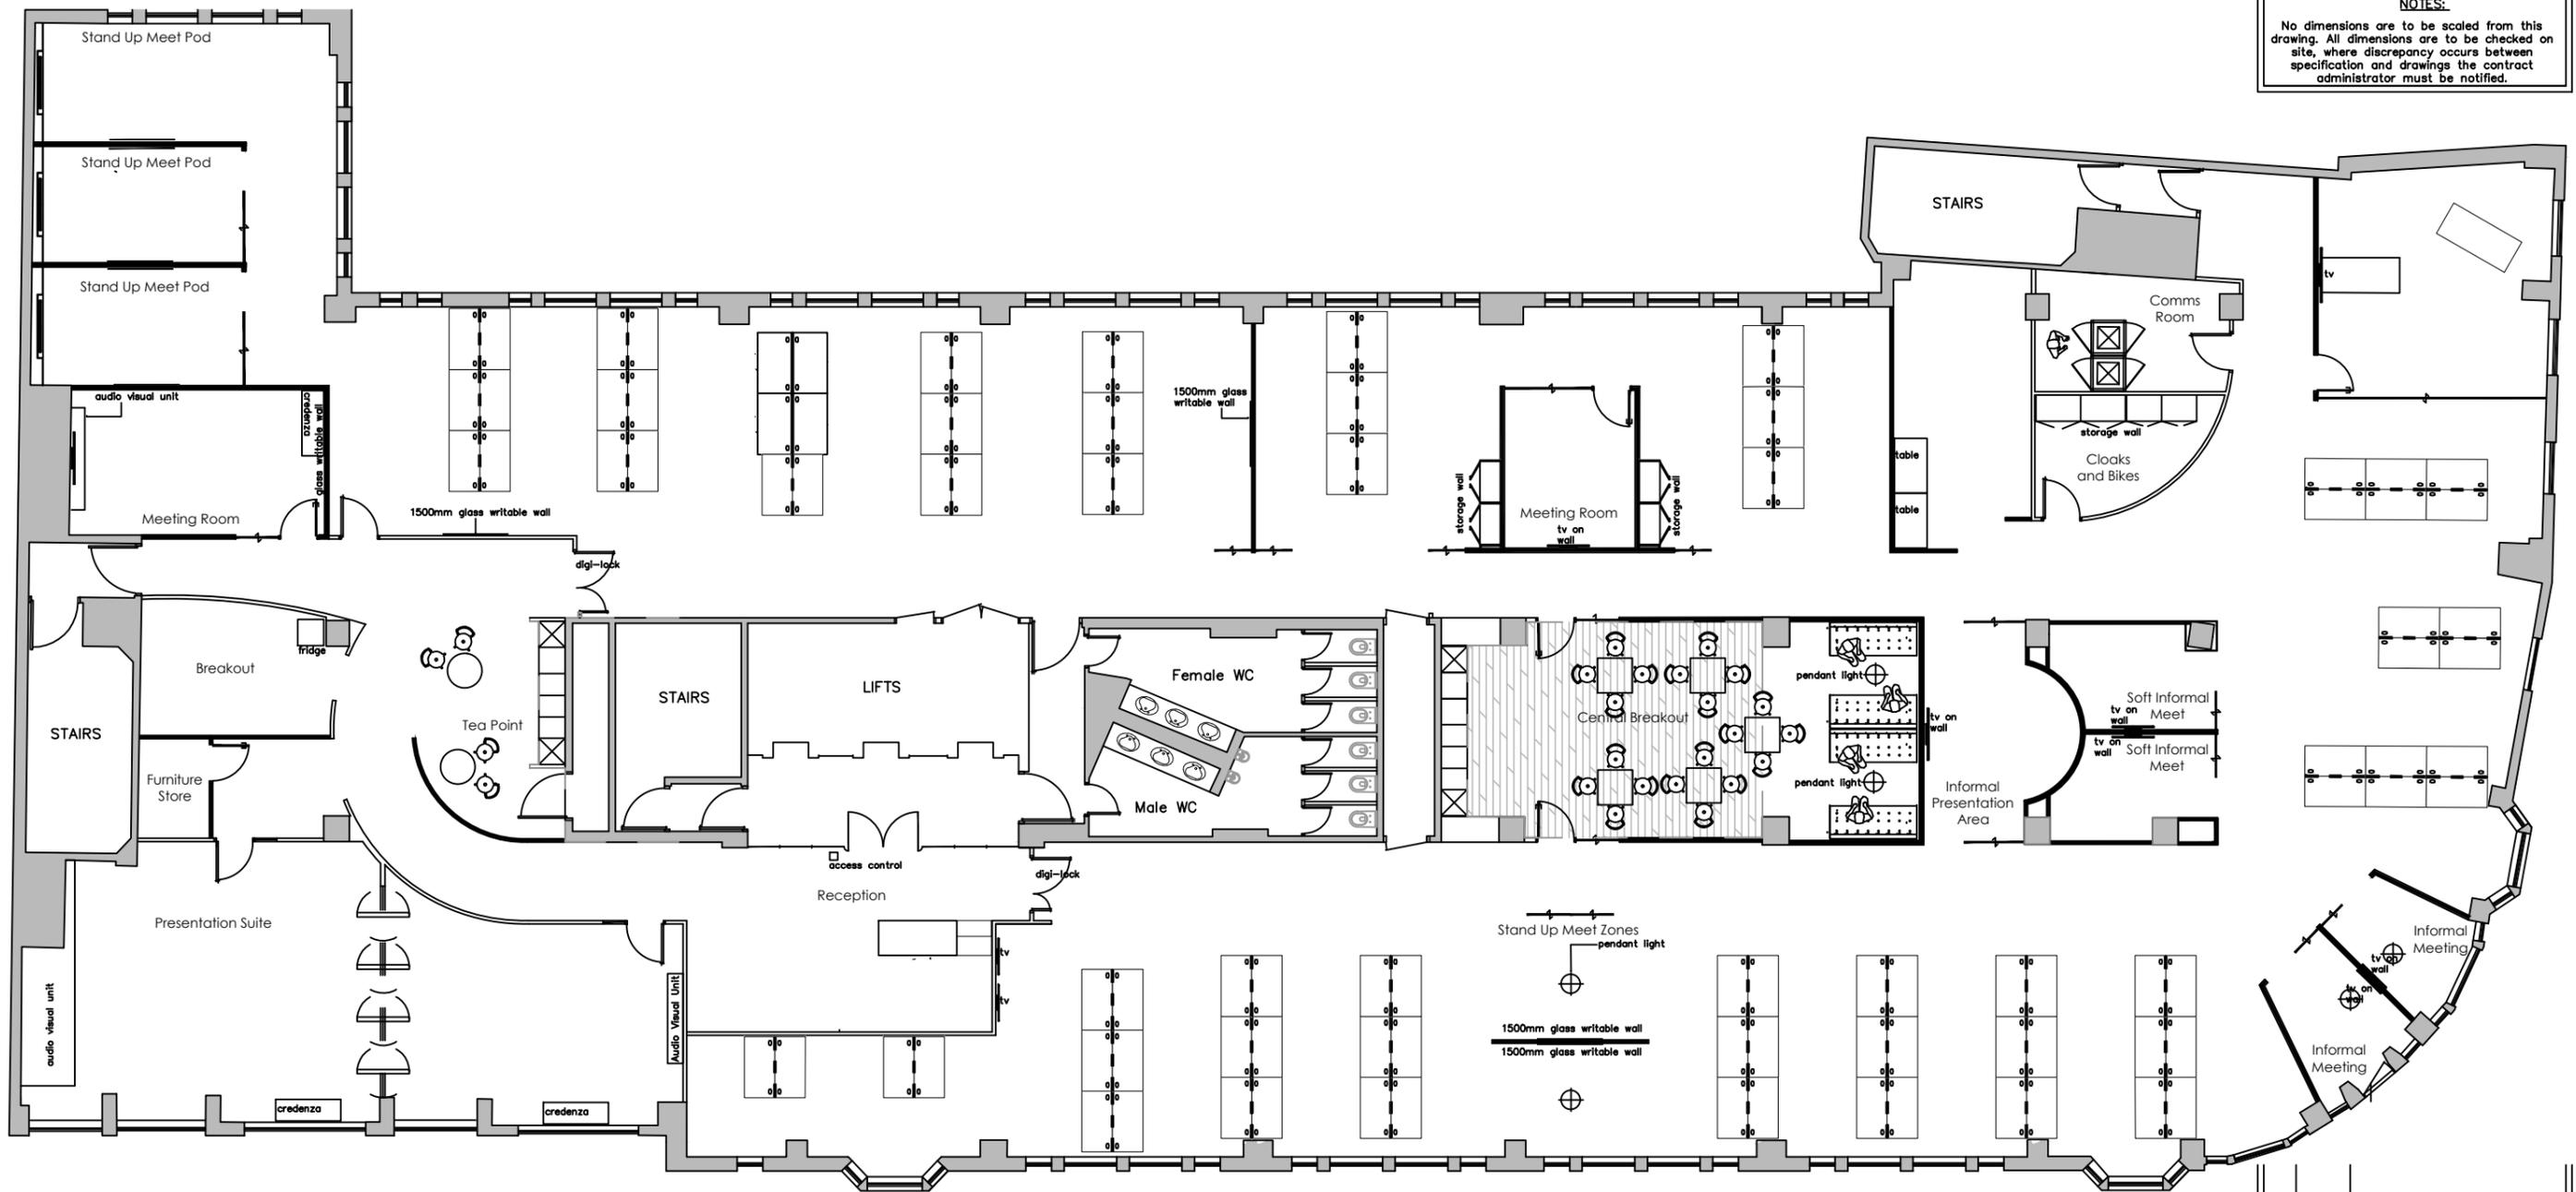

Rev:	Date:	Description:



**Project & Building Consultancy**  
 6-7 New Bridge Street  
 London EC4V 6AB  
 Tel: 020 34780650  
 www.pandbc.co.uk

CLIENT:  
 A&A Bintima House Limited c/o  
 A&A Properties Limited

PROJECT:  
 Strip-Out & Demolition  
 Works - 2nd Floor, 5 Old  
 Bailey

TITLE:  
 Existing Layout

SCALE: @A3 1:150	DATE: November 2025	DRAWN: SB	CHECKED: -
---------------------	---------------------------	--------------	---------------

DRAWING NUMBER: 001	REV: -
------------------------	-----------