


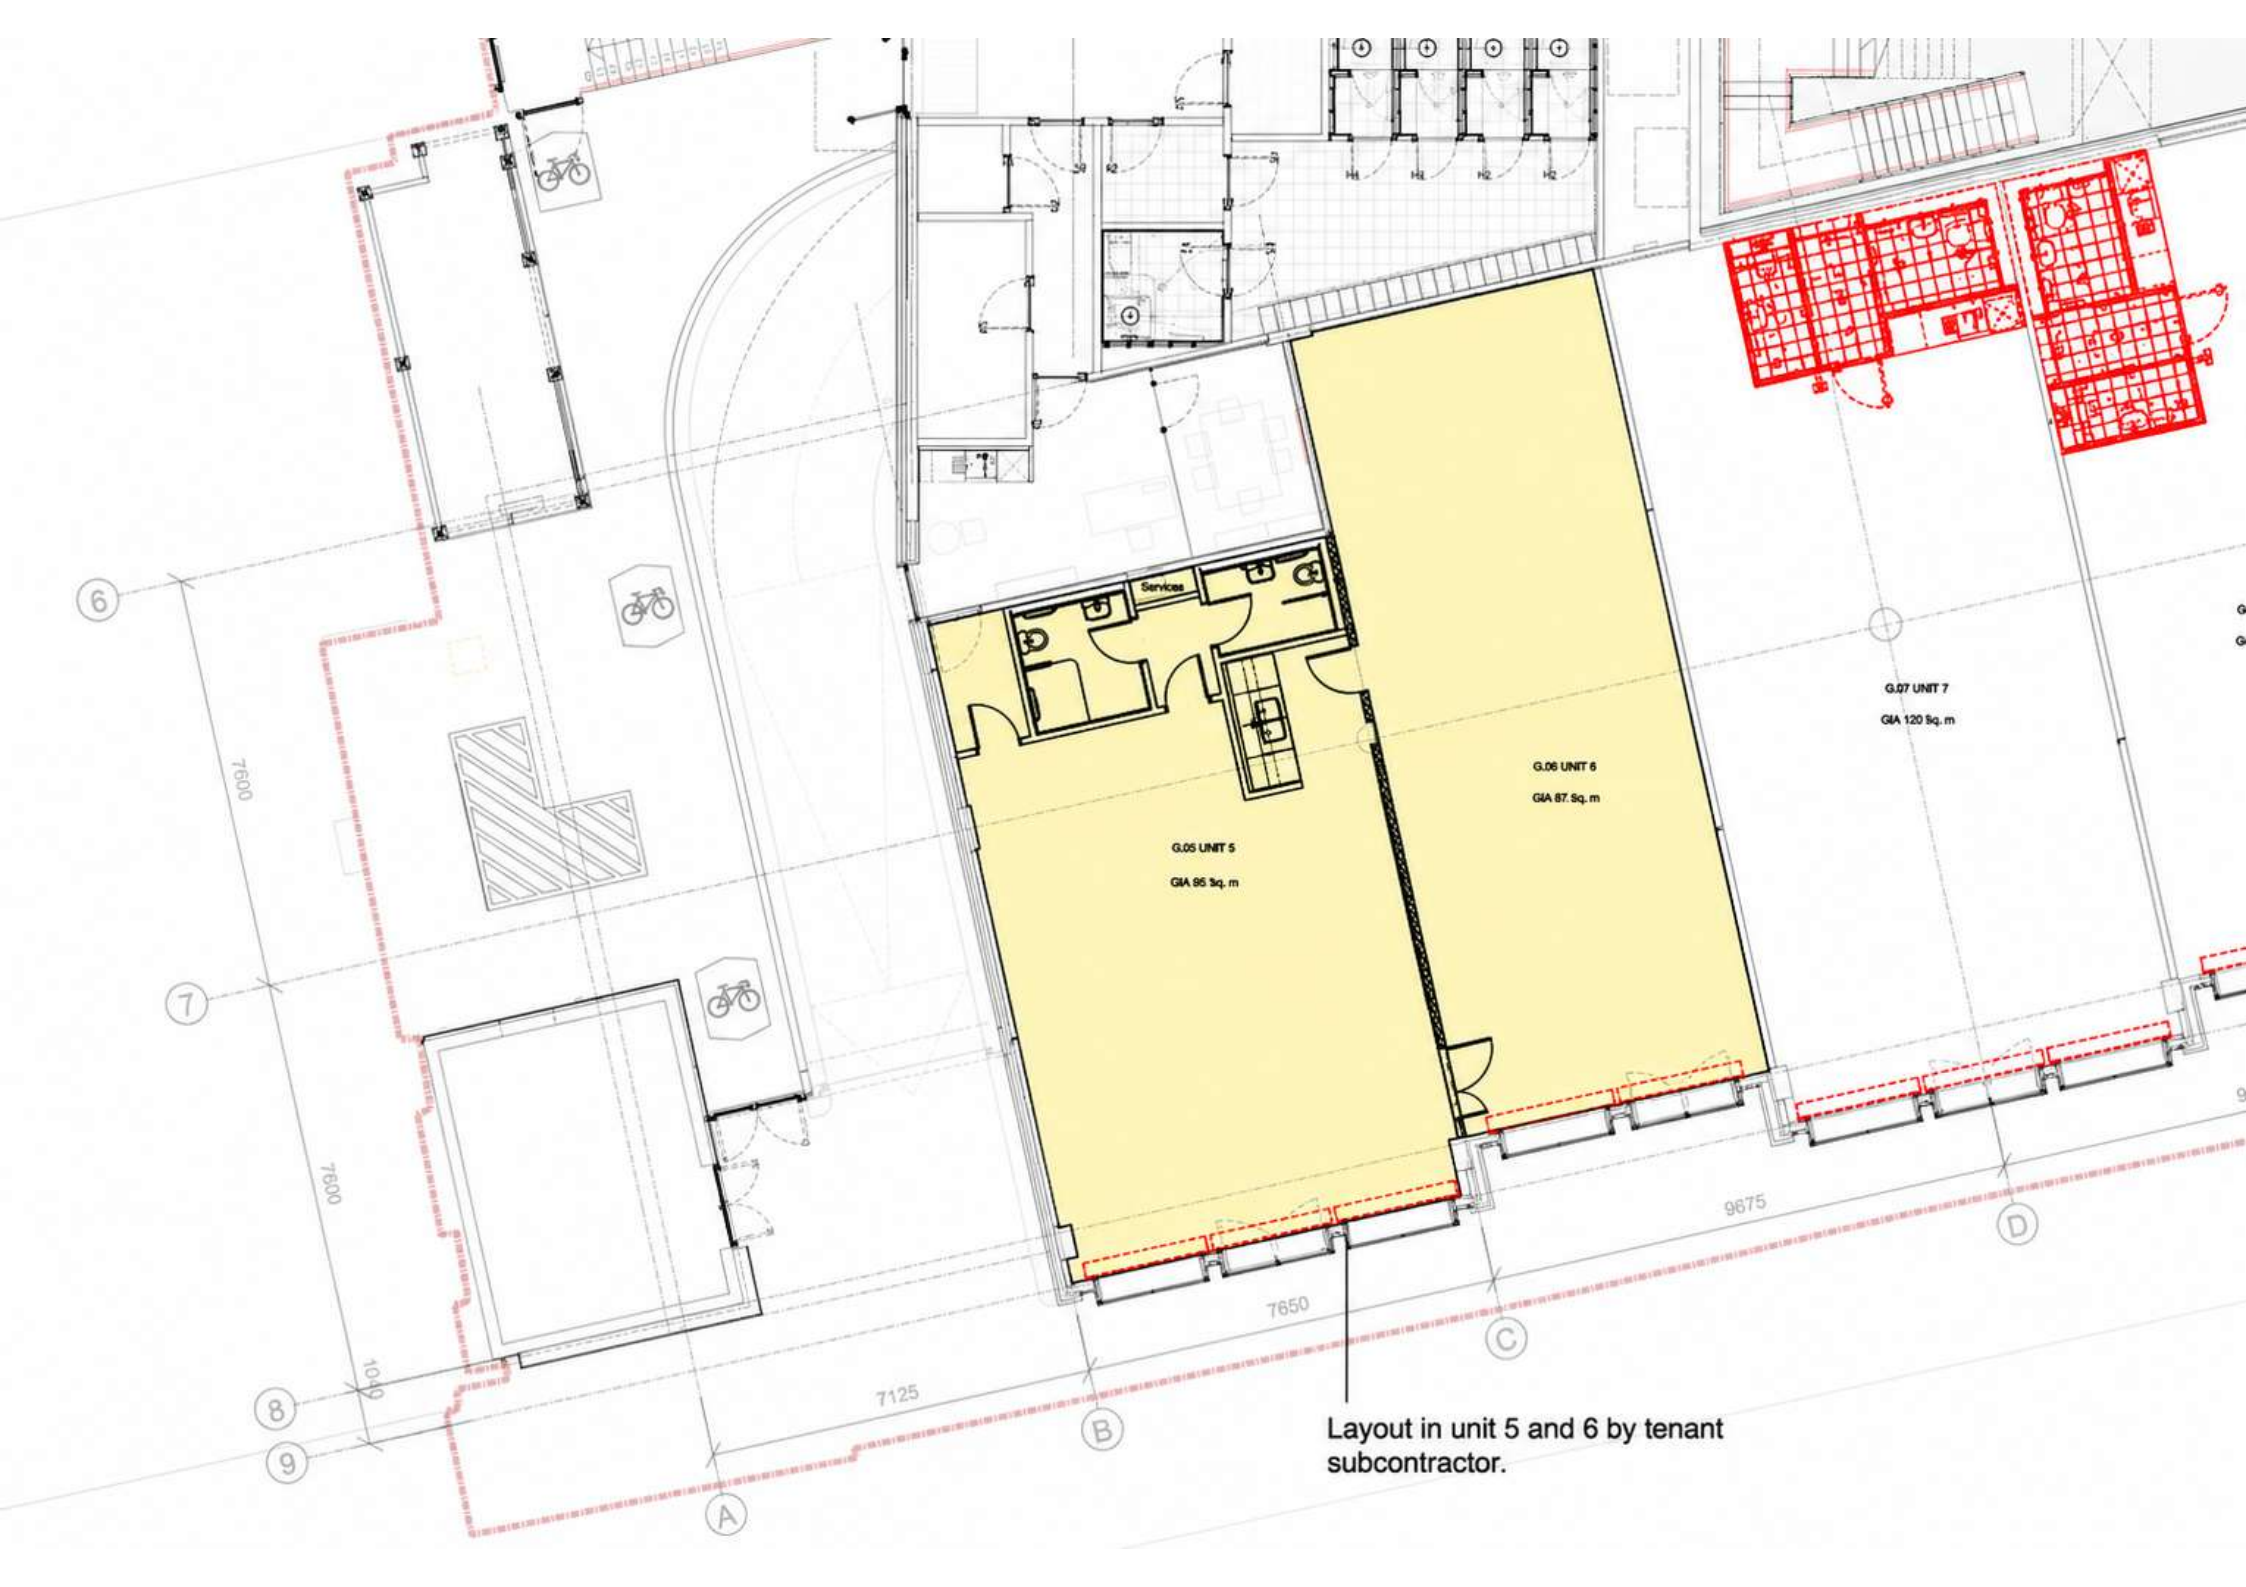

Layout in unit 5 and 6 by tenant subcontractor.