


## ORIGINAL A3

ALL DIMENSIONS TO BE CHECKED ON SITE.  
COPYRIGHT PROTECTED.

SCALE	DATE	DRAWN
1:50	OCT '24	CM

ANN-003

claire mcluckie architect

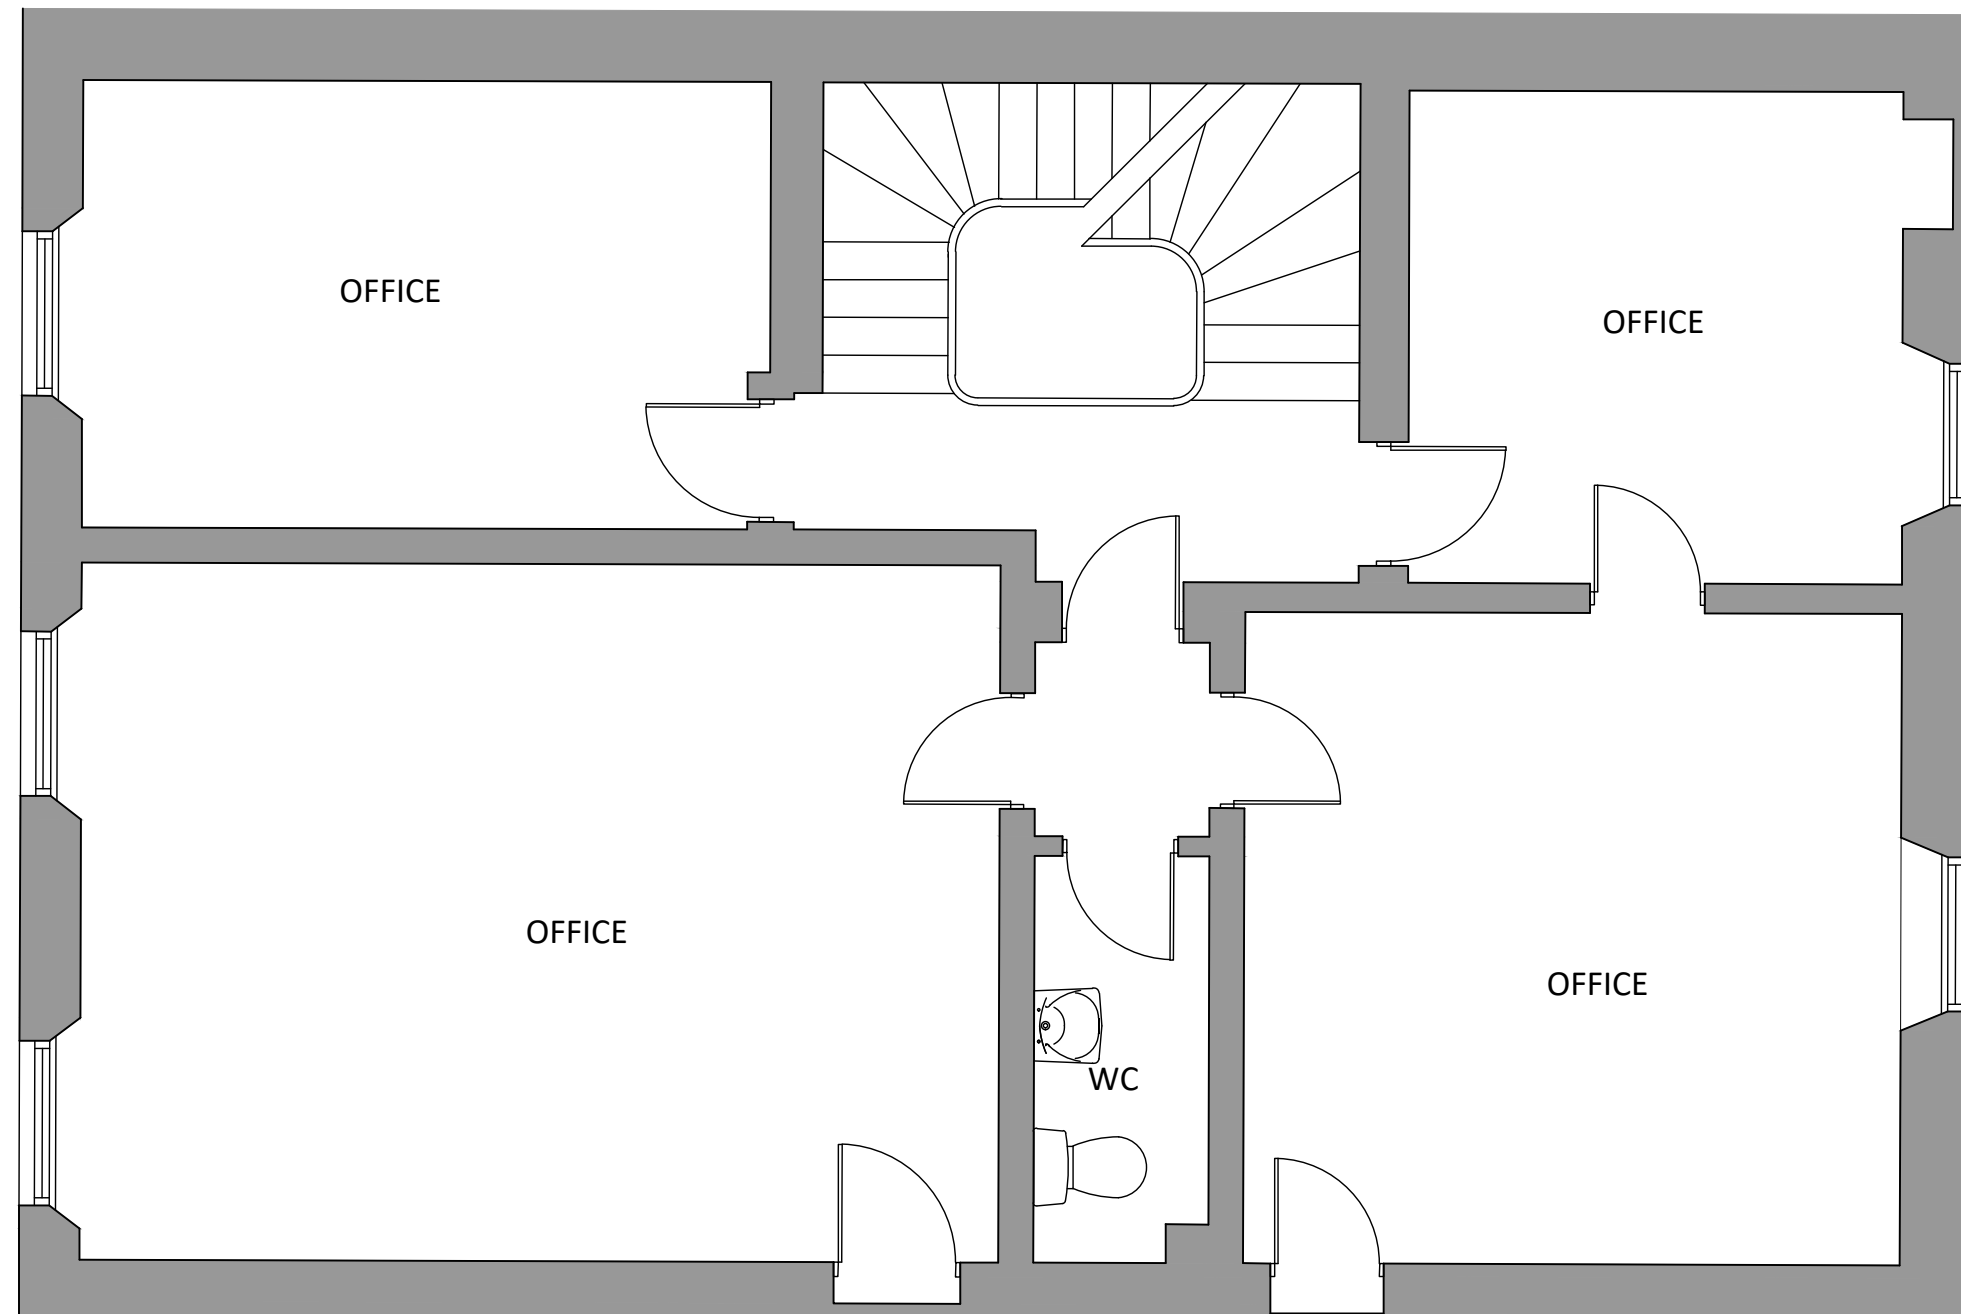

1:50 SCALE

