



This drawing is copyright of WCEC Group Ltd trading as Whittam Cox Architects, and shall not be reproduced nor used for any other purpose without the written permission of the Architects. This drawing must be read in conjunction with all other related drawings and documentation. It is the contractor's responsibility to ensure full compliance with the Building Regulations. Do not scale from this drawing, use figured dimensions only. It is the contractor's responsibility to check and verify all dimensions on site. Any discrepancies to be reported immediately.
 IF IN DOUBT ASK.
 Materials not in conformity with relevant British or European Standards/Codes of practice or materials known to be deleterious to health & safety must not be used or specified on this project.

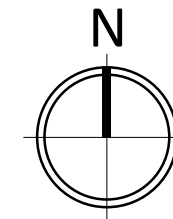

Site Application Boundary

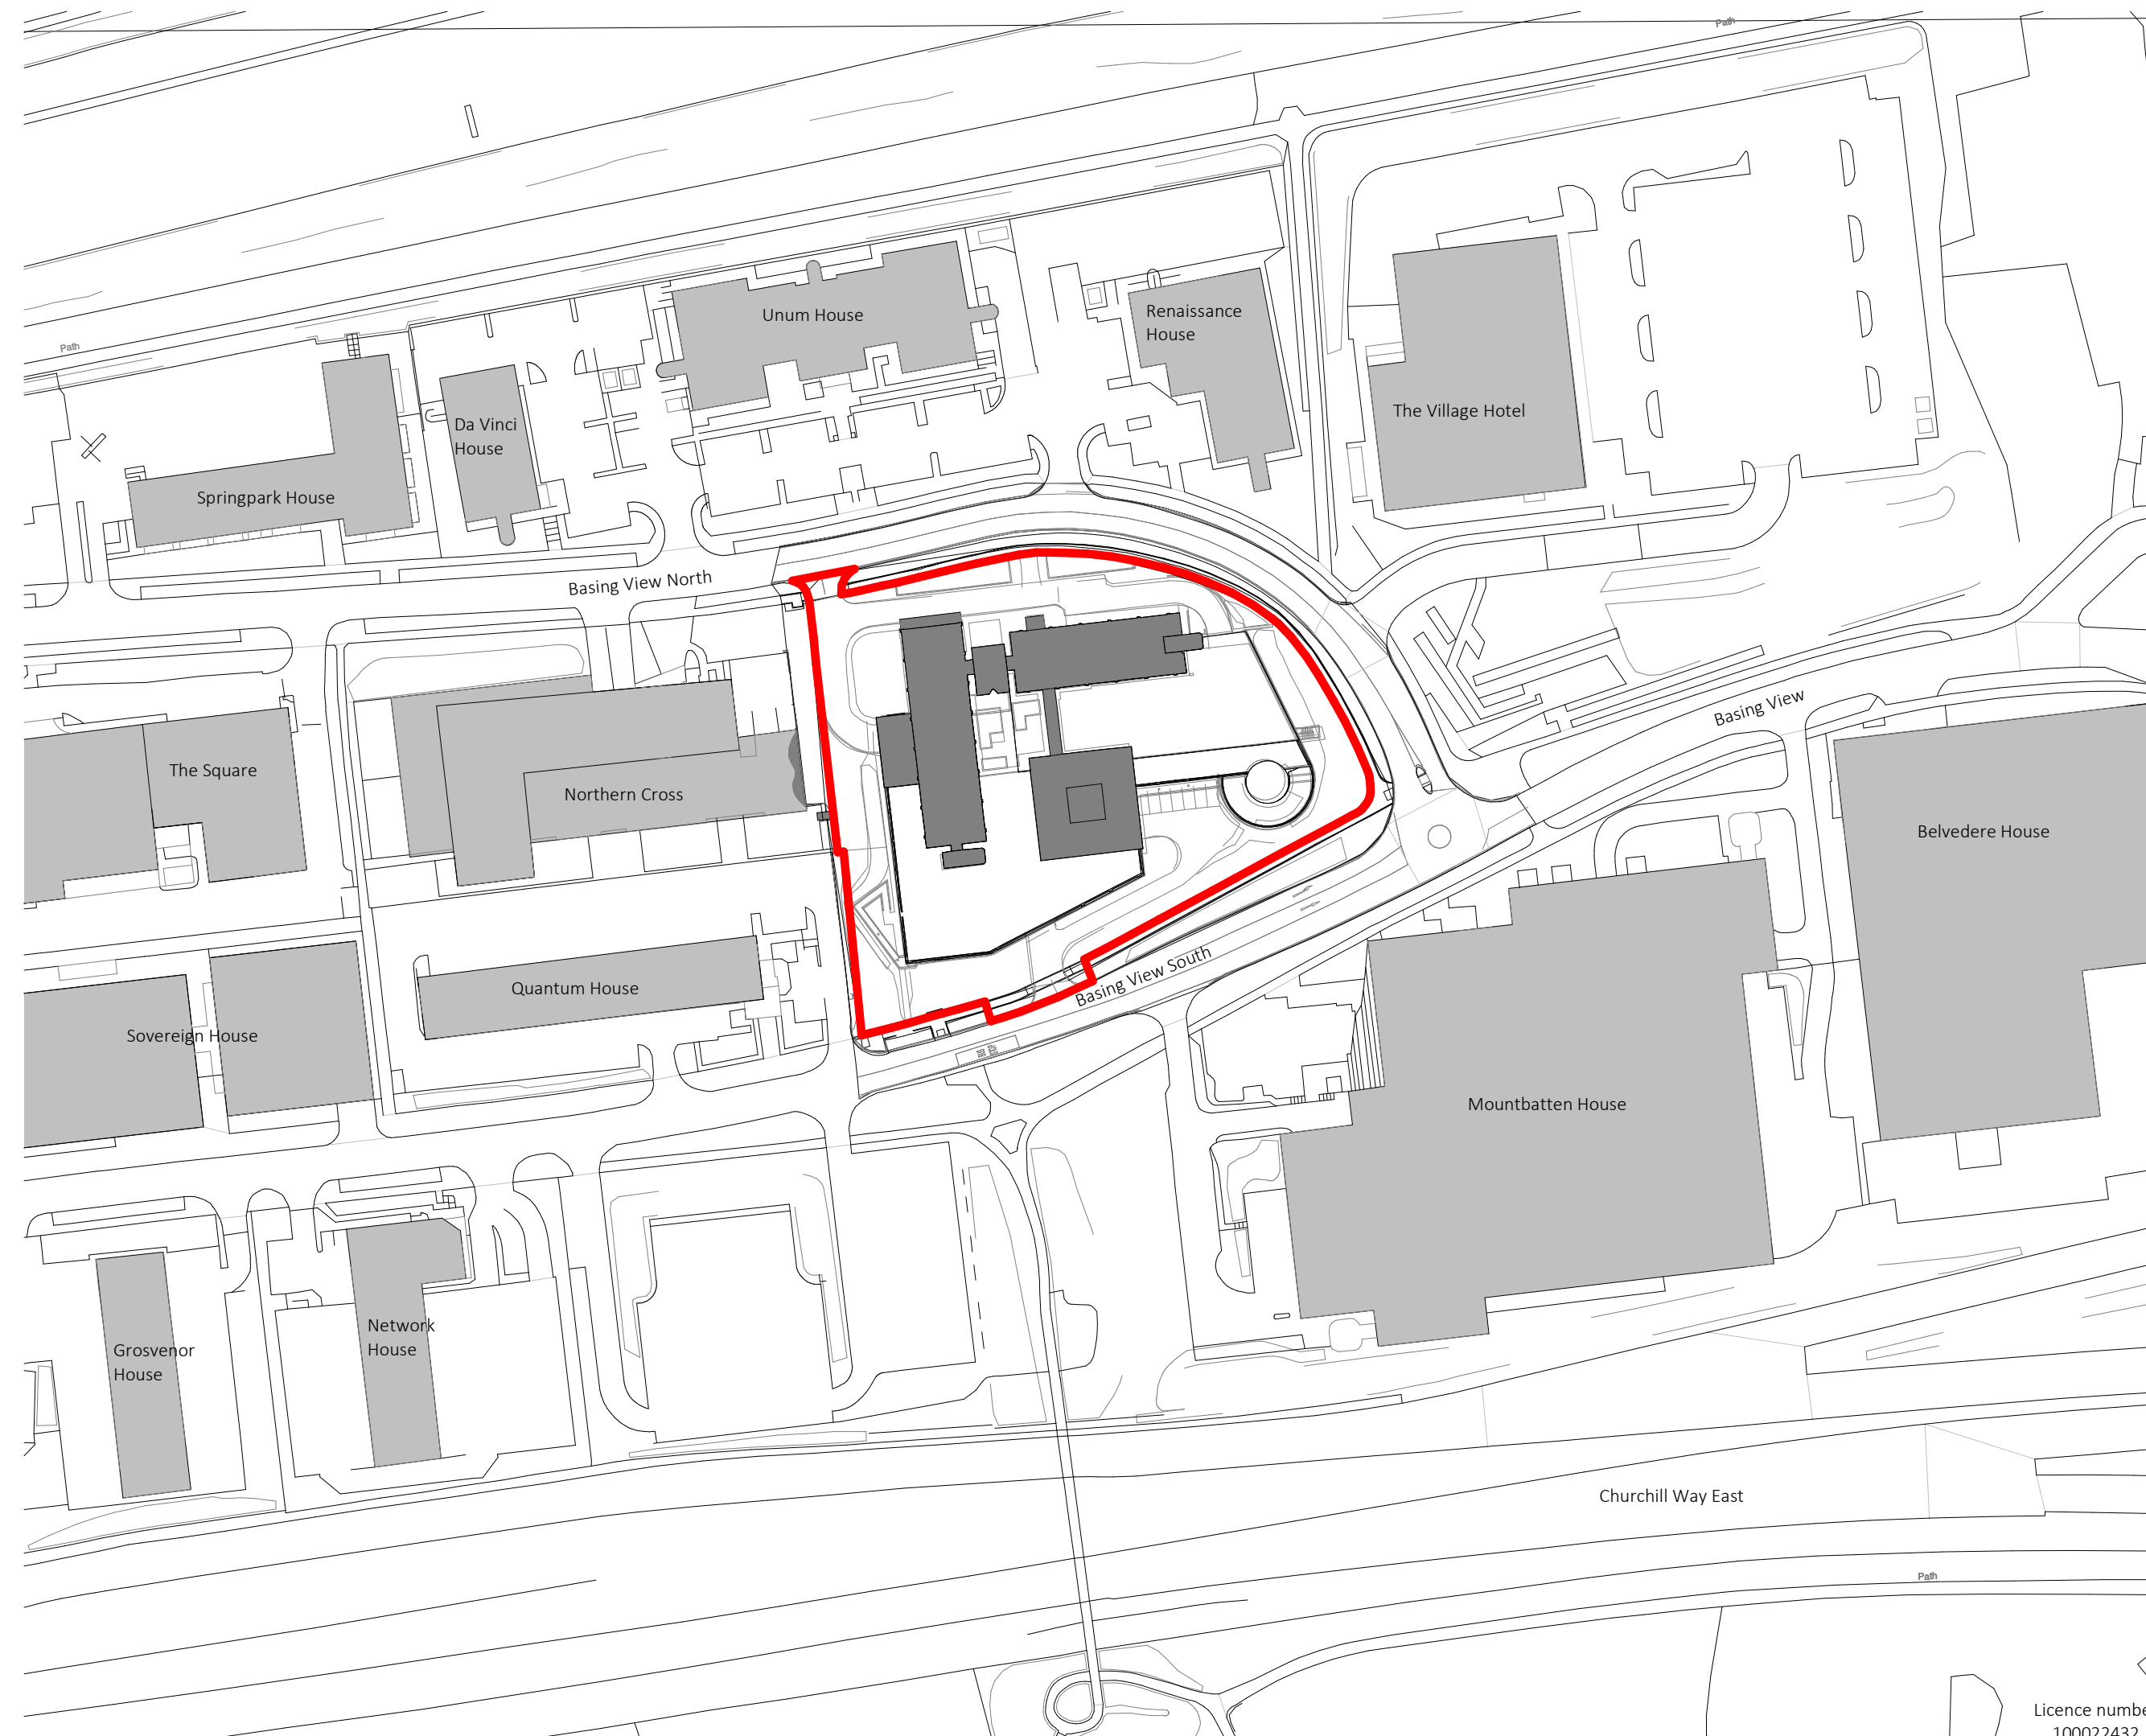

PO2	13/03/24	Planning submission issue	LH	RF/IL
PO1	09/02/24	Drawing package issue. Red line boundary update.	LH	IL
No.	Date	Description	By	Ckd

CLIENT
 Packaged Living Limited

PROJECT
 Basing View, Basingstoke

TITLE
 Existing Location Plan

DRAWING STATUS
 PLANNING

DRAWN
 LH

CHECKED
 RF

SCALE
 1 : 1250 @A3

DATE
 Oct 2023

Whittam COX ARCHITECTS
 Chesterfield / 01246 260 261
 London / 02033 880 019
 Leeds / 0113 468 2450
 whittamcox.com

Project No. Originator Volume Level Type Role Number Revision
 210287 - WCA - A1 - 00 - DR - A - PL900 - P02

Licence number
 100022432