

5-25 Scrutton Street
London, EC2A 4HJ



Project Documentation


Unit G, Furniture Location Plan

Ref: OS12012021AB

Date: 12.01.2021

Version: 1.00

Open plan 28 workstations: 1200mm x 800mm

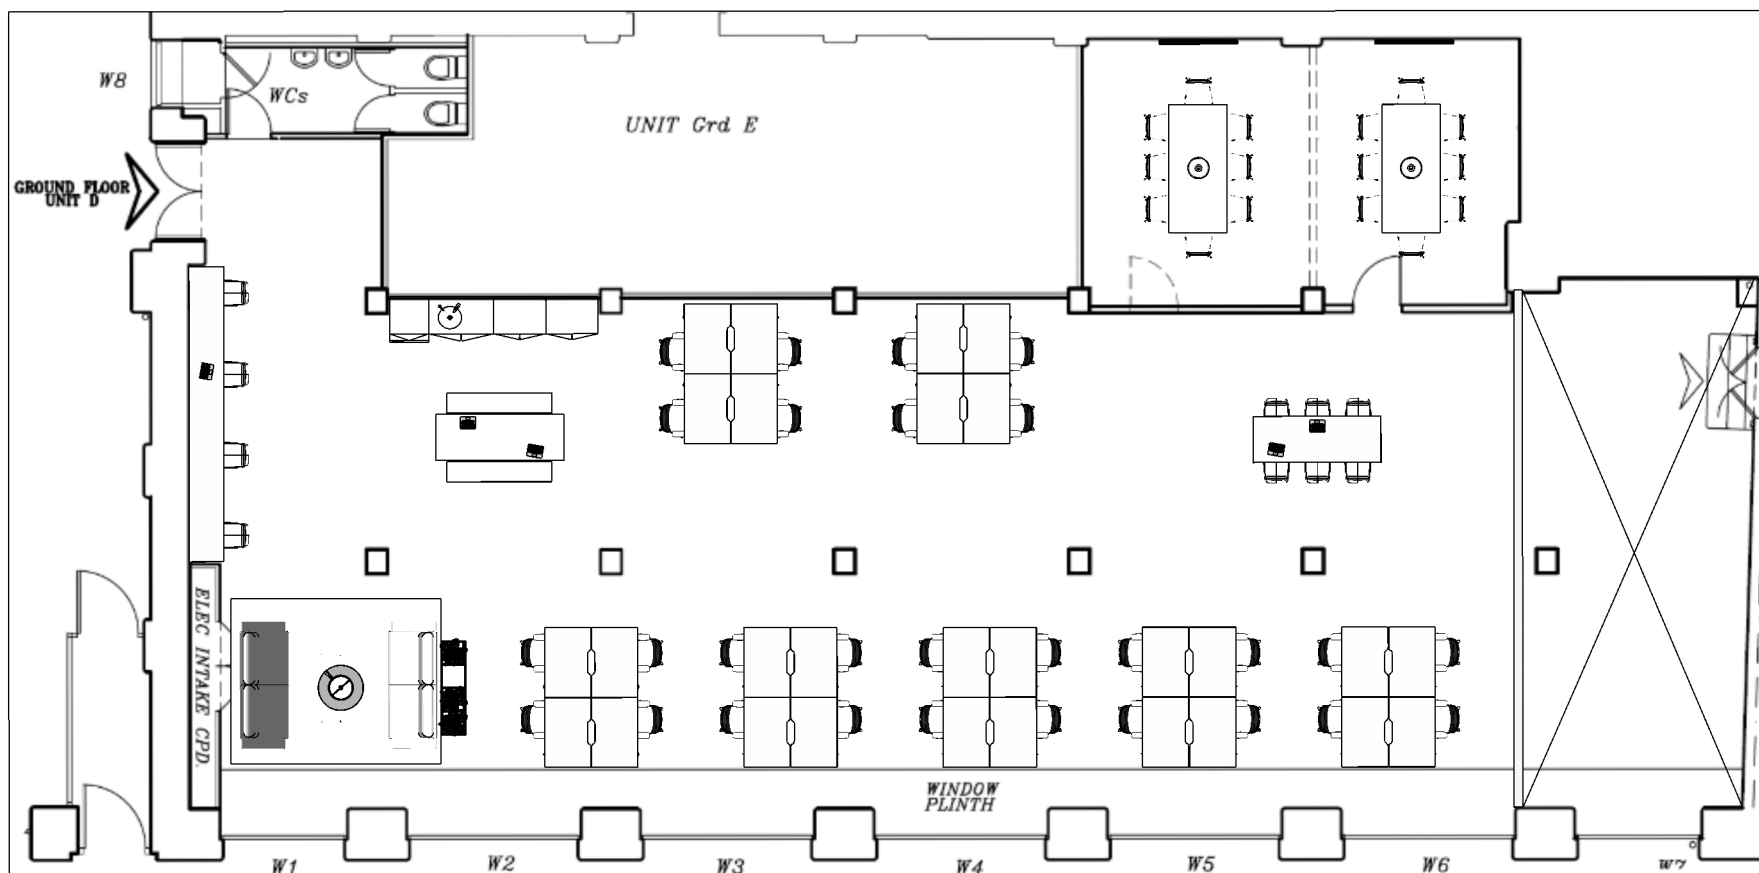

Project / Address

Zetland House
5-25 Scrutton Street
London
EC2A 4HJ

Drawn AB
Checked JA

Drawing No.
A.01OL - Furniture Location Plan

Design and planning by
Andrews Office Furniture.

Contact:
020 7253 5080
oldstreet@andrewsofficefurniture.com
andrewsofficefurniture.com

aof 250 - 254
Andrews Office Furniture Old Street
est 1972 London
EC1V 9DD