


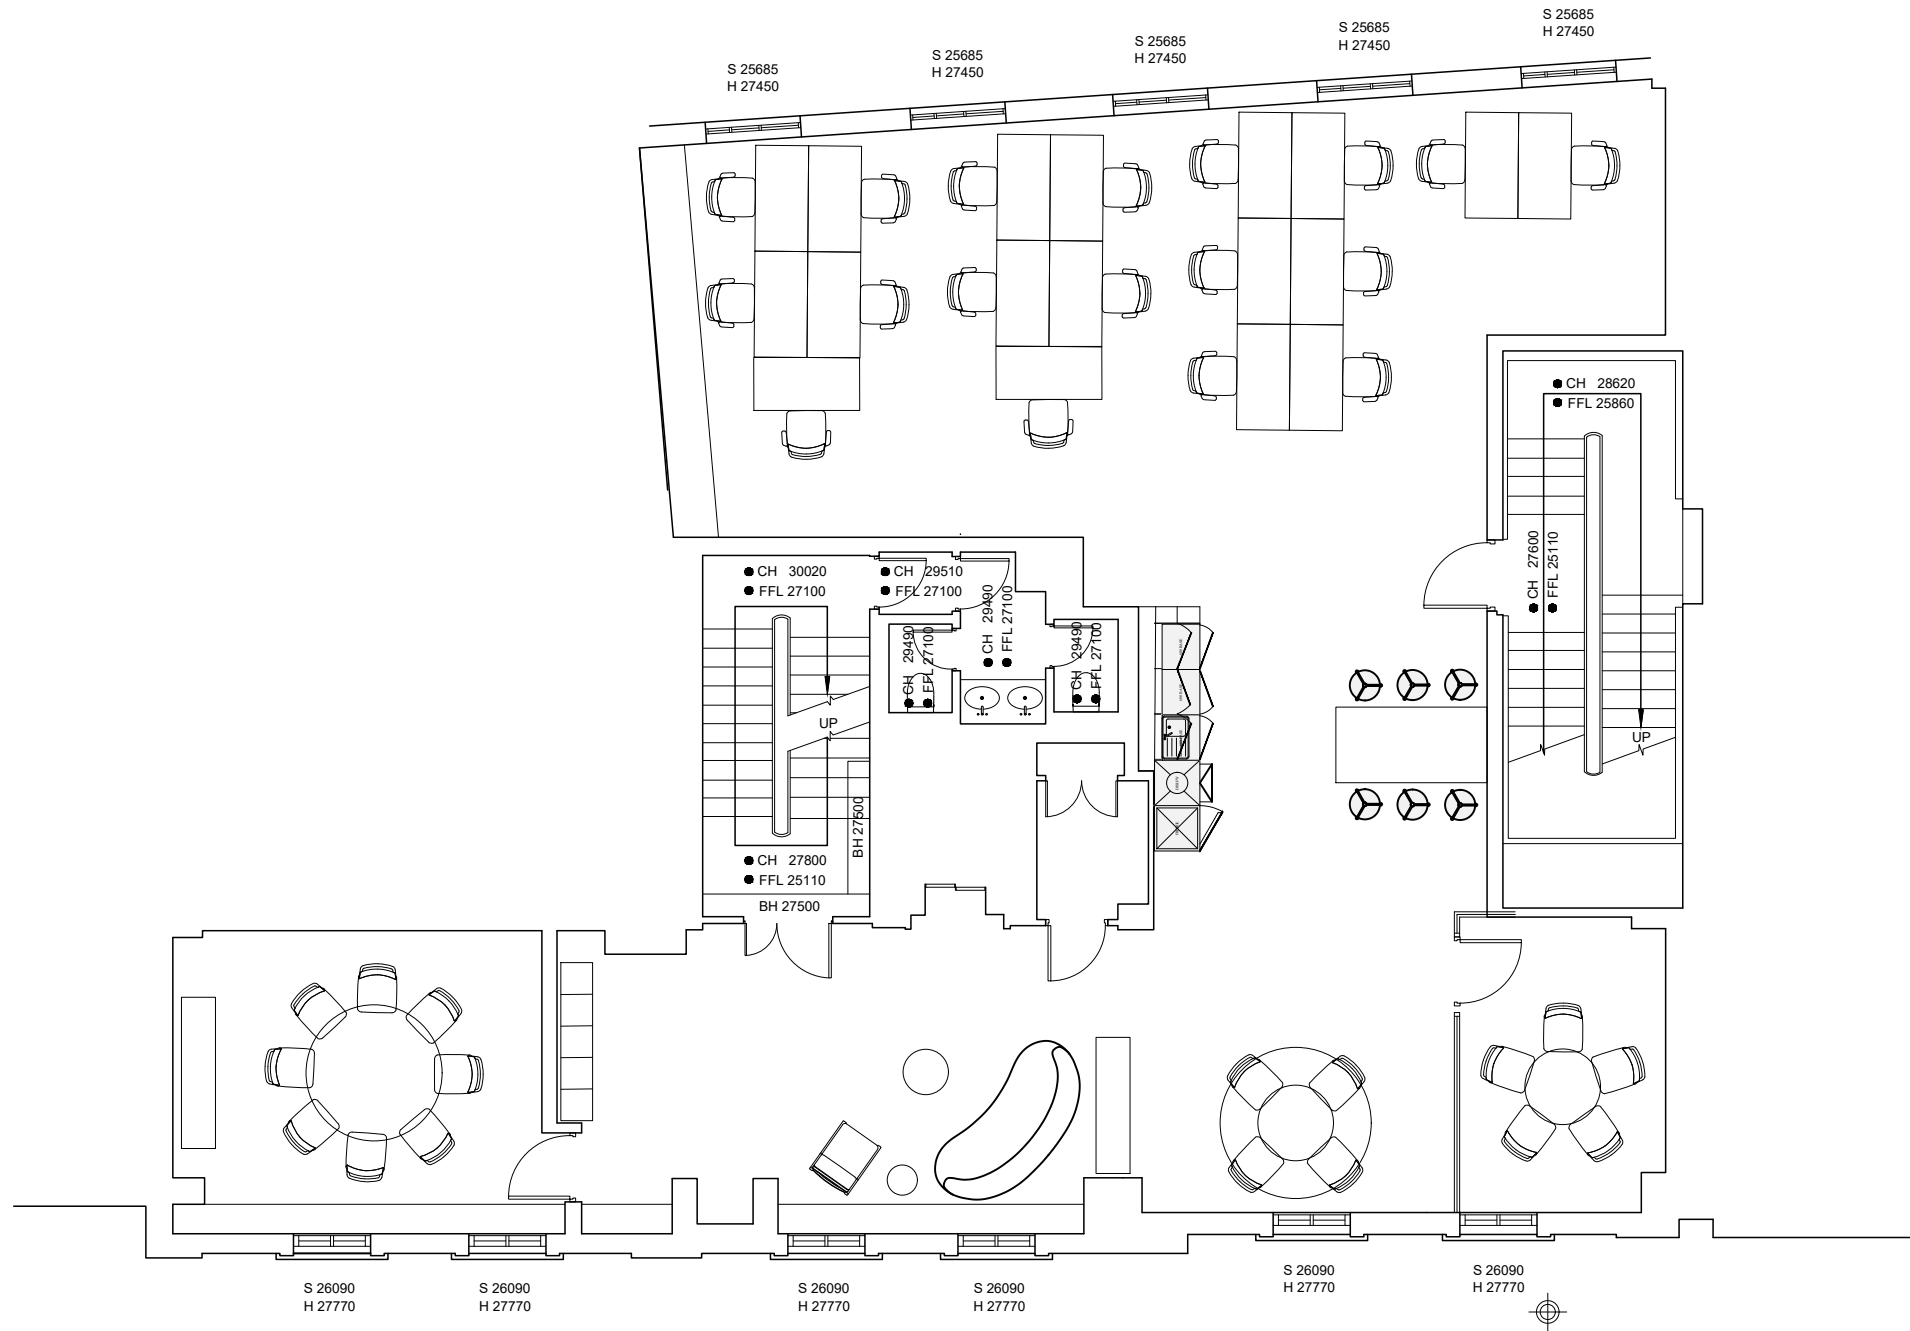

Fourth Floor

All dimensions must be checked on site and NOT scaled from this drawing.

PROJECT 72 Cannon Street
London, EC4N 6AE

TITLE FOURTH FLOOR
FURNITURE UPDATE

DRAWN	DATE	SCALE	CHECKED
LH	04.06.25	1:100@A3	LH

PROJECT	NUMBER	REVISION
250128LH		01

Hunters
HUNTERS CONTRACTS
London Studio
8-10 Charterhouse Buildings,
Goswell Road,
London
EC1M 7AN

Tel: +44 (0)20 8592 2221
www.hunterscontracts.co.uk