


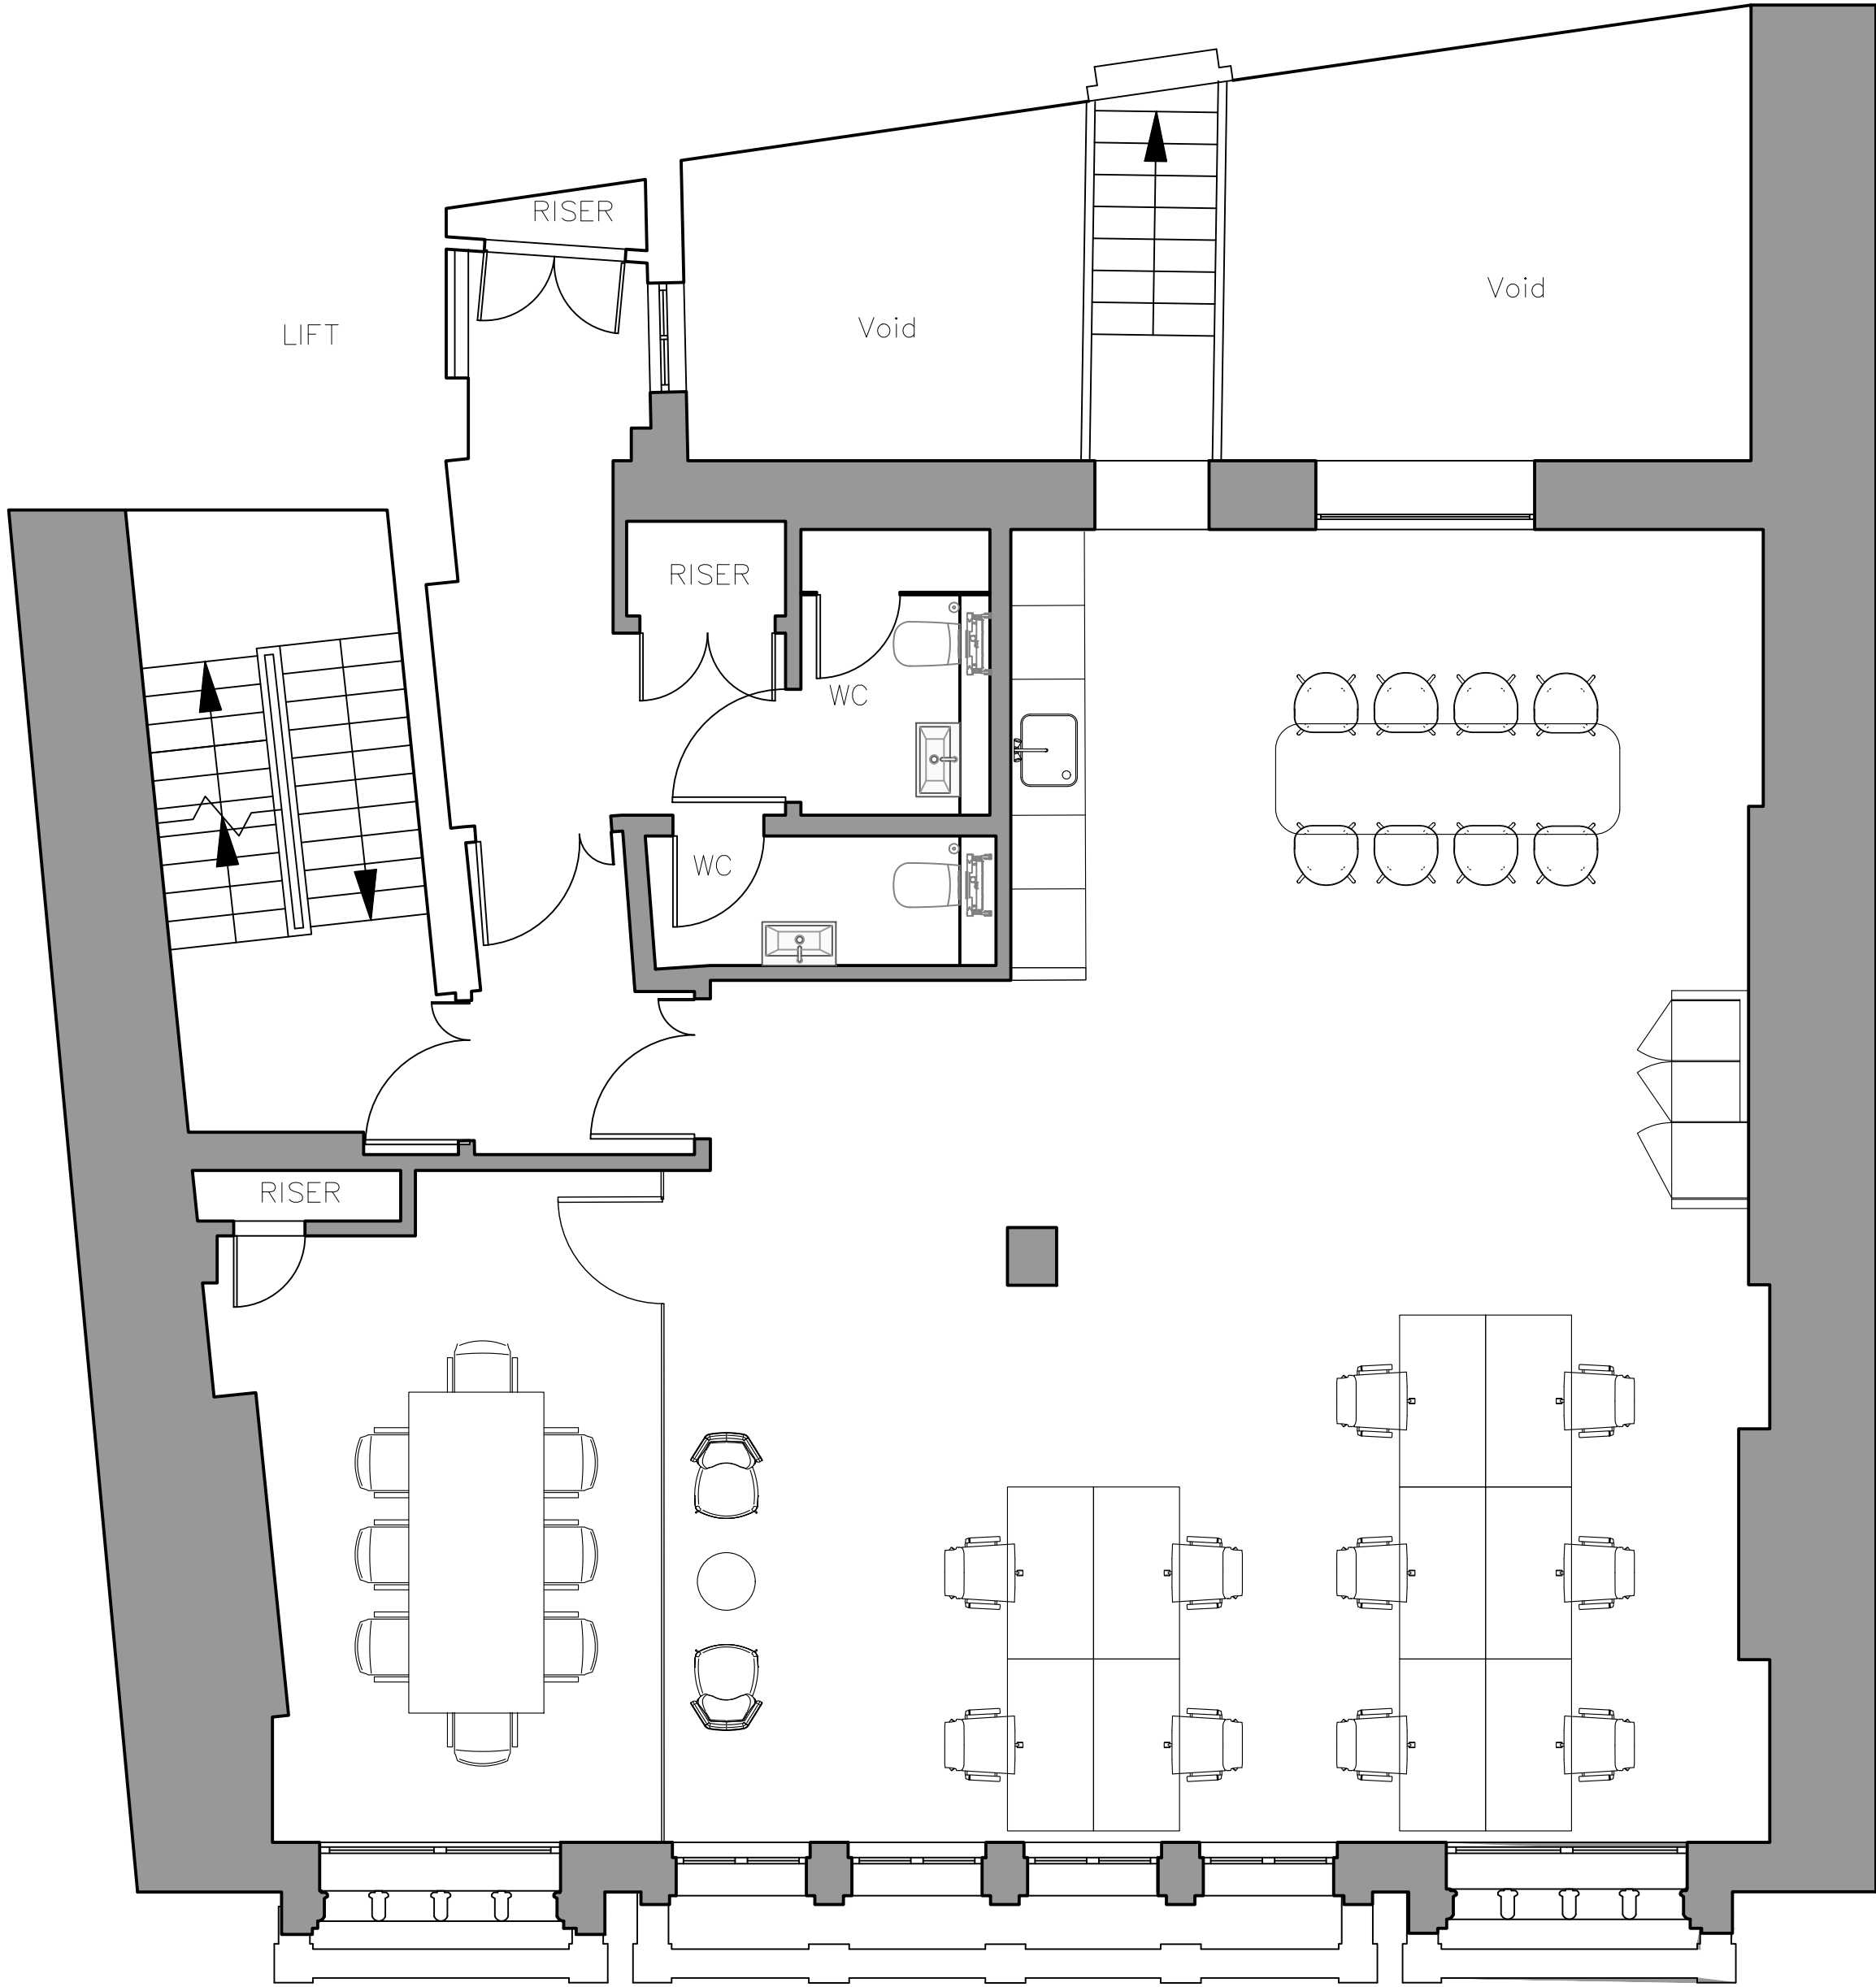

R E G E N T S T R E E T

TECHNICAL FEATURES

100 SQM/1076 SQFT
10 DESKS – 1400 x 700
BREAKOUT AREA
TEA POINT
8P MEETING ROOM
INFORMAL AREA
02 SUPERLOO

C				
B	28/01/21	LAYOUT AFTER COMMENT	EN	
A	27/01/21	LAYOUT AFTER SURVEY	EN	EN
REV	DATE	ISSUE	BY	CH

FOR CONCEPT

STATUS	DESCRIPTION
ISSUED FOR COMMENT	



PROJECT :	Regent Street
CLIENT :	The Crown Estate
PROJECT NO :	J0020
DESCRIPTION	GENERAL ARRANGEMENT LEVEL 3
SCALE :	1:50 @ A1
DRAWING No :	J0020_GA_03_B
REVISION :	B