



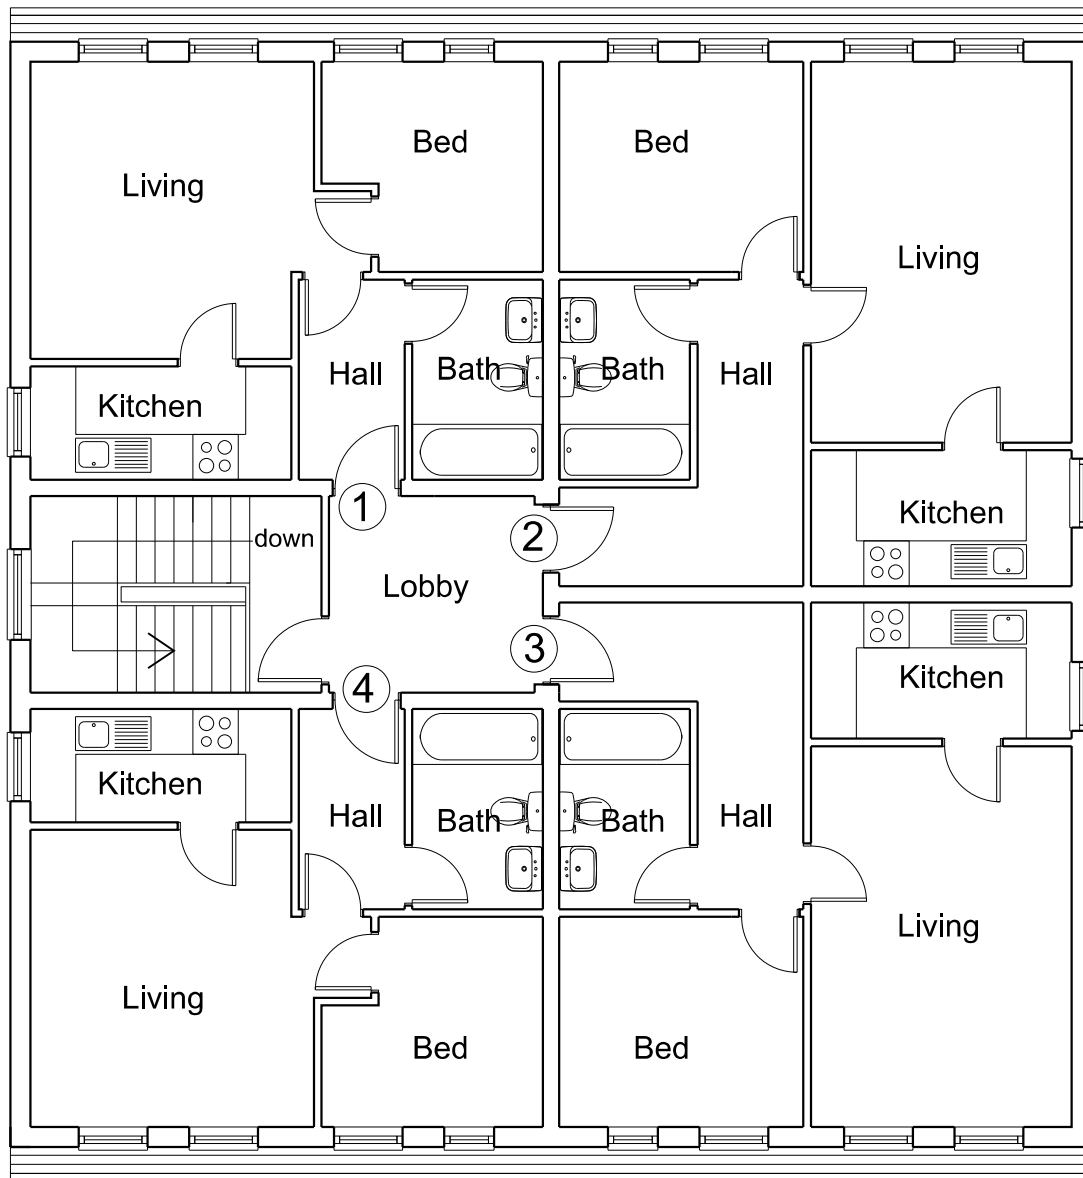

Scale 1:100

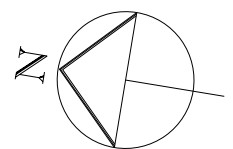

Client *CRF Ltd.*

Title
*EXISTING 2ND FLOOR
PLAN SHOWING LAYOUT
OF EXISTING RESIDENTIAL
UNITS Nos. 1-4*

Job *193 HIGH STREET,
PONDERS END
ENFIELD EN3 4EA*

SOUTHGATE ASSOCIATES

THE STUDIO, STONE MILL, THE WARDENS, KINGSLAND, HEREFORD, HR6 9DP. Telephone: 01568 708050

Issue Status

- | | | |
|----------------|------------------|-------------|
| 1. Preliminary | 2. Design Intent | 3. Approval |
| 4. Tender | 5. Construction | 6. Records |

Scale

*1:100@A4
Date July 2020*

Revision

Dwg No

1258/TP/03

Date