



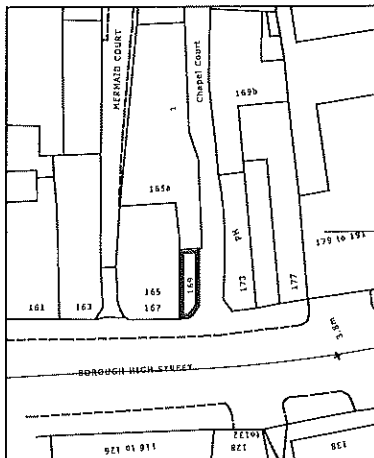


HM Land Registry
Official copy of
title plan

Title number **SGL61650**
Ordnance Survey map reference **TQ3279NE**
Scale **1:1250**
Administrative area **Southwark**

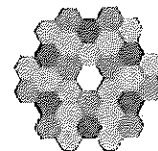

© Crown Copyright. Produced by HM Land Registry. Reproduction in whole or in part is prohibited without the prior written permission of Ordnance Survey. Licence Number 100026316

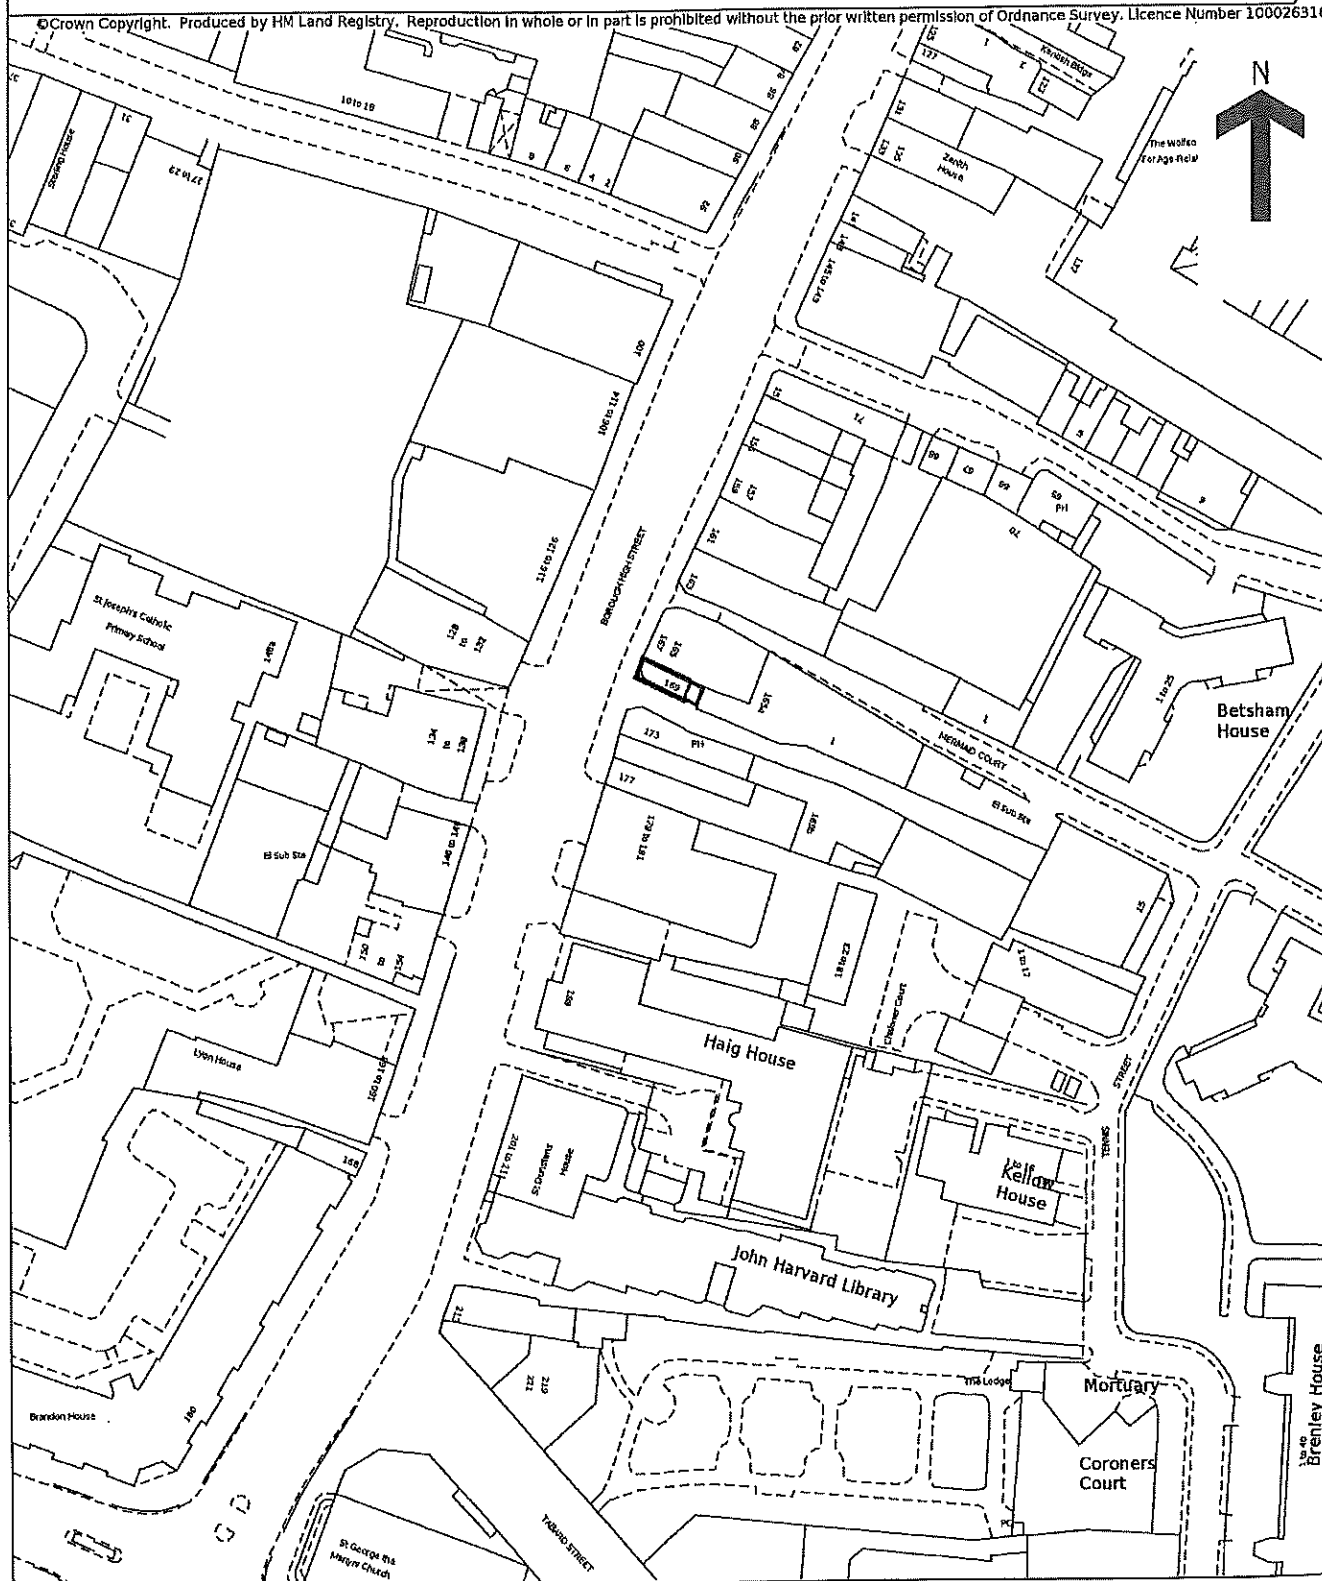

0.9m

3.43m

0.45m

3m

CEILING HEIGHT

