


No dimensions are to be scaled from this drawing. All dimensions are to be checked on site, where discrepancy occurs between specification and drawings the contract administrator must be notified.

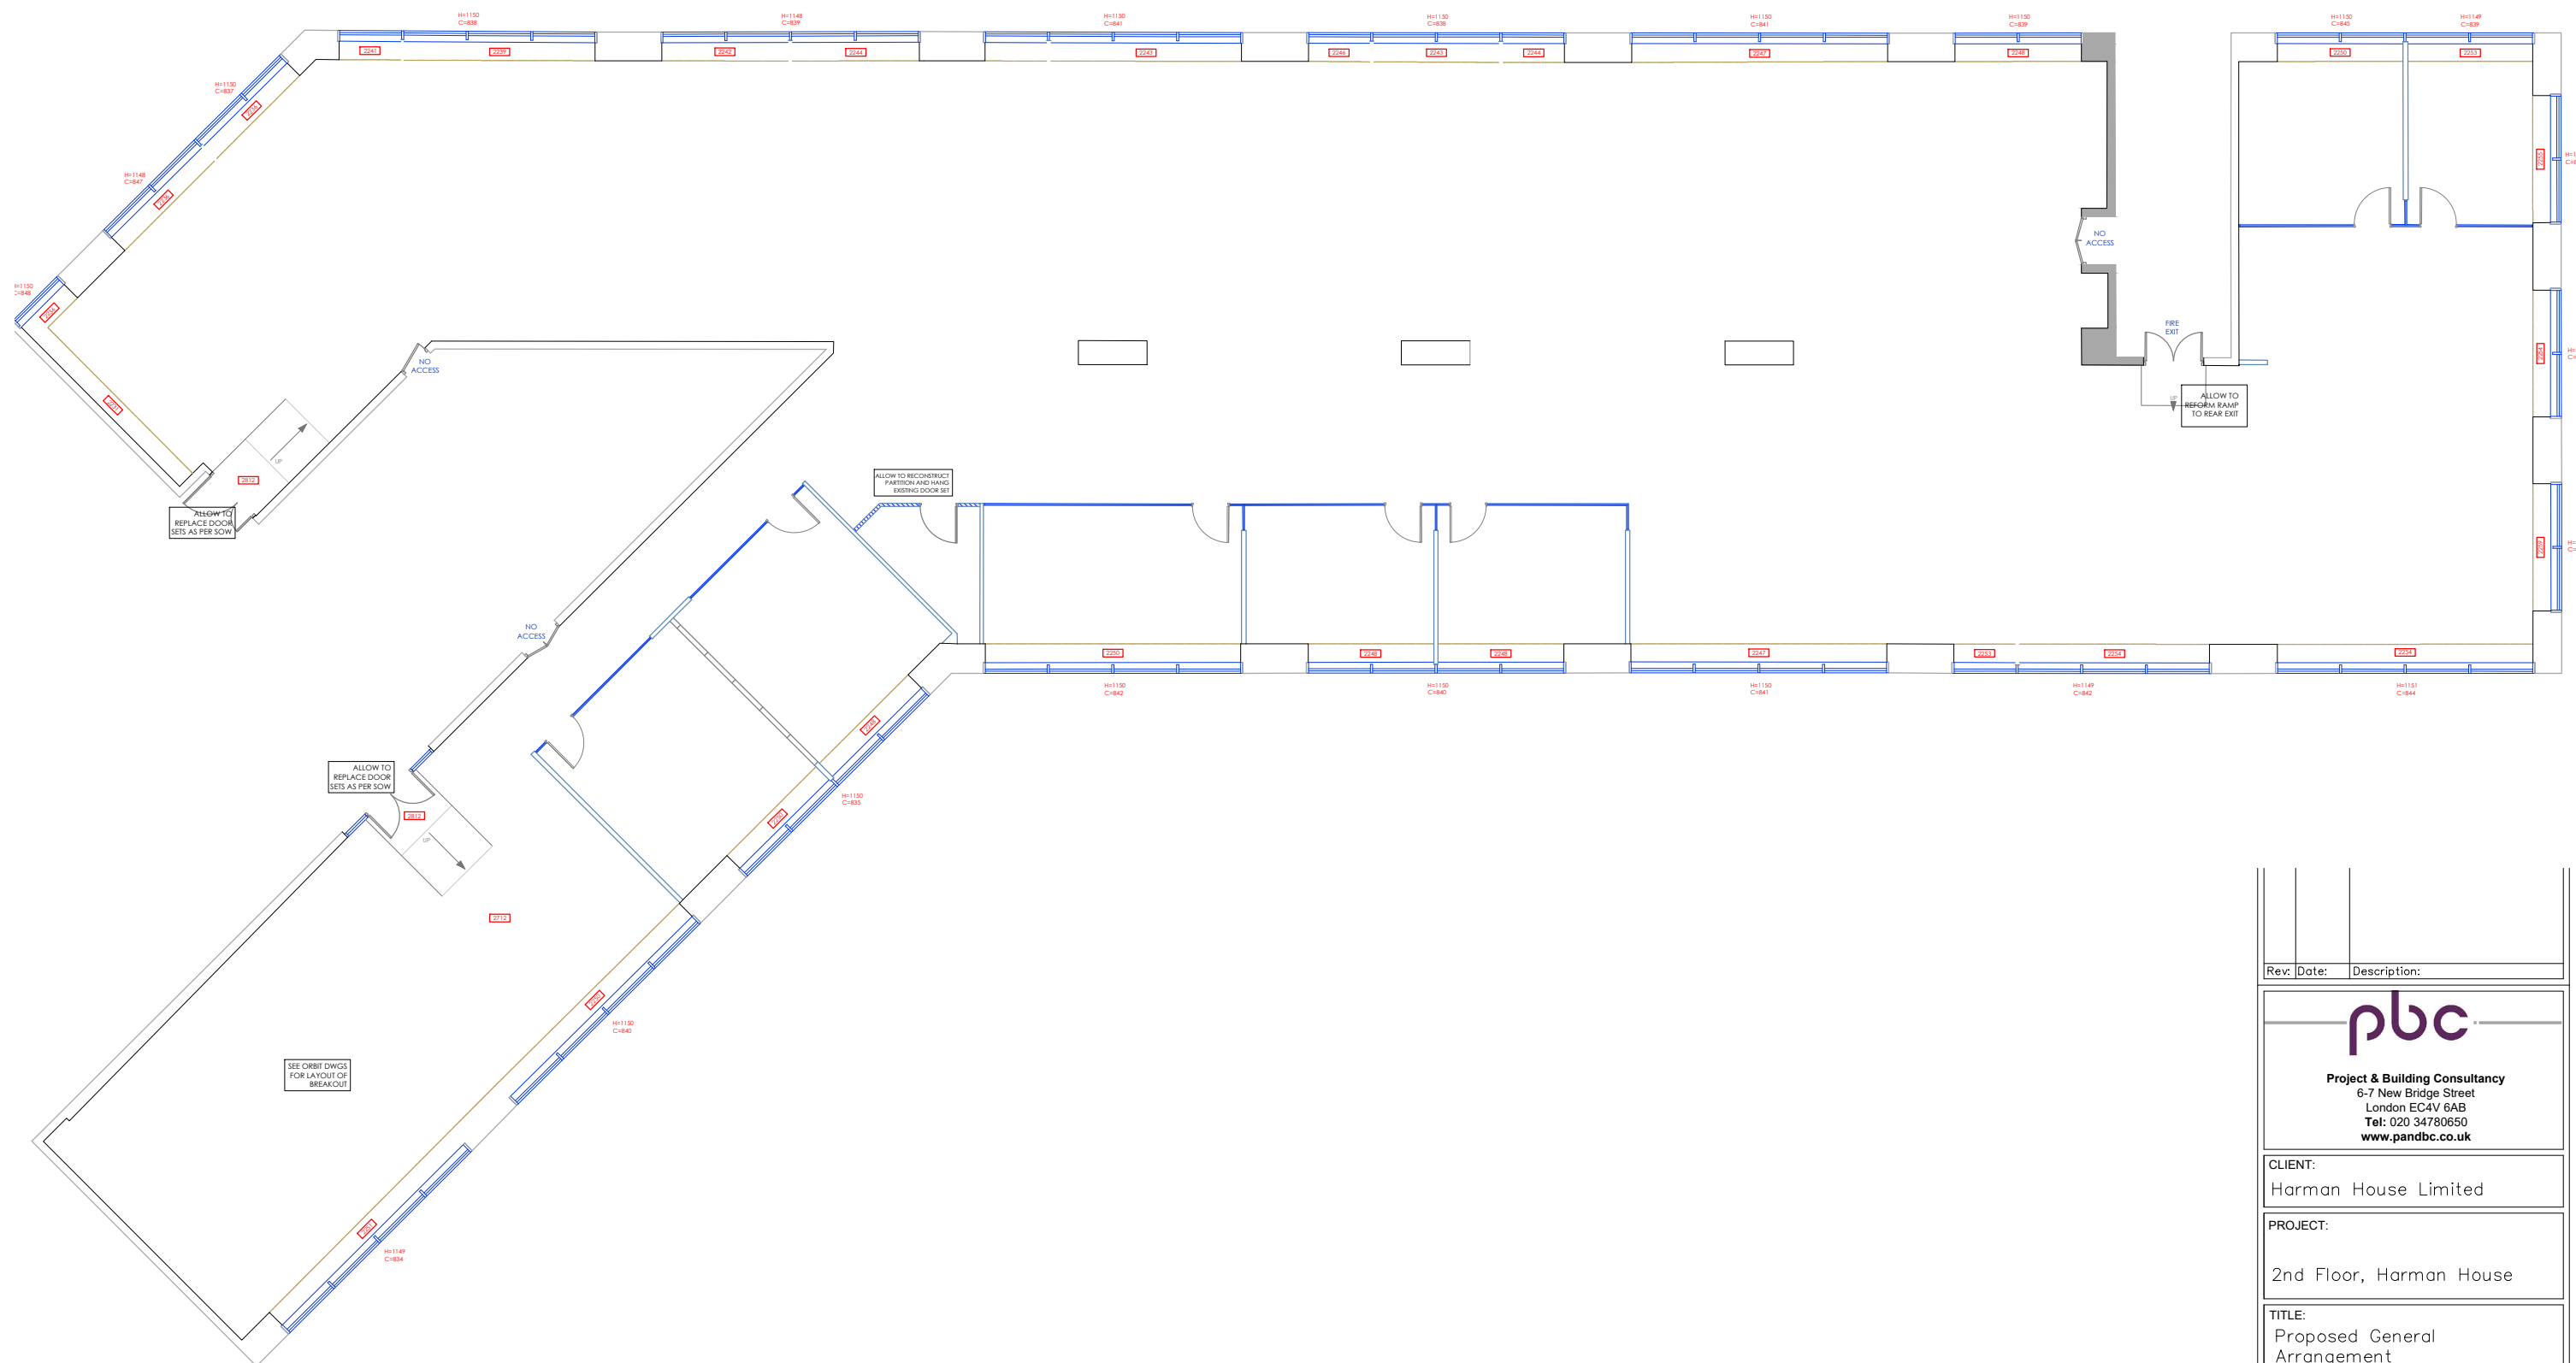

Rev:	Date:	Description:
 <p>Project & Building Consultancy 6-7 New Bridge Street London EC4V 6AB Tel: 020 34780650 www.pandbc.co.uk</p>		
CLIENT:		
Harman House Limited		
PROJECT:		
2nd Floor, Harman House		
TITLE:		
Proposed General Arrangement		
SCALE: @A3	DATE:	DRAWN: SB
1:150	07.03.22	JD
DRAWING NUMBER:		REV:
003		