


Side (West) Elevation

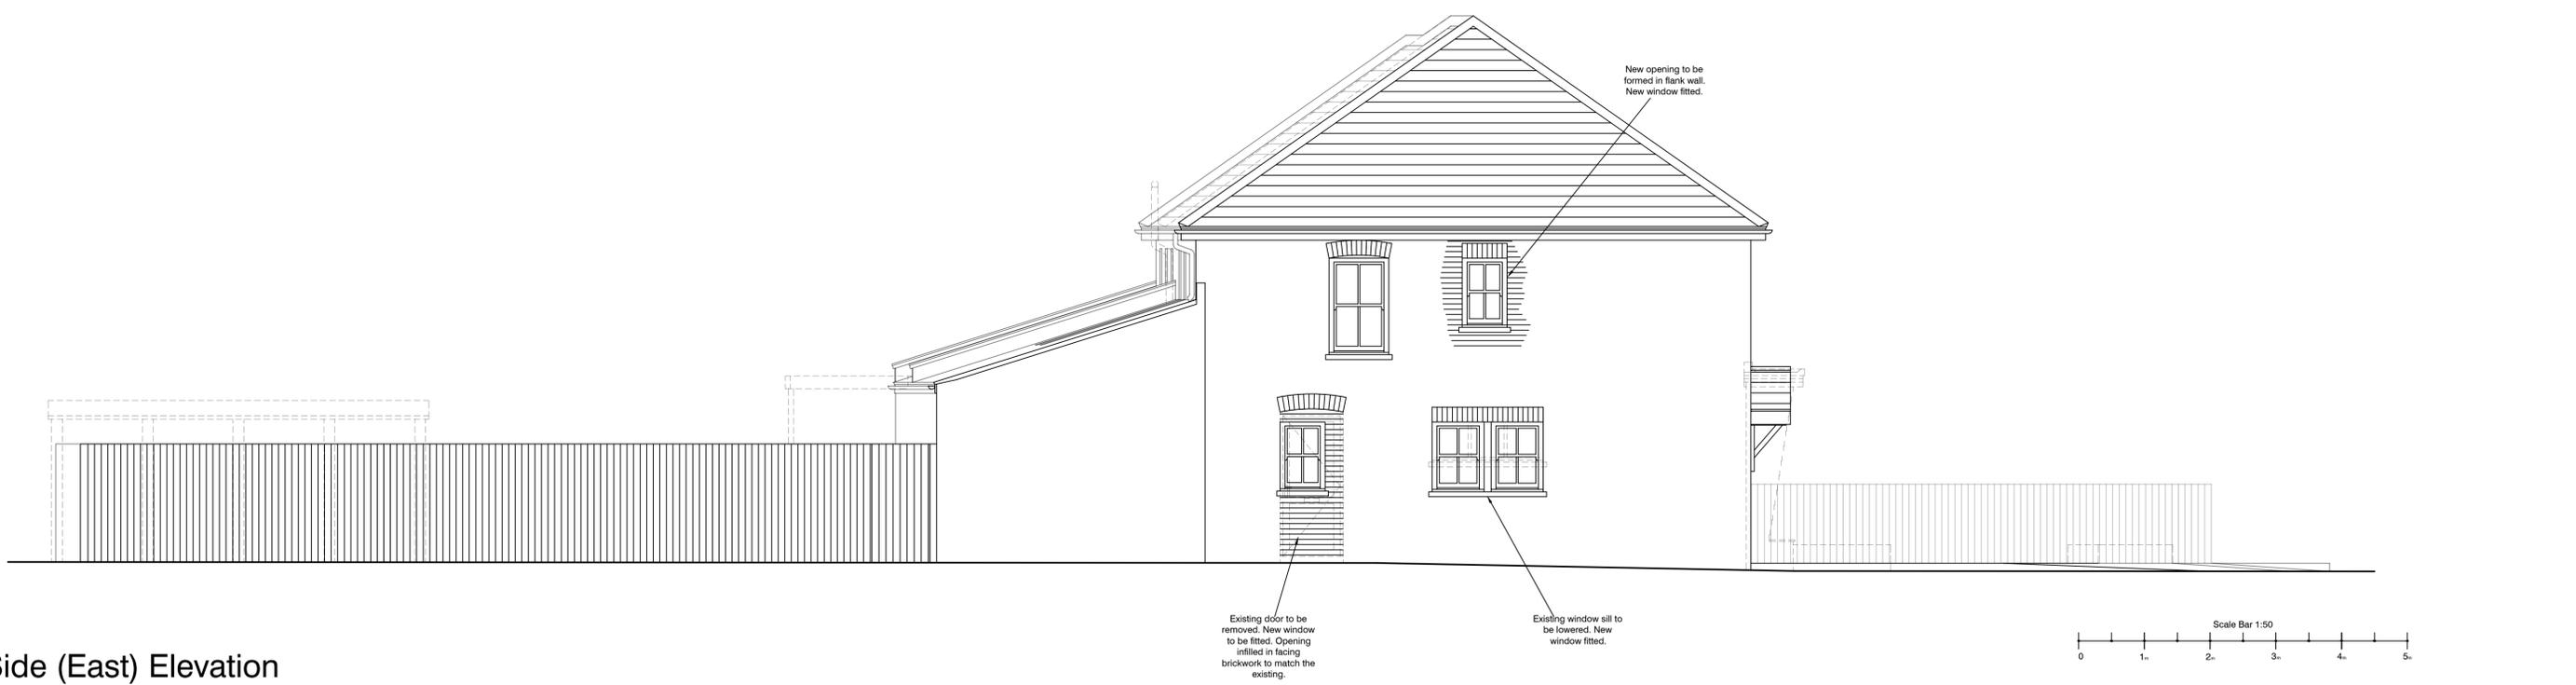

Side (East) Elevation

CONTRACT	15-17 North Street, Wicken, Ely, CB7 5XW.	SCALE	1:50.
DATE	November 2020.	DRAWN	KR
CHECKED	DF	DRAWING No	20191_06
TITLE	Proposed Elevations (2 of 2).	REVISION	A