
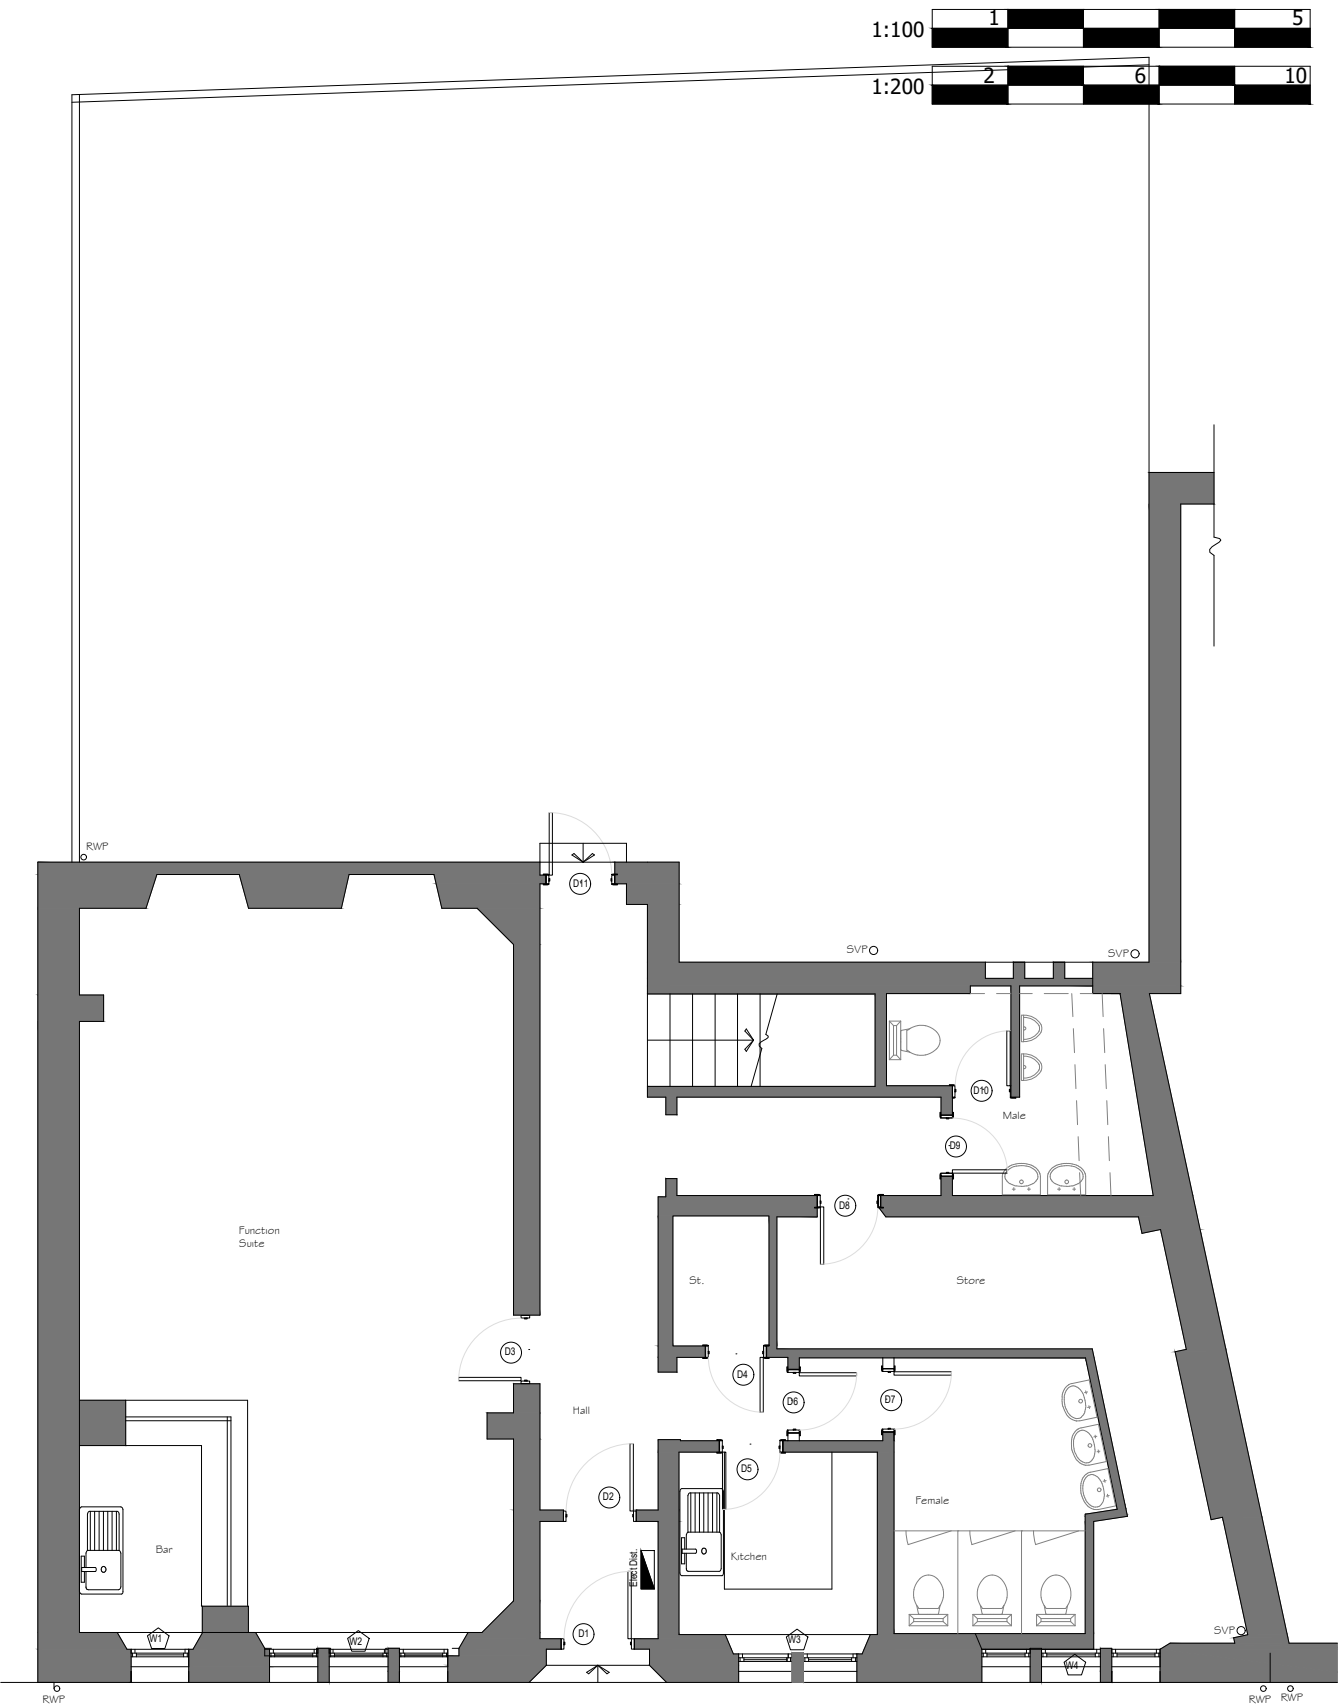


REVISIONS

Scale drawings for Planning & Warrant Approvals only. Do not scale drawings for construction purposes. Details are for Building Warrant purposes only. Contractor to review and highlight any discrepancies before manufacture. If in doubt please ask.

Copyright
These drawings are copyright & cannot be copied in whole or in part without the written consent of applicant.

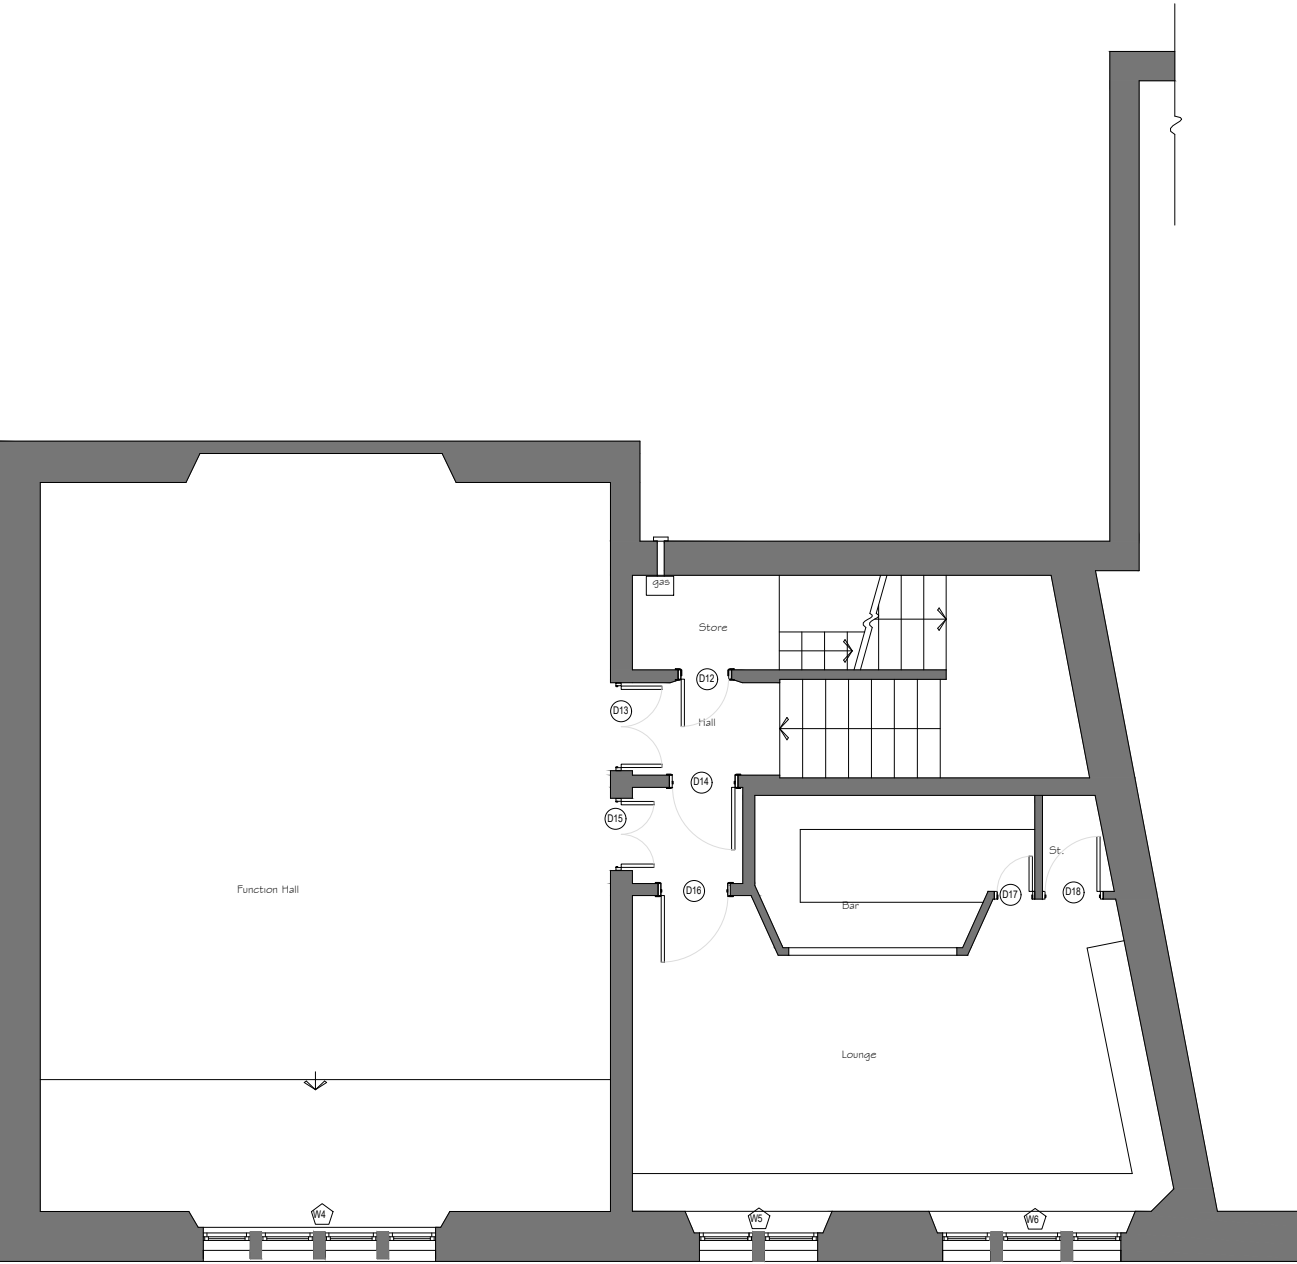

Residential Conversion for
Trustees Lodge
Garthland St Winnoch 205
76 High Street
Lochwinnoch
PA12 4AA

Existing Floor Plans

project	drawing	rev	date	scale	
2506-6	A100	.	Jun 25	1:100	A3