



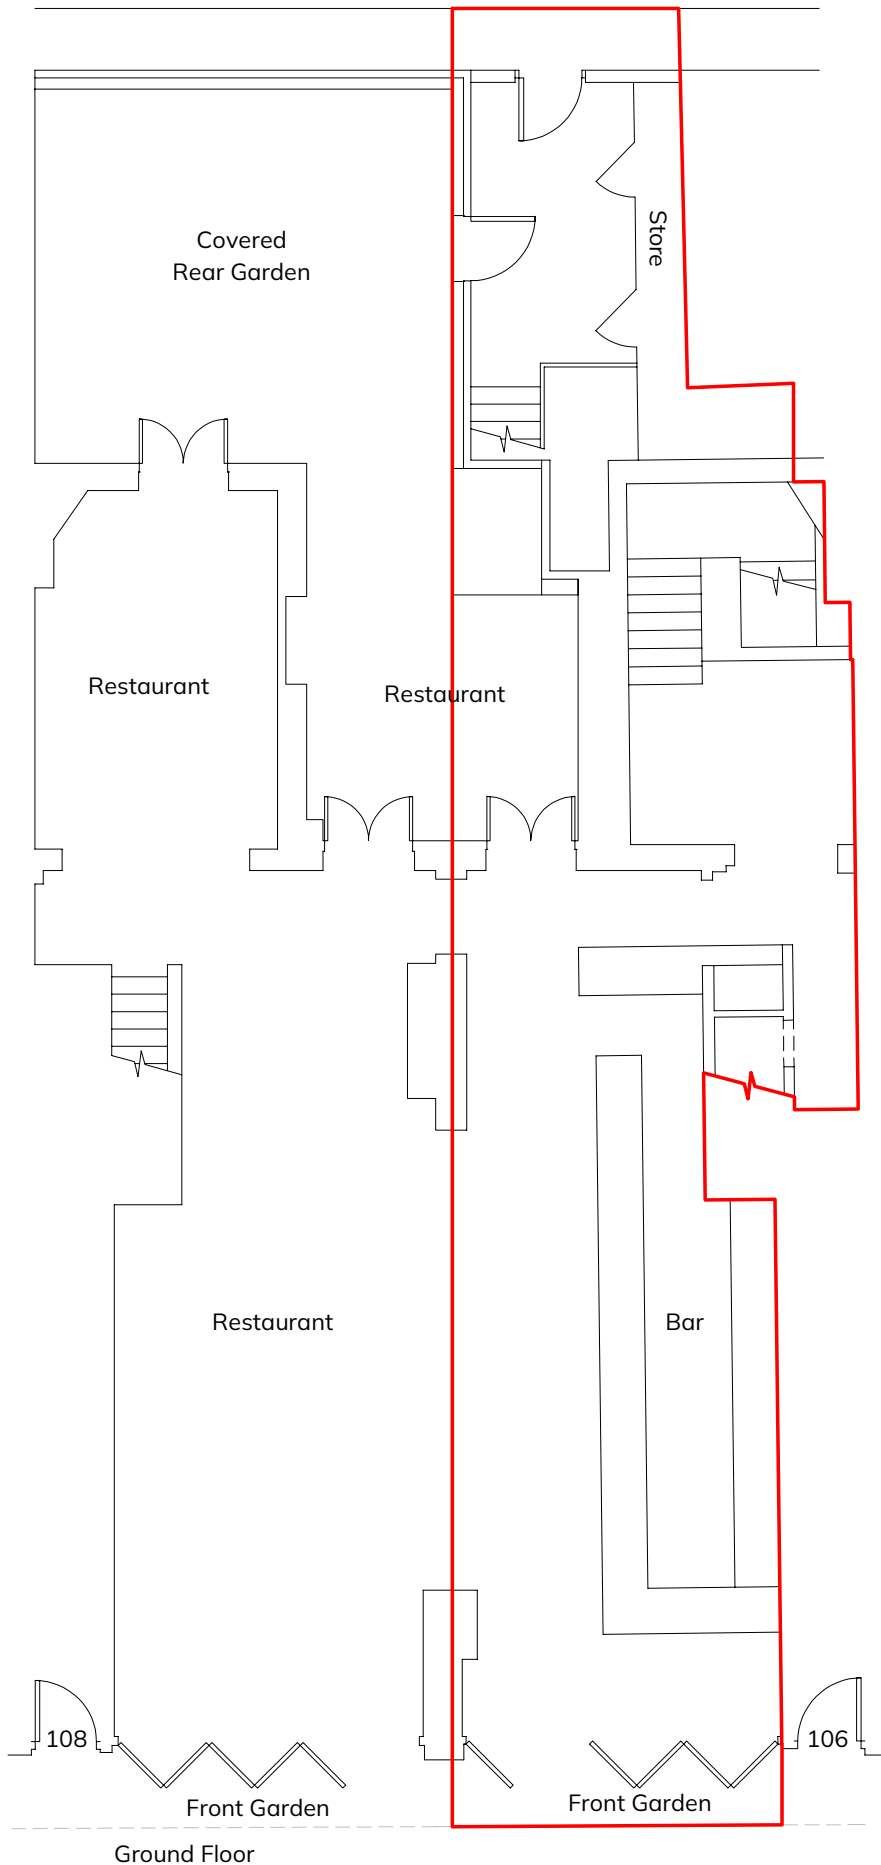

Location plan Scale 1:1250

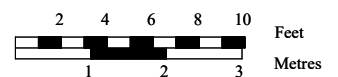

Trueplan (UK) Ltd,
Bank Chambers, 36 Mount Pleasant Road,
Tunbridge Wells, Kent, TN1 1RB
01892 614 881
plans@trueplan.co.uk www.trueplan.co.uk

106 Kew Road
Richmond Upon Thames
London
TW9 2PQ

Scale 1:100 @A4
Drawing no.: 62244b
Date drawn: 26-02-2026
Revision: 00