



Plan Referred To:

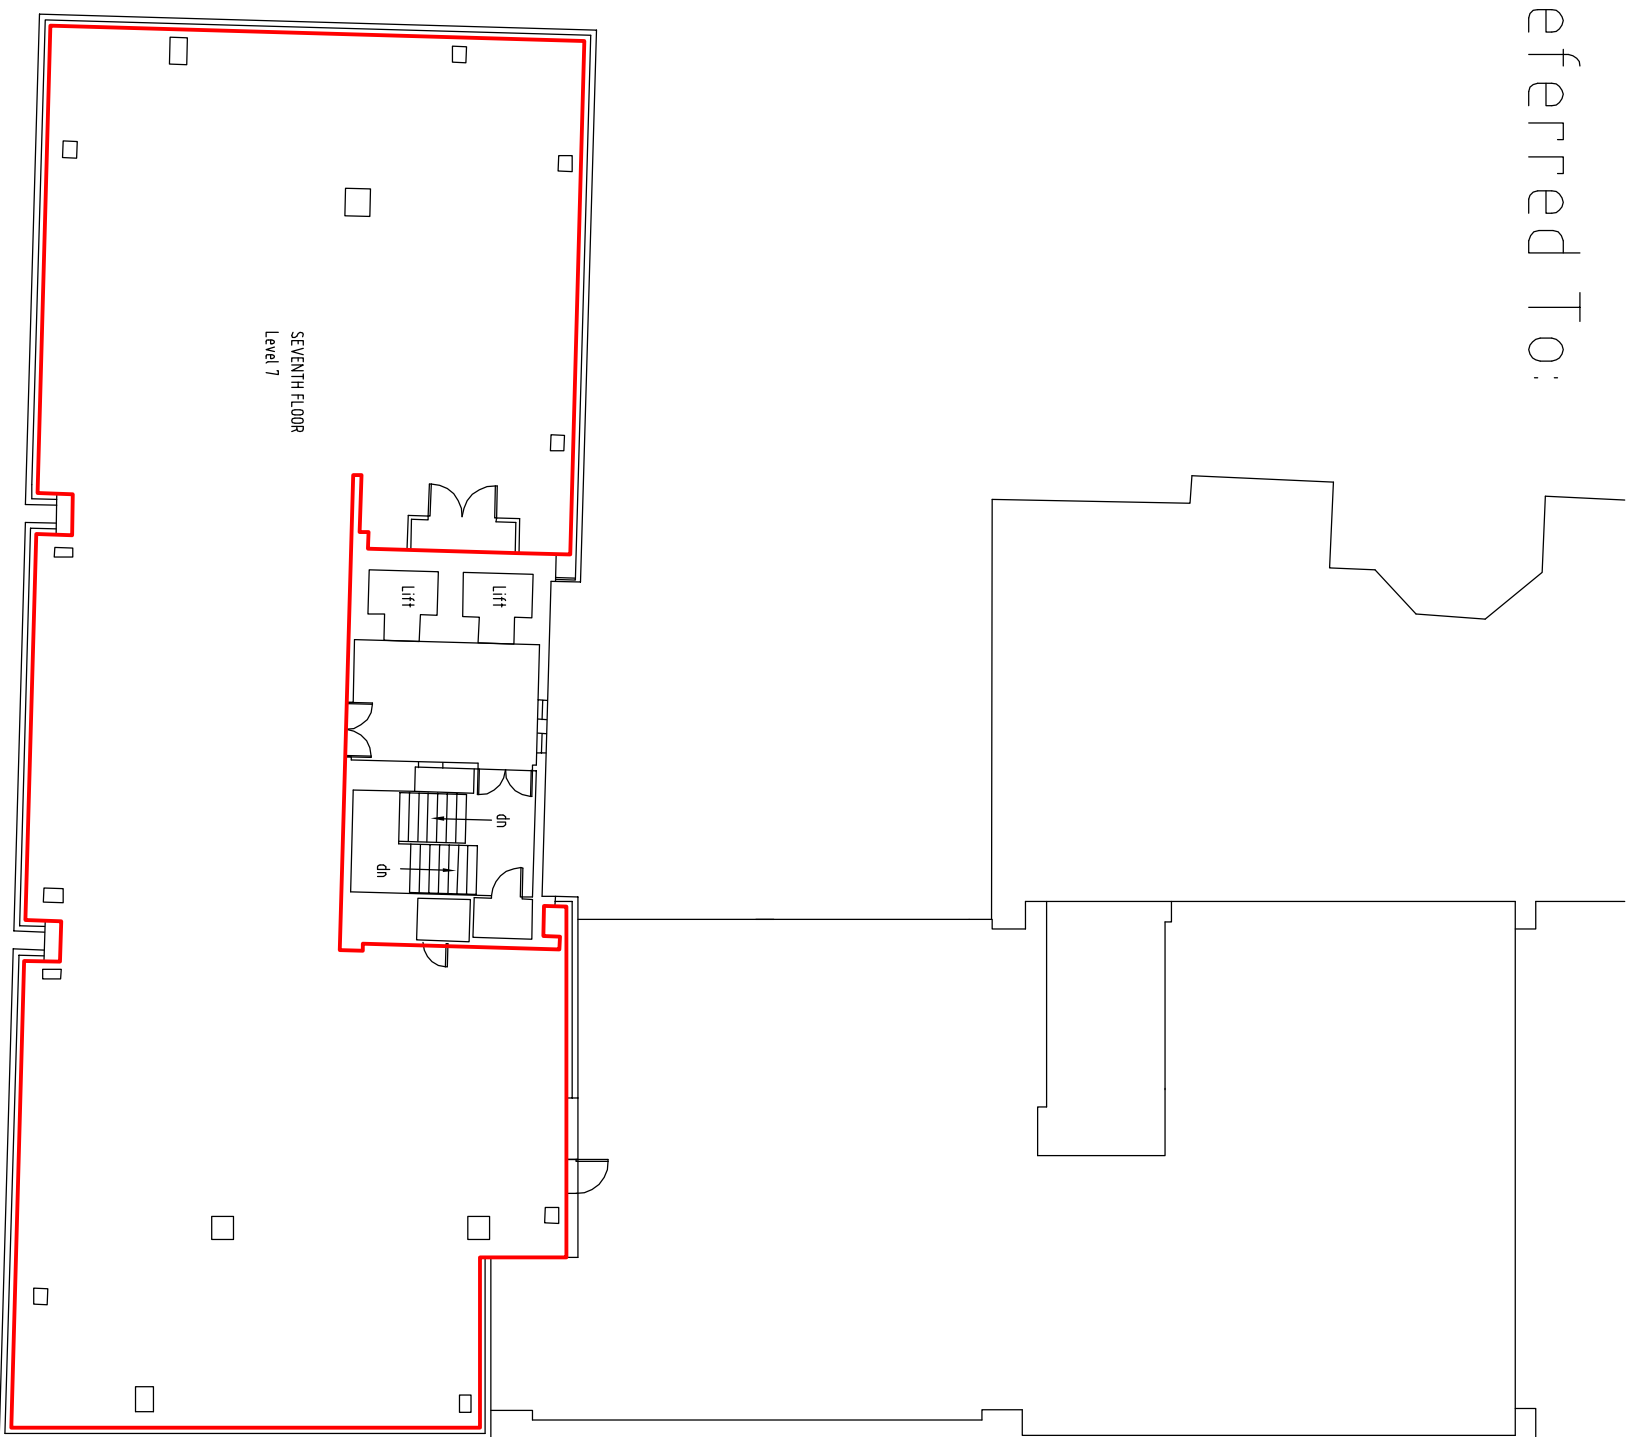


MEETINGHOUSE LANE

Reproduced from the Ordnance Survey with the permission of the Controller of Her Majesty's Stationery Office. Crown Copyright reserved. Licence No. LG 0898

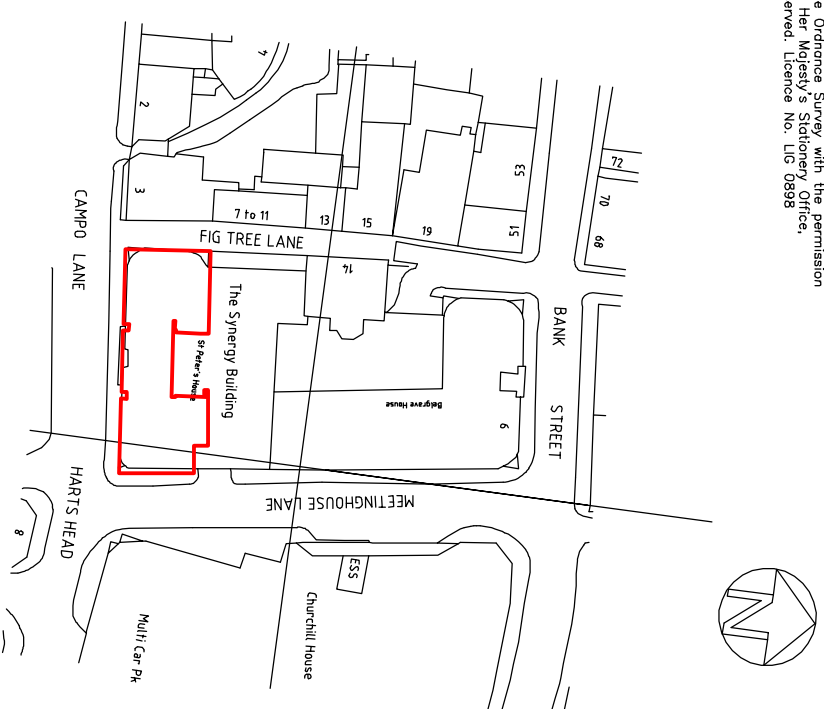

LOCATION PLAN SCALE 1:1250

WHOLE PROPERTY COMPRISES EIGHT FLOORS AND BASEMENT

REV.	DATE	AMENDMENT
CLIENT Shelborn Asset Management Ltd		
TITLE The Synergy Building Bank Street and Campo Lane Sheffield S1 2DR		
ALAN ROWLEY FRICS Chartered Surveyor 1 Mountain Row Crane Moor Nook Sheffield S35 7AN Tel. 0114 288 2595 AutocAD LT97 Licence No. 610-00106975		
		SEVENTH FLOOR Level 7
SCALE 1:200	DATE 10 Jan 2014	DRAWN AR
DRAWING No. 16702		REV.

