


LOCATION PLAN

INFORMATION BASED ON 'AS BUILT' DRAWINGS PROVIDED BY OTHERS. SUBJECT TO SITE SURVEY, ARCHITECT TO BE IMMEDIATELY ADVISED OF ANY DISCREPANCIES.

NOTES

- DO NOT SCALE DRAWINGS.
- VERIFY ALL EXISTING & AS BUILT CONDITIONS AND DIMENSIONS ON SITE PRIOR TO COMMENCING WORK.
- ALL DISCREPANCIES SHALL BE RAISED BY THE CONTRACTOR AND SHALL BE CLARIFIED BEFORE PROCEEDING WITH THE WORKS.
- THIS DRAWING IS TO BE READ IN CONJUNCTION WITH THE STRUCTURAL ENGINEER'S DRAWINGS AND DETAILS FOR SUPERSTRUCTURE & SERVICES PENETRATION SETOUTS.
- WHERE THERE MAY BE DISCREPANCIES BETWEEN THE ARCHITECTURAL AND STRUCTURAL DRAWINGS, THE CONTRACTOR IS TO SEEK CLARIFICATION AND DIRECTION.
- THIS DRAWING IS TO BE READ IN CONJUNCTION WITH THE SERVICES ENGINEER'S DRAWINGS.
- WHERE THERE MAY BE DISCREPANCIES BETWEEN THE ARCHITECTURAL AND SERVICES DRAWINGS, THE CONTRACTOR IS TO SEEK CLARIFICATION AND DIRECTION.
- THIS DRAWINGS SHALL BE READ IN CONJUNCTION WITH THE SPECIFICATIONS AND TECHNICAL REFERENCE SHEET
- REFER TO LIFT CONTRACTOR DRAWINGS FOR LIFT SPECIFIC PENETRATIONS AND FIXTURES.
- GREY SHADED ZONES INDICATE PLOT SHEET OVERLAP AND CONTINUATION ON ADJACENT PLOT SHEETS.
- REFER TO GENERAL ARRANGEMENT DRAWINGS FOR EXTENT OF AREAS UNDER REVIEW.

THIS DRAWING SHALL BE USED ONLY FOR THE PURPOSE NOTED IN THE REVISION COLUMN.

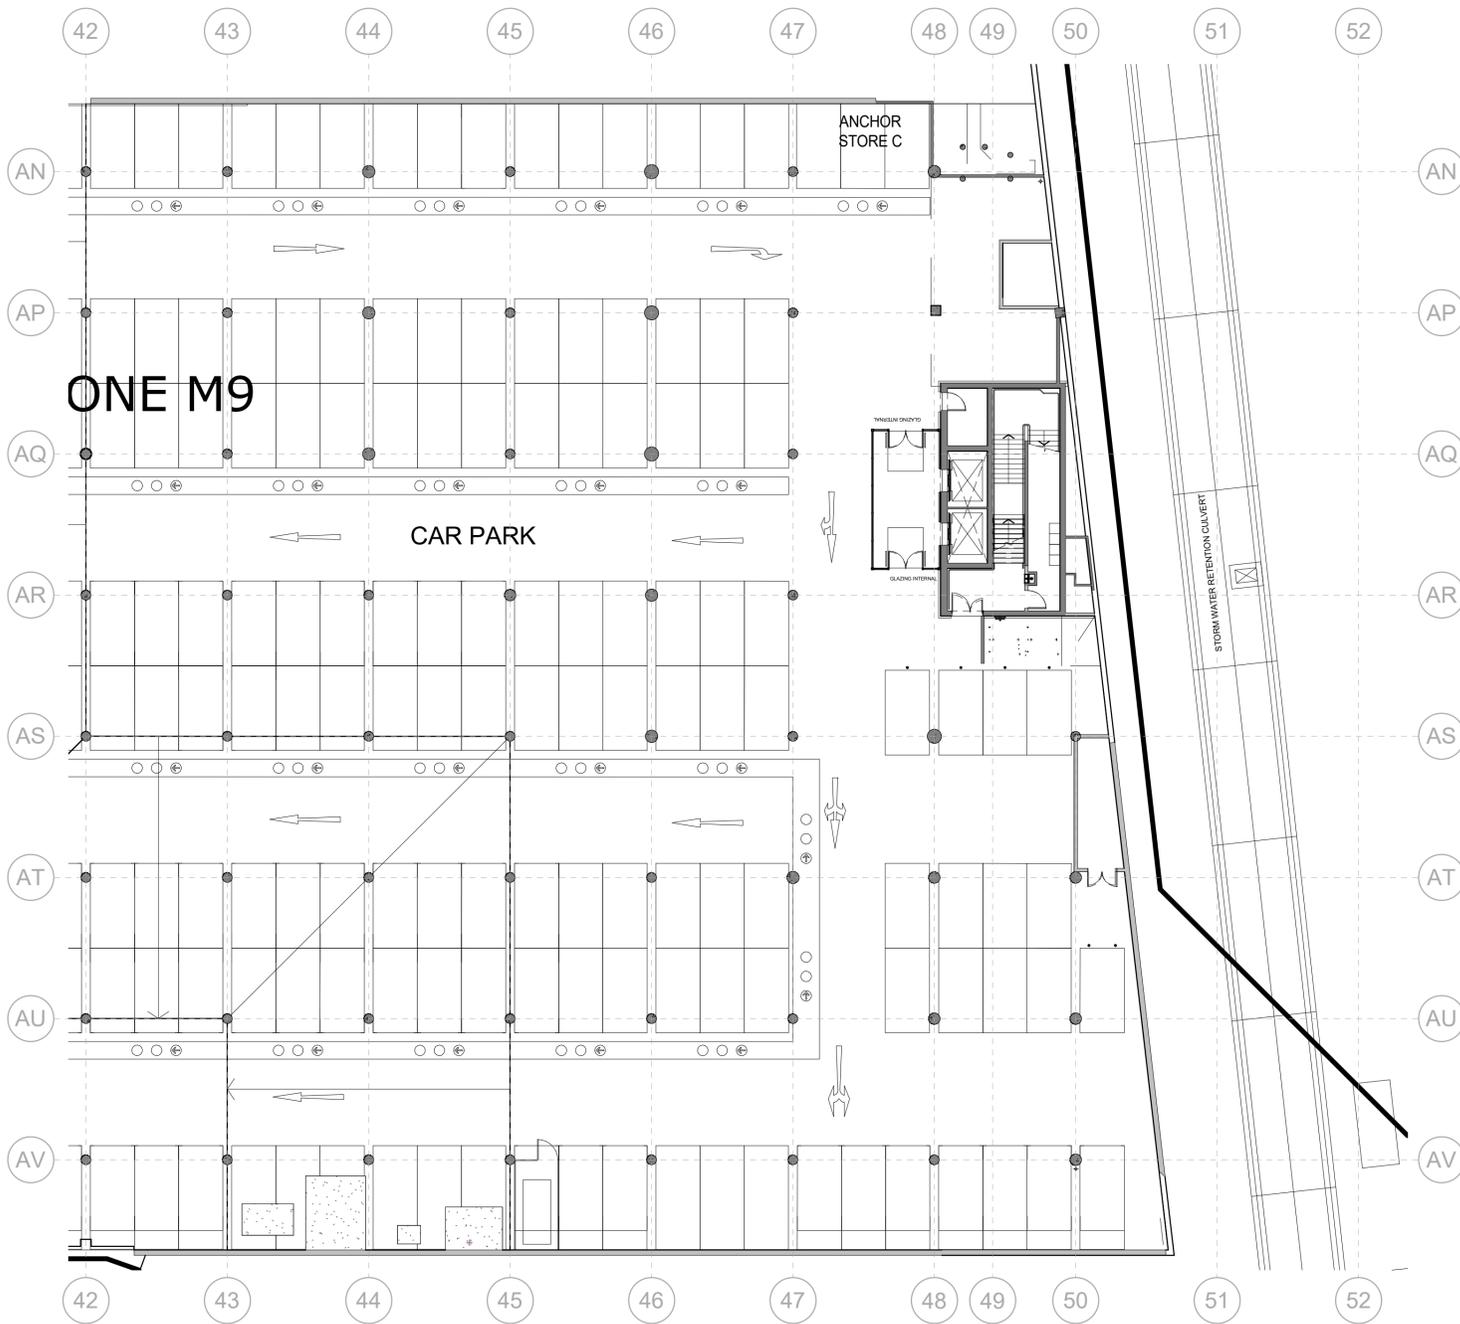

Rev	Date	Initial Issue Description	PO JFM	Dwn Cld
000	19.08.24	INITIAL ISSUE		

Consultant

18 Farnham Road
Guildford
GU1 4XA

Tel: 01483 66000
Fax: 01483 66000
Email: guild@lewishickey.com

Client



4th Floor, 1 Ariel Way, London, W12 7SL
Telephone +44 (0)20 7061 1400 Facsimile +44 (0)20 7061 1825

Client
UNIBAIL RODAMCO WESTFIELD

Project Title
Village Offices

Drawing Title
Zone M9
Level 10
NET INTERNAL AREA - PHASE 2

Project Number	Status
M9V	S3
Drawn by	Checked by
PO	JFM
Scale @ A1 1 : 200	Sheet Created Date 08/19/24
M9V-LAH-M9-10-DR-A-01010	P00

Purpose of Issue
FOR REVIEW AND COMMENT