

Proposed Plan - Second Floor 1:50@A0

20 St. James's Square

DRAWING TITLE: 2F Plan - Proposed

STATUS:

NOTE:
Do not scale from the drawing. Any discrepancies to be reported to the architect. All dimensions will be taken on site prior to ordering and construction.
Copyright remains with the architect.
This drawing is to be read in conjunction with the specification and all other relevant drawings.


JAMES GORST ARCHITECTS Ltd

The House of Detention, Clerkenwell Close ECIR 0AS t 020 7336 7140 f 020 7336 7150

DRAWING SCALE: DRAWING NUMBER: REVISION:

e info@jamesgorstarchitects.com

1:50@A0 SJ21_SK 104 PR1

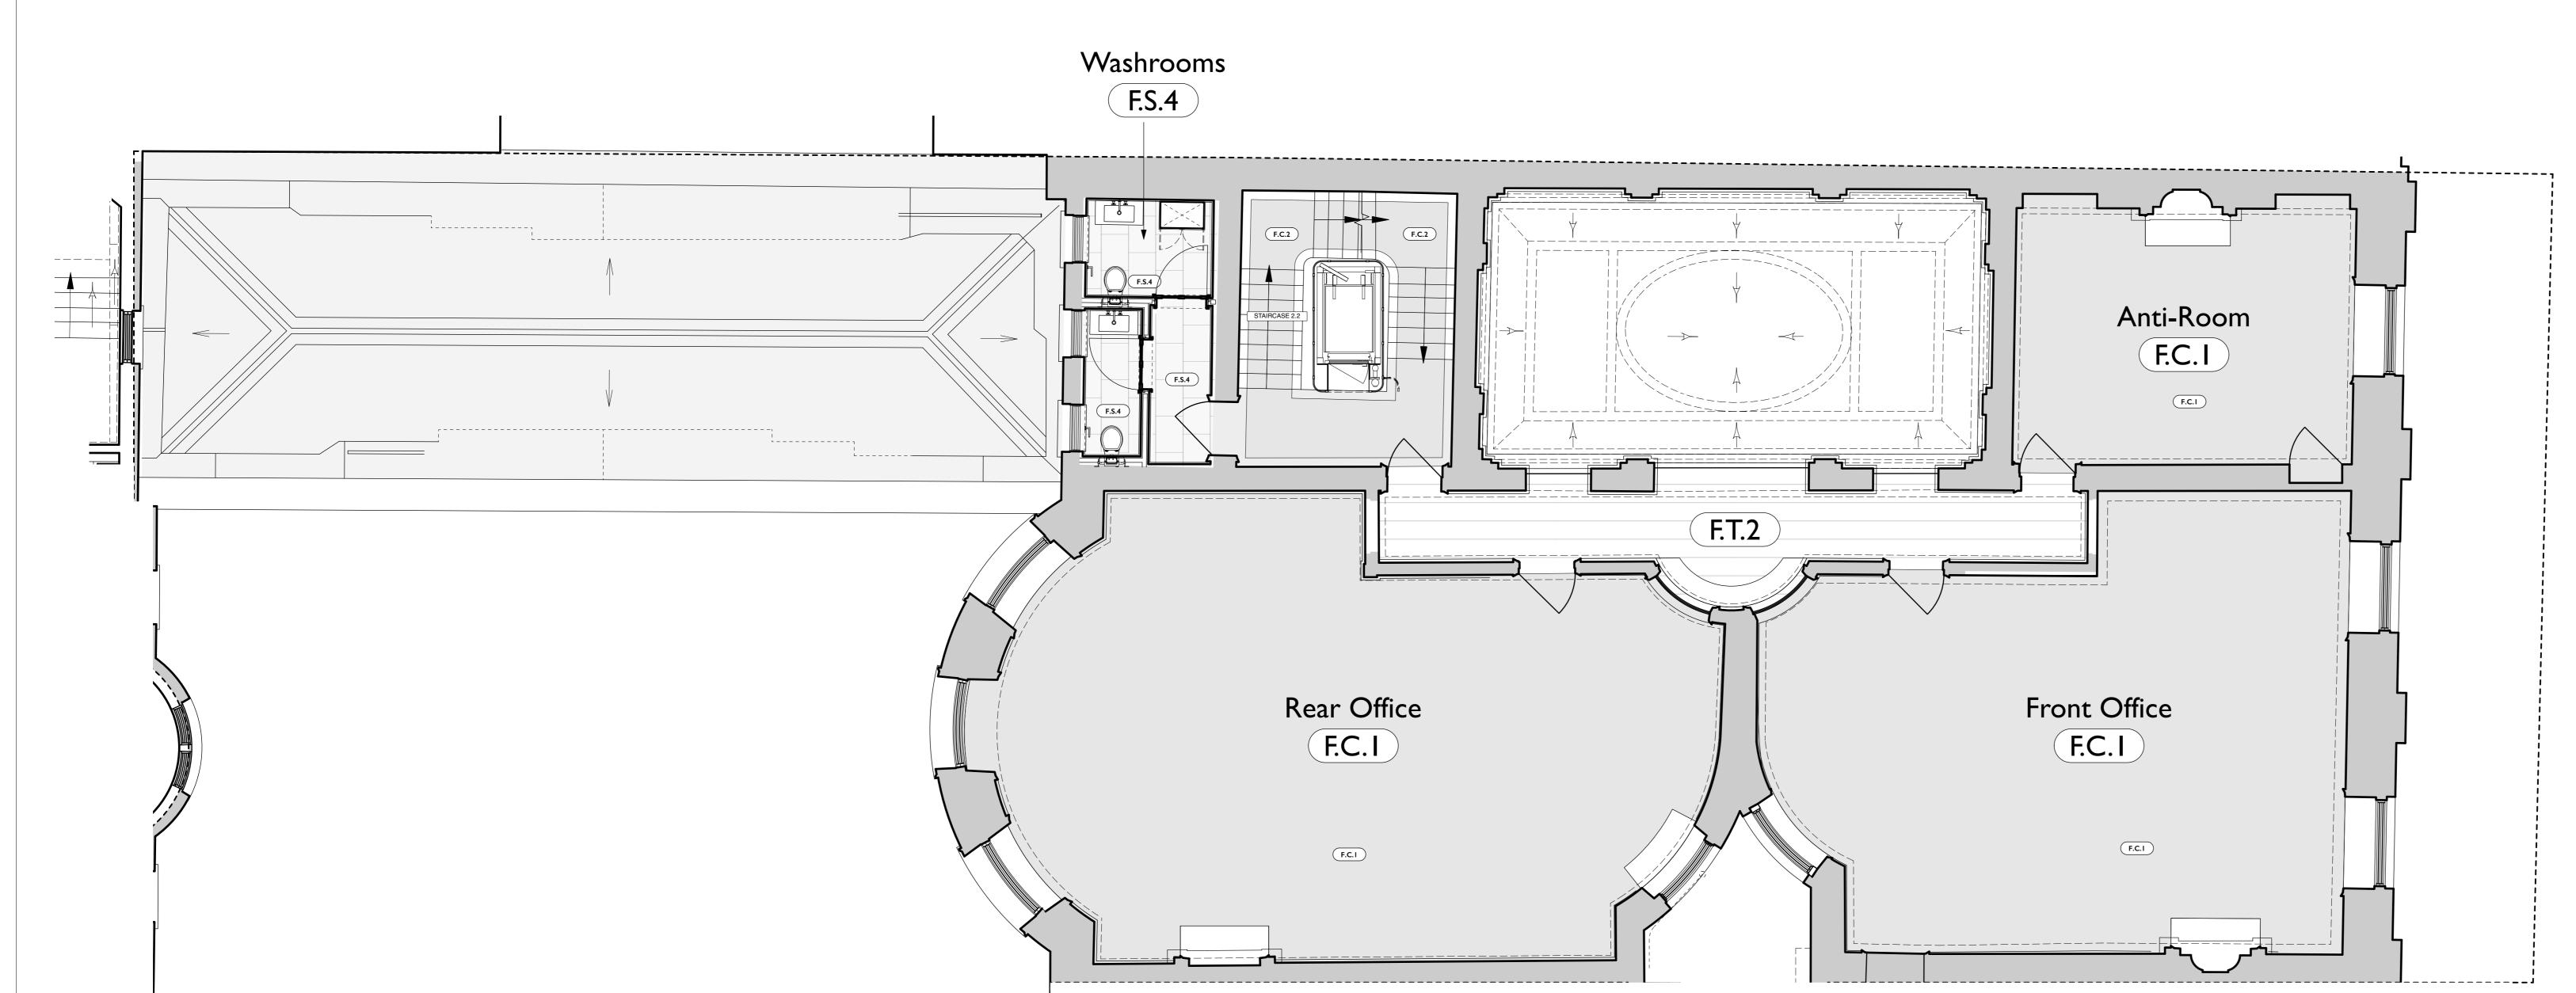

20m