

**GUILDFORD
GU2 7YL**

**1,432 — 17,976 SQ FT
OFFICE SPACE AVAILABLE TO LET**

**[] CATHEDRAL
SQUARE.**

WORKSPACE REDEFINED.

Cathedral Square offers a unique working environment with occupier wellbeing and community at the forefront.

GUILDFORD SPACE.

Cathedral Square comprises two high quality office buildings, with a shared entrance, reception and a wide range of amenities.

Current availability consists of office space from 1,432 - 17,976 sq ft arranged over first and second floors of Building 1,000 and Building 2,000.





ON THE PULSE.

A bright and contemporary environment to encourage the coming together of business and people.

**ON SITE
ARTISAN
CAFÉ**

**RECEPTION
CONCIERGE
& LOUNGE**

**EXTENSIVE
END OF TRIP
FACILITIES**

**SHUTTLE
BUS
SERVICE**


Reception lounge ▲

GREEN SPACE.


Looking after your people and the planet is a necessity for any forward thinking business, at Cathedral Square we've got it covered.



EV charging point

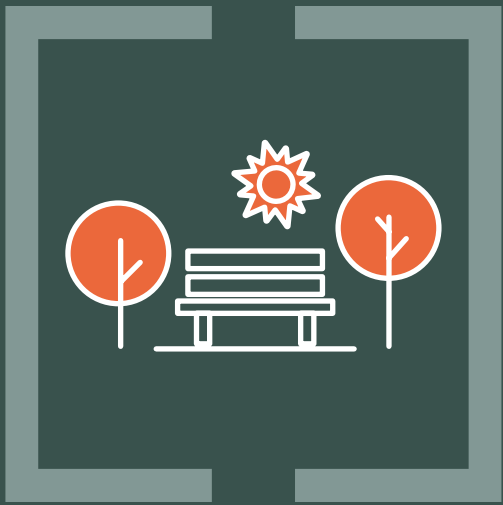

Outdoor green spaces

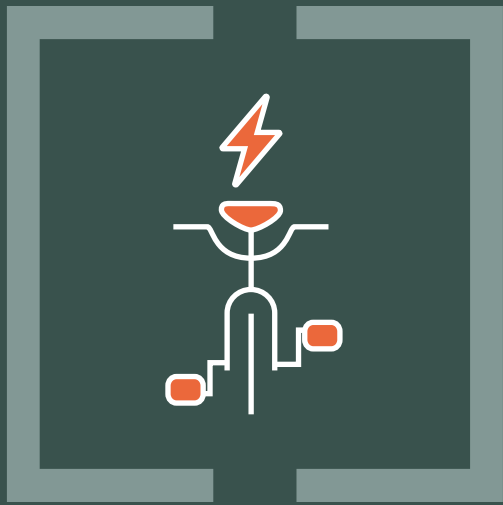

Beryl Bike hire scheme



EV Chargers



Running track and run club



BREEAM 'Very Good'





EPC B rating

Running track



AMENITIES

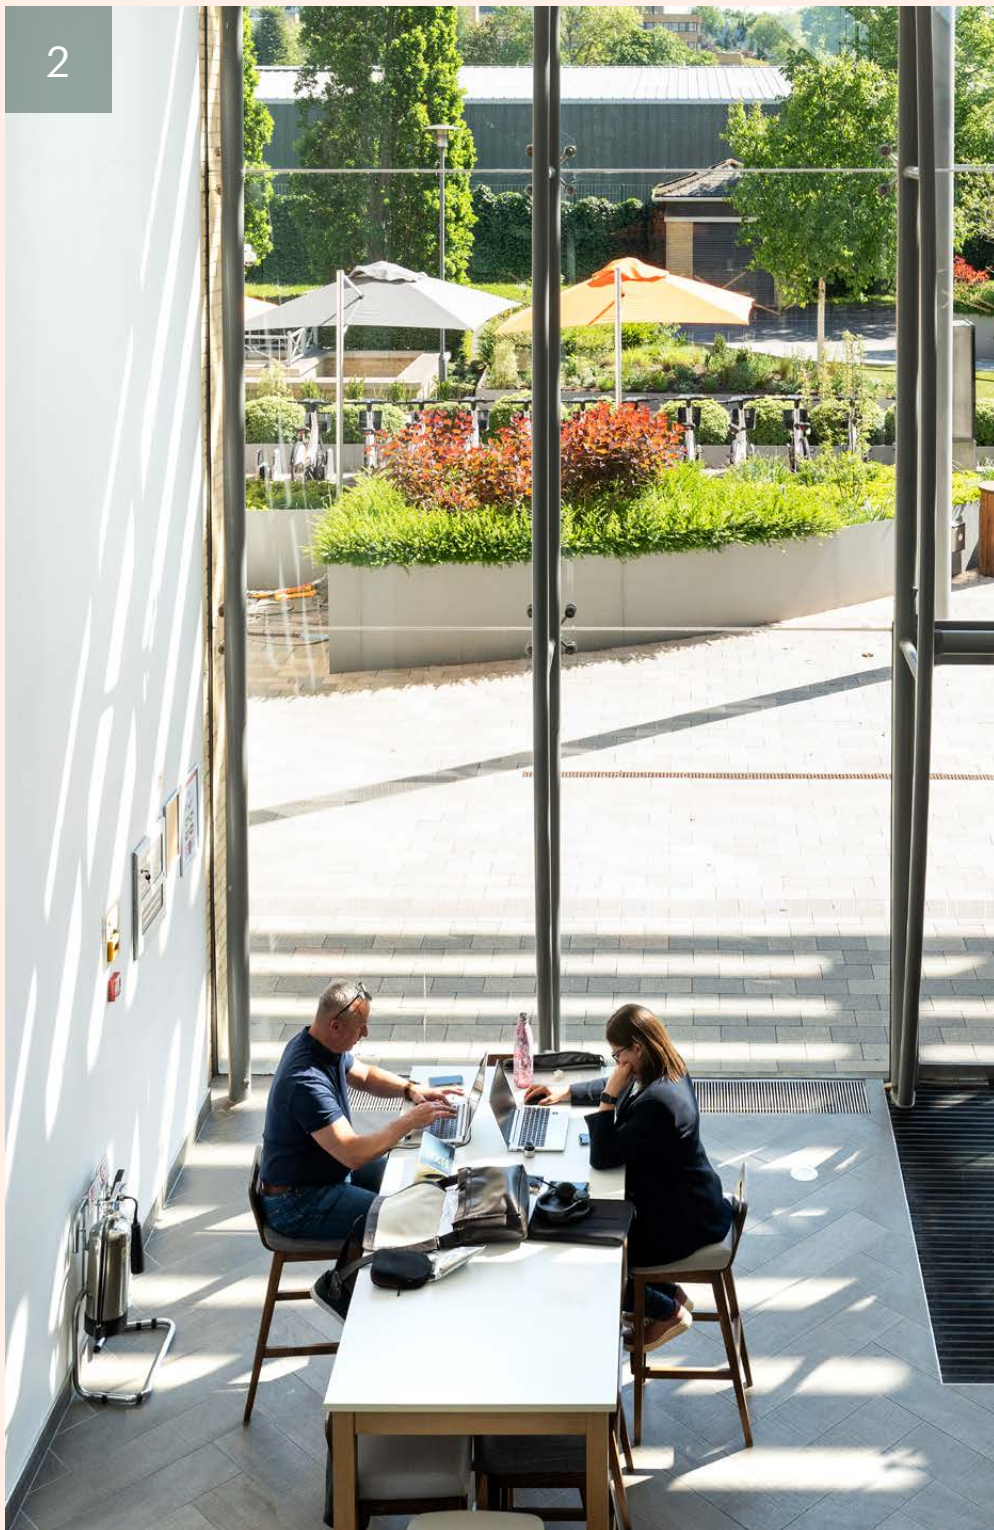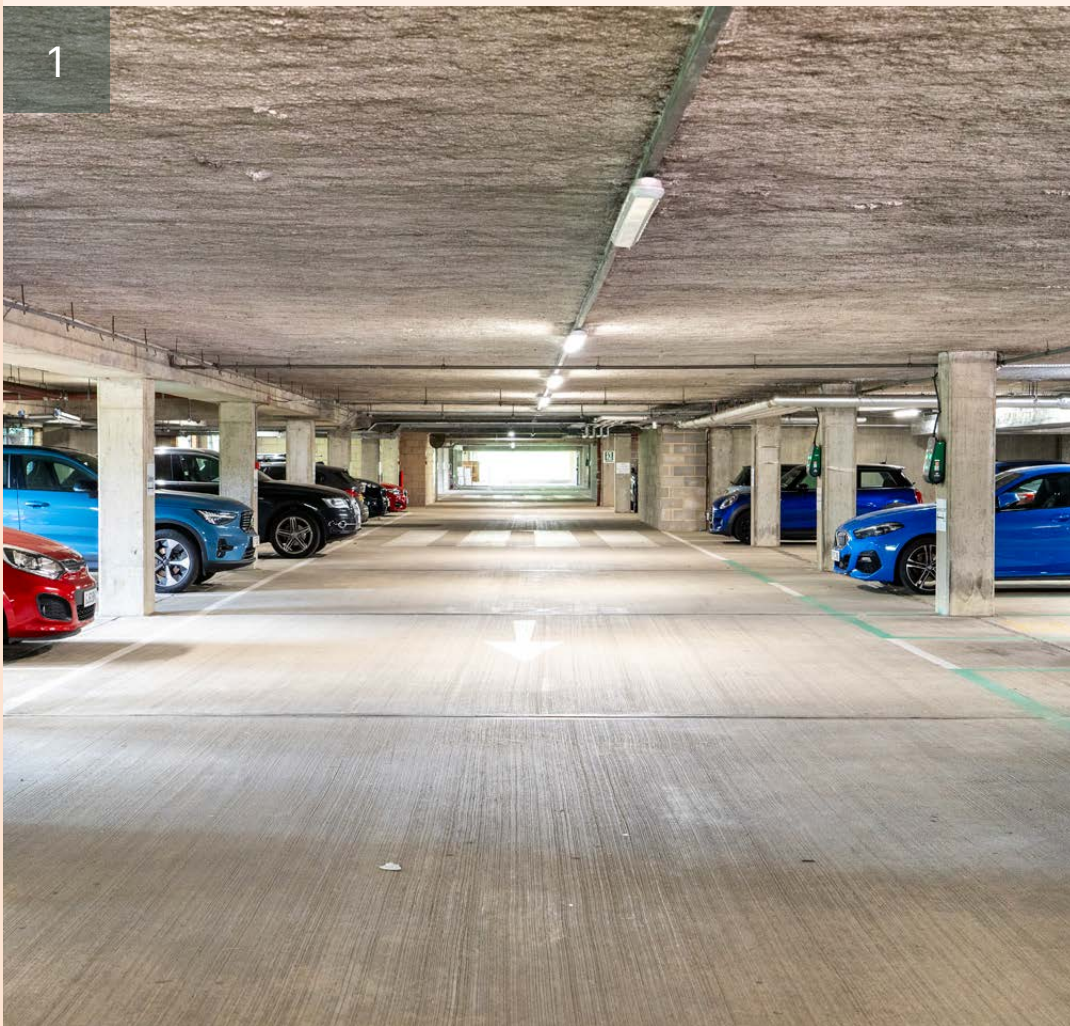

IMAGES

- 1. Secure underground car park
- 2. Reception lounge
- 3. Café
- 4. Showers & changing facilities




AMENITIES



Fitted, Cat A+ or
shell & core workspace



Excellent
natural light

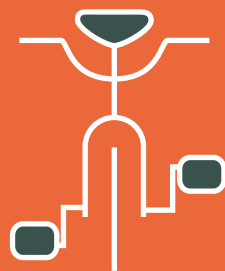

Bicycle storage



52 lockers

CUTTING EDGE.

A considered specification and
amenities ensure that occupiers
have a productive working day
from the moment they arrive.




Double height
entrance




Efficient LED
lighting




4-pipe fan coil
air conditioning

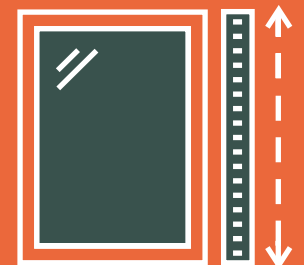

2.75m floor to
ceiling height

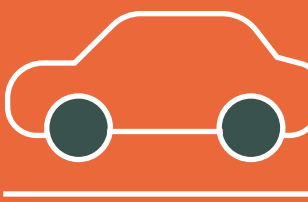

Parking ratio
1:275 sq ft

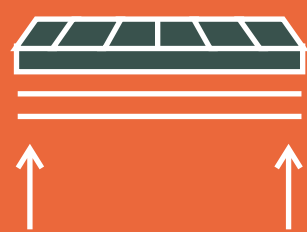


150mm
raised floor



Male & female
WCs



4 x 13 person
passenger lifts

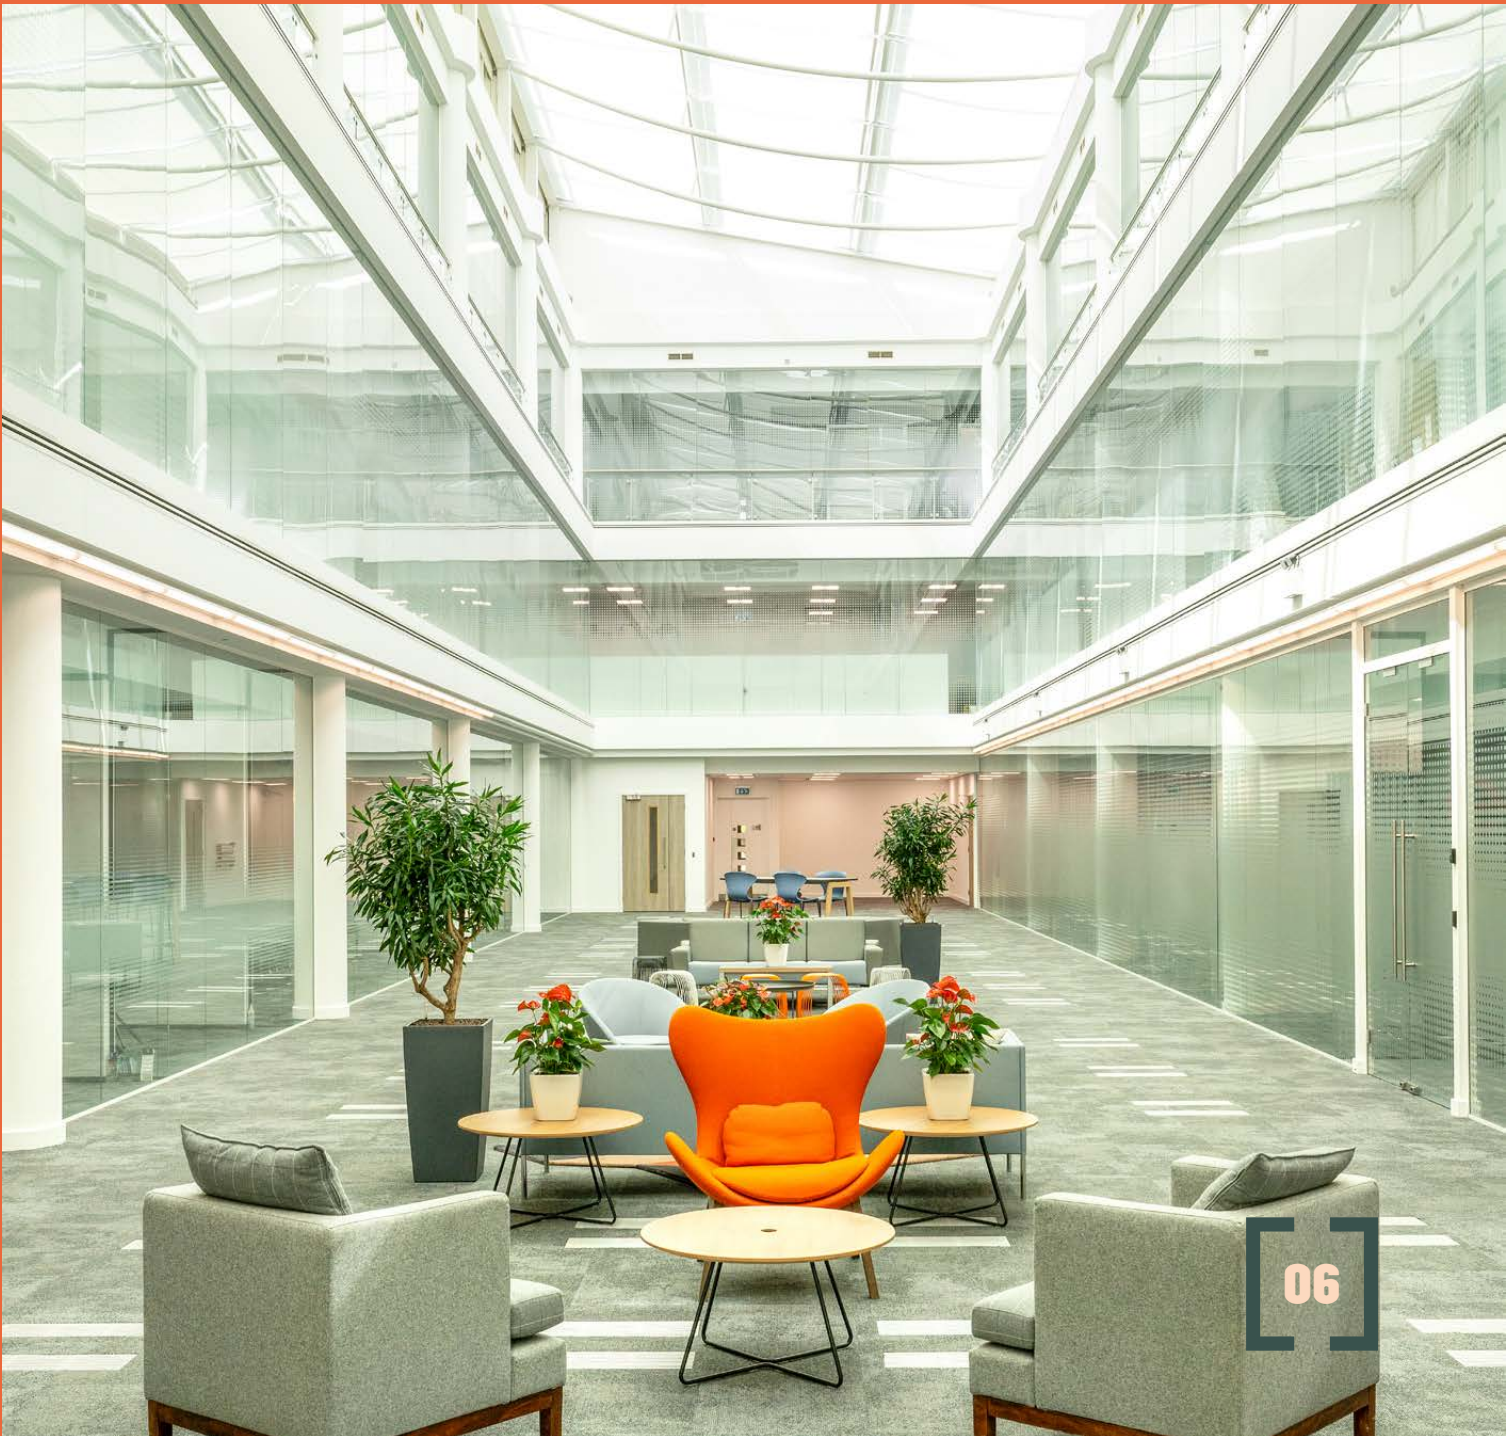



**THINKING
SPACE.**



SPACE TO GROW.

Fitted and Cat A+ spaces are available in a range of sizes to suit a range of occupiers.*

The second floor suite of Building 2000 offers a rare opportunity to take a small fitted suite (furniture to be installed).

The second floor of Building 1000 offers an occupier a bespoke opportunity to finalise the Cat A finishes and the ability to combine Cat A and Cat B works for maximum savings both for sustainability and cost efficiency. The floor can be let as a whole, or divided into two suites.

The first floor of Building 1000 is available with existing fit out and partitioning, or can be refurbished to suit tenant needs.

*Subject to client requirements and cost.

Indicative fully fitted office CGI ▶





TAKE IT ALL IN.

A comprehensive workplace with car parking, a welcoming reception and an attractive landscaped setting.

AVAILABILITY

Floor		Condition	Sq Ft	Sq M
2000	Part 2nd	Fitted	1,432	133.0
1000	Part 2nd*	Shell & Core	7,866	730.8
	Part 1st	Vacant	8,678	806.2
Total			17,976	1,670.0

*Available as a whole or split floor.






FIRST FLOOR.

BUILDING 2000


BUILDING 1000
8,678 SQ FT / 806.2 SQ M

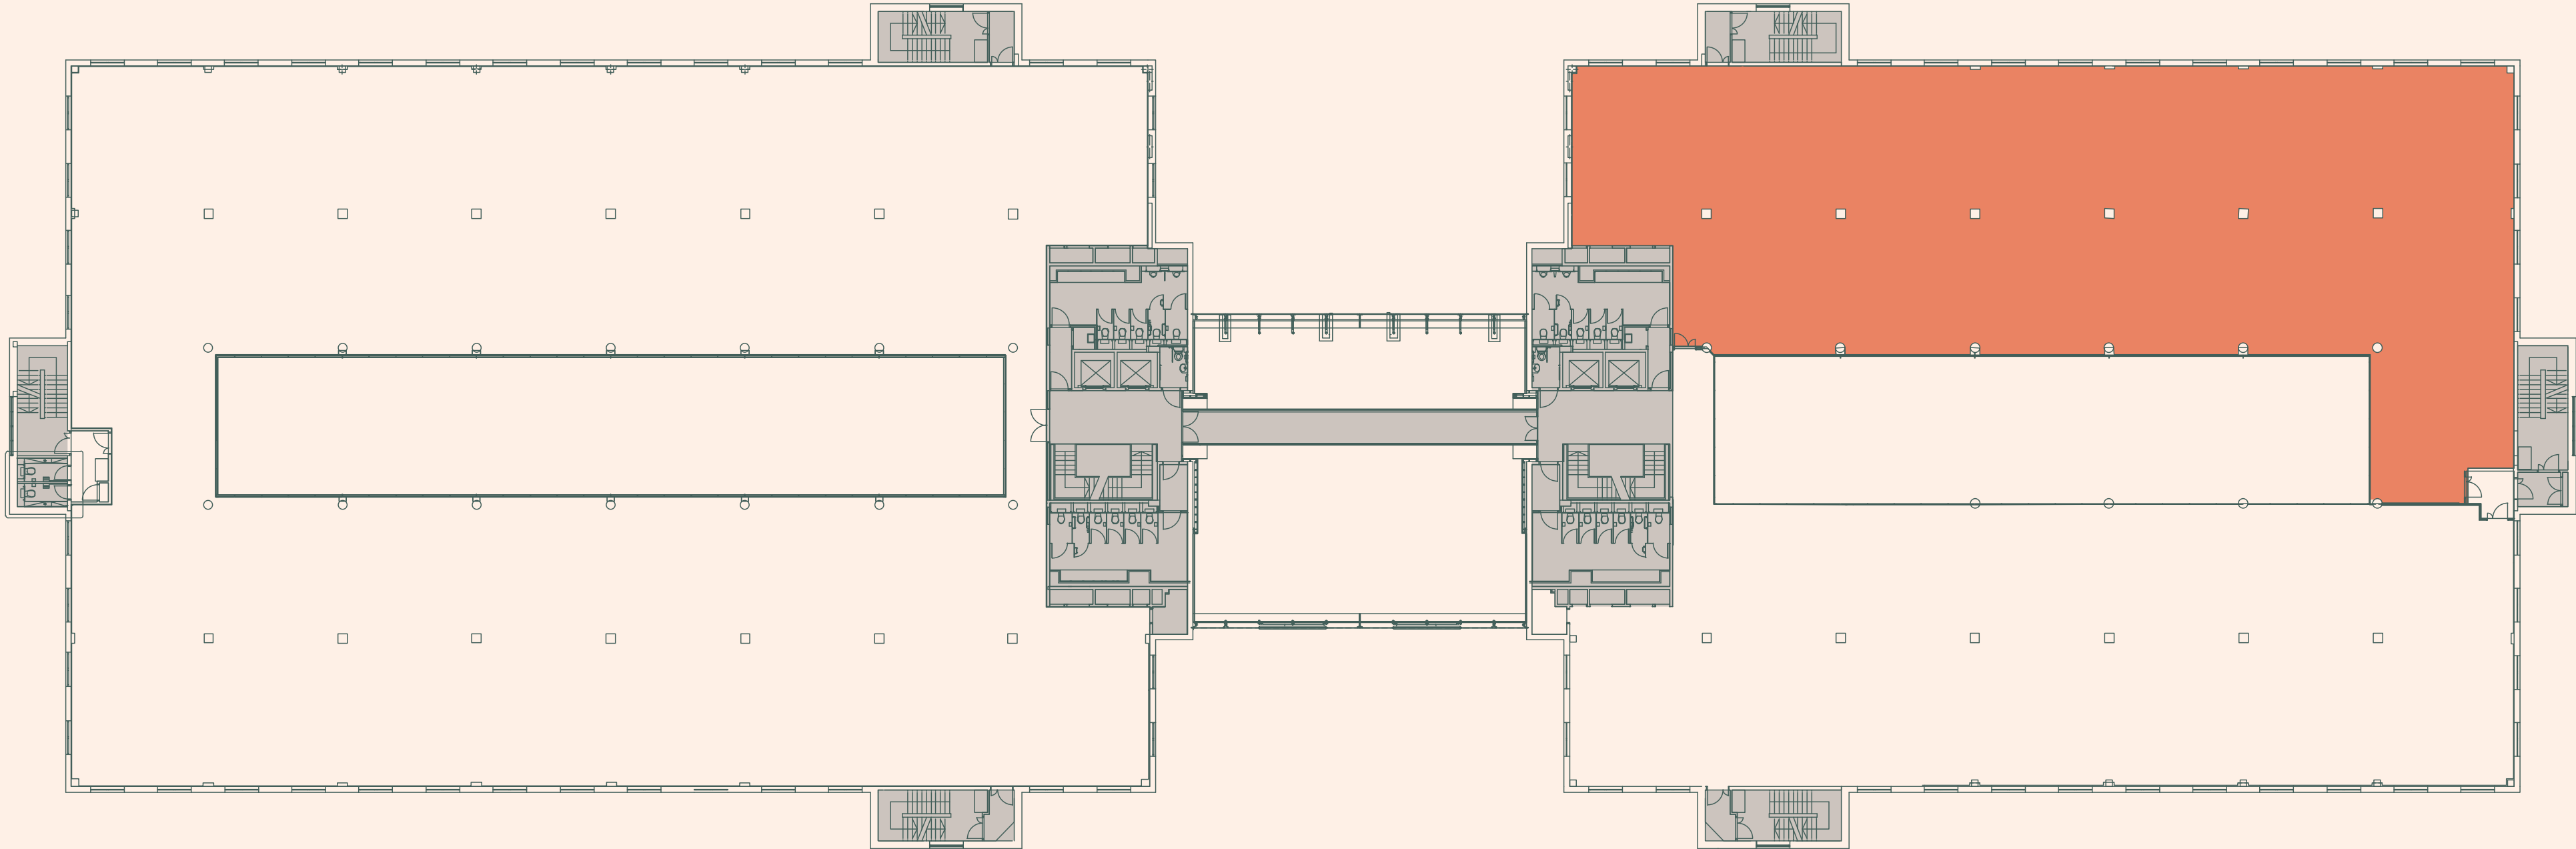

Cathedral Hill

■ Building 1000 office ■ Core

Floorplan not to scale. For indicative purposes only.

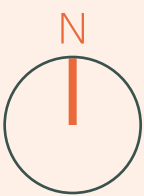

SECOND FLOOR.


BUILDING 2000
1,432 SQ FT / 133.0 SQ M

Workstations	22
8 person boardroom	01
Teapoint / breakout area	01

BUILDING 1000
7,866 SQ FT / 730.8 SQ M

WEST: 2,637 Sq Ft / 245 Sq M

EAST: 4,585 Sq Ft / 426 Sq M

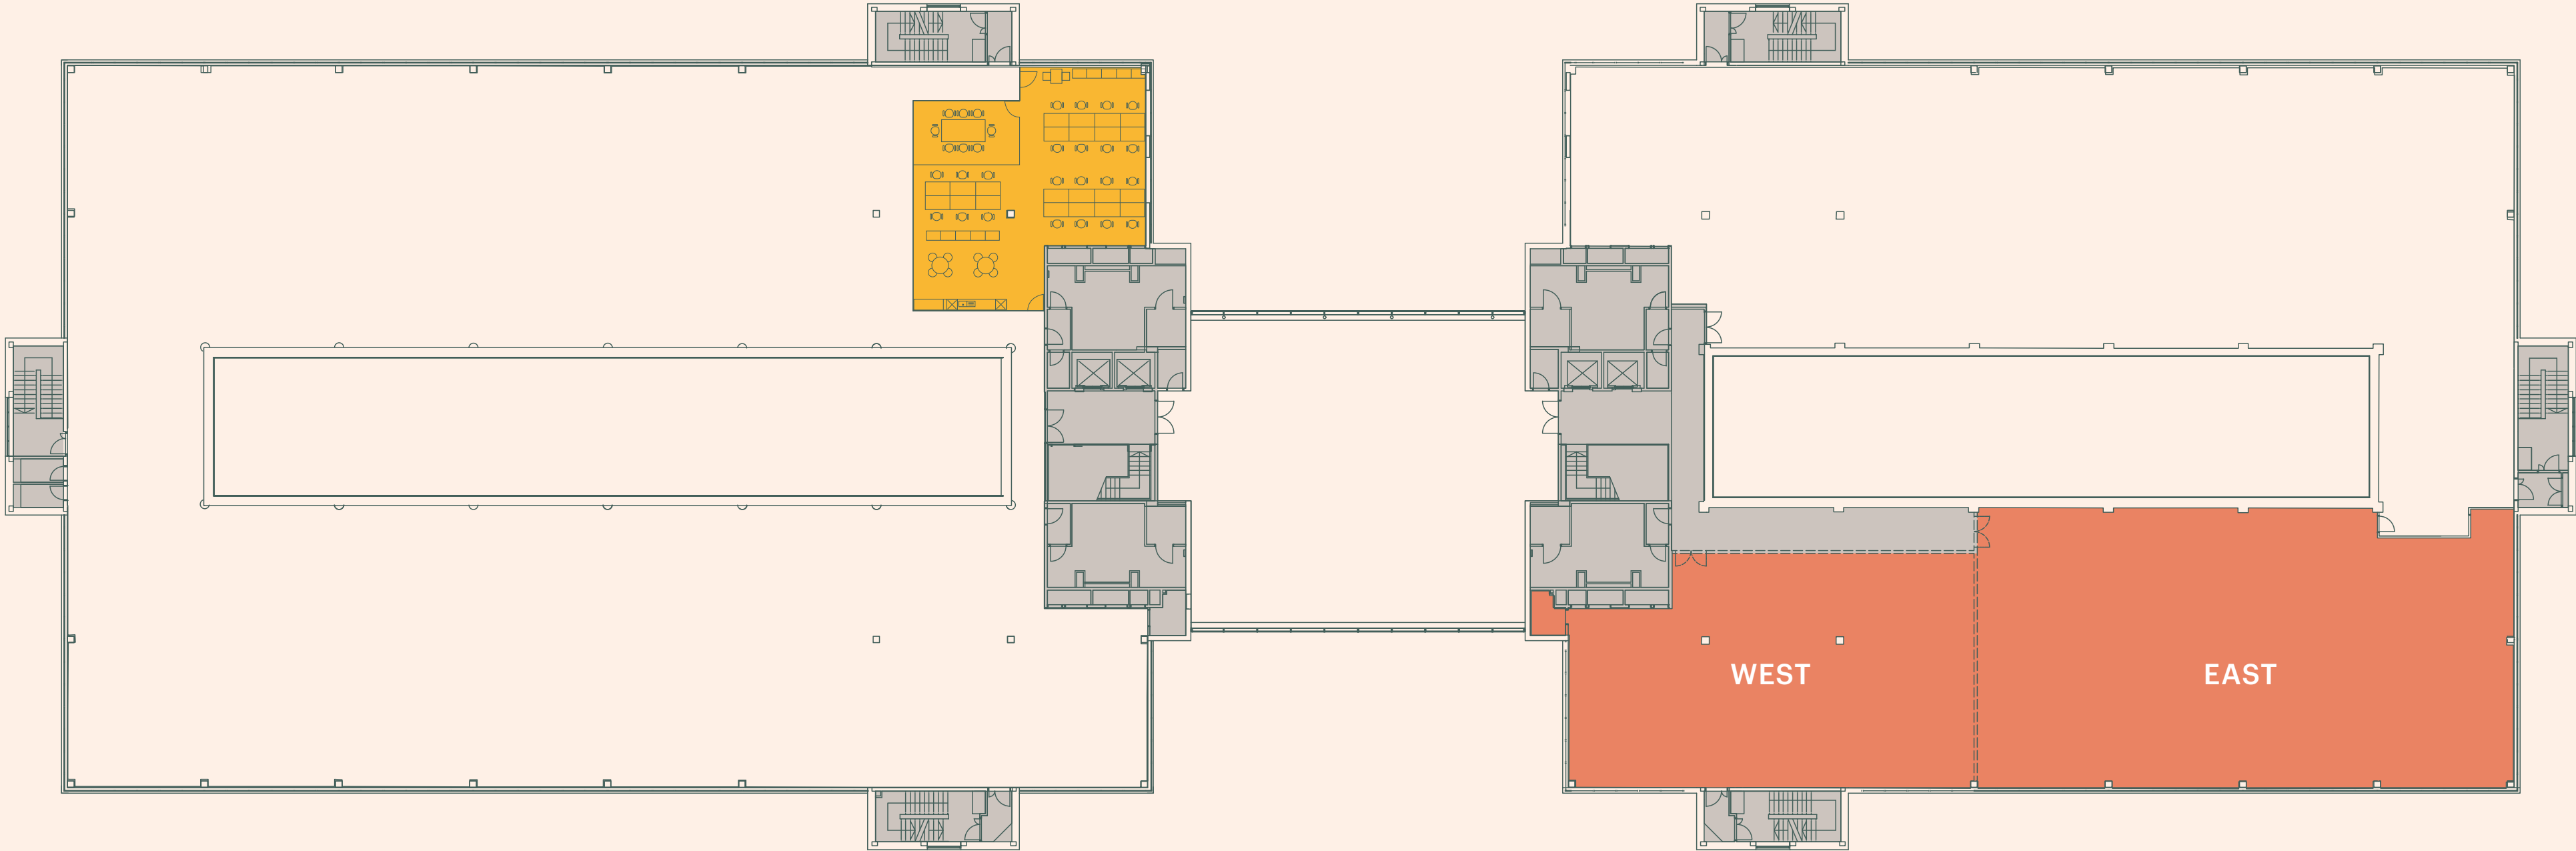

Cathedral Hill

■ Building 1000 office ■ Building 2000 office ■ Core □ Indicative floor split

Floorplan not to scale. For indicative purposes only.

A group of people, including a woman in the foreground with blonde hair and a patterned shawl, are looking towards a large screen. The screen displays a bright, fiery space exploration scene, possibly a rocket launch or a celestial event. The text "SPACE TO EXPLORE." is overlaid on the right side of the image, enclosed in a white bracket-like frame.

**SPACE TO
EXPLORE.**

LOCAL AMENITIES.

Surrounded by an area of outstanding natural beauty, with Guildford's plethora of riverside amenities to enjoy.



IMAGES

- 1. The Ivy Castle View
- 2. River Wey
- 3. Angel Gate
- 4. Tunsgate Quarter
- 5. Côte



LOCATION

PERFECTLY PLACED.

The building is situated adjacent to the University of Surrey just north of Guildford town centre – benefiting from its proximity to the A3 as well as Guildford train station.

The building is strategically placed along the A3, making the M25 easily accessible for journeys into London, or around Surrey. Guildford train Station offers speedy connections to London Waterloo, as well as Reading and Gatwick Airport.

Just a short cycle will bring you to the town centre, which hosts an excellent range of bars, cafés and restaurants, as well as riverside activities and bustling retail centres.



LOCAL AMENITIES

BARS / CAFÉS

1. Lakeside Coffee
2. The King's Head
3. The Britannia
4. The Weyside
5. Caffè Nero
6. HarBAR
7. Canopy Coffee
8. Frida's Coffee House

RESTAURANTS

1. Positano
2. Turtle Bay
3. The Ivy Castle View
4. Bill's
5. Côte
6. The Long Bar & Grill
7. Olivo
8. Cosy Club

LEISURE

1. The Gym
2. Guildford Castle
3. Yvonne Arnaud Theatre
4. Anytime Fitness

WELL CONNECTED.

SHUTTLE BUS TIMES

Morning Service

(Guildford Train Station – Cathedral Square)

6:35	6:53	7:15	7:35	7:53	8:15
8:35	8:55	9:15	9:35	9:55	

Lunchtime Service

(Cathedral Square – Guildford Town Centre)

12:05	12:35	13:05	13:53
-------	-------	-------	-------

Evening Service

(Cathedral Square – Guildford Train Station)

16:05	16:35	17:05	17:35	18:05	18:35
19:05					



CYCLE



University of Surrey



Guildford Station



Stoke Park



Guildford High Street



TRAIN

Journey times from Guildford station



Woking



London Waterloo



Reading



Gatwick Airport



DRIVE



A3 (Guildford and Godalming Bypass)



Guildford Town Centre



M25 (Junction 10)



Heathrow Airport

LOCAL TALENT.

Guildford is home to an array of global businesses ranging in sectors from finance to software development.



CATHEDRAL SQUARE

Gateley /

HAYS

 SUPERMASSIVE
GAMES®

Allianz 

 rosan helmsley
WEALTH MANAGEMENT

 PE Limited

infovista


HELLO
GAMES

spotler

 Lanes
Group

 Electronic Arts

enovis™

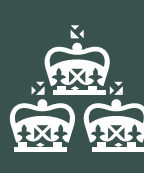Coutts | 



 TALOGY

FURTHER INFORMATION.

For further information please contact
the joint letting agents:



Stuart Chambers

07870 999 339
stuart.chambers@savills.com

Olivia Fryer

07951 041 788
olivia.fryer@savills.com

The Hanover Green logo icon, which is a stylized 'H' composed of two vertical bars of different heights, connected at the top by a horizontal bar.

HanoverGreen

Richard Zoers

07730 567607
rzoers@hanovergreen.co.uk

Andy Tucker

07721 260 545
atucker@hanovergreen.co.uk

Savills and Hanover Green give notice that these particulars are set out as a general outline only for the guidance of intending Purchasers or Lessees and do not constitute any part of an offer or contract. Details are given without any responsibility and any intending Purchasers, Lessees or Third Party should not rely on them as statements or representations of fact, but must satisfy themselves by inspection or otherwise as to the correctness of each of them. No person employed or engaged by Savills nor Hanover Green has any authority to make any representation or warranty whatsoever in relation to this property. August 2025.

Designed and produced by Cre8te - 020 3468 5760 - cre8te.london



CATHEDRALSSQAUREGUILDFORD.COM