


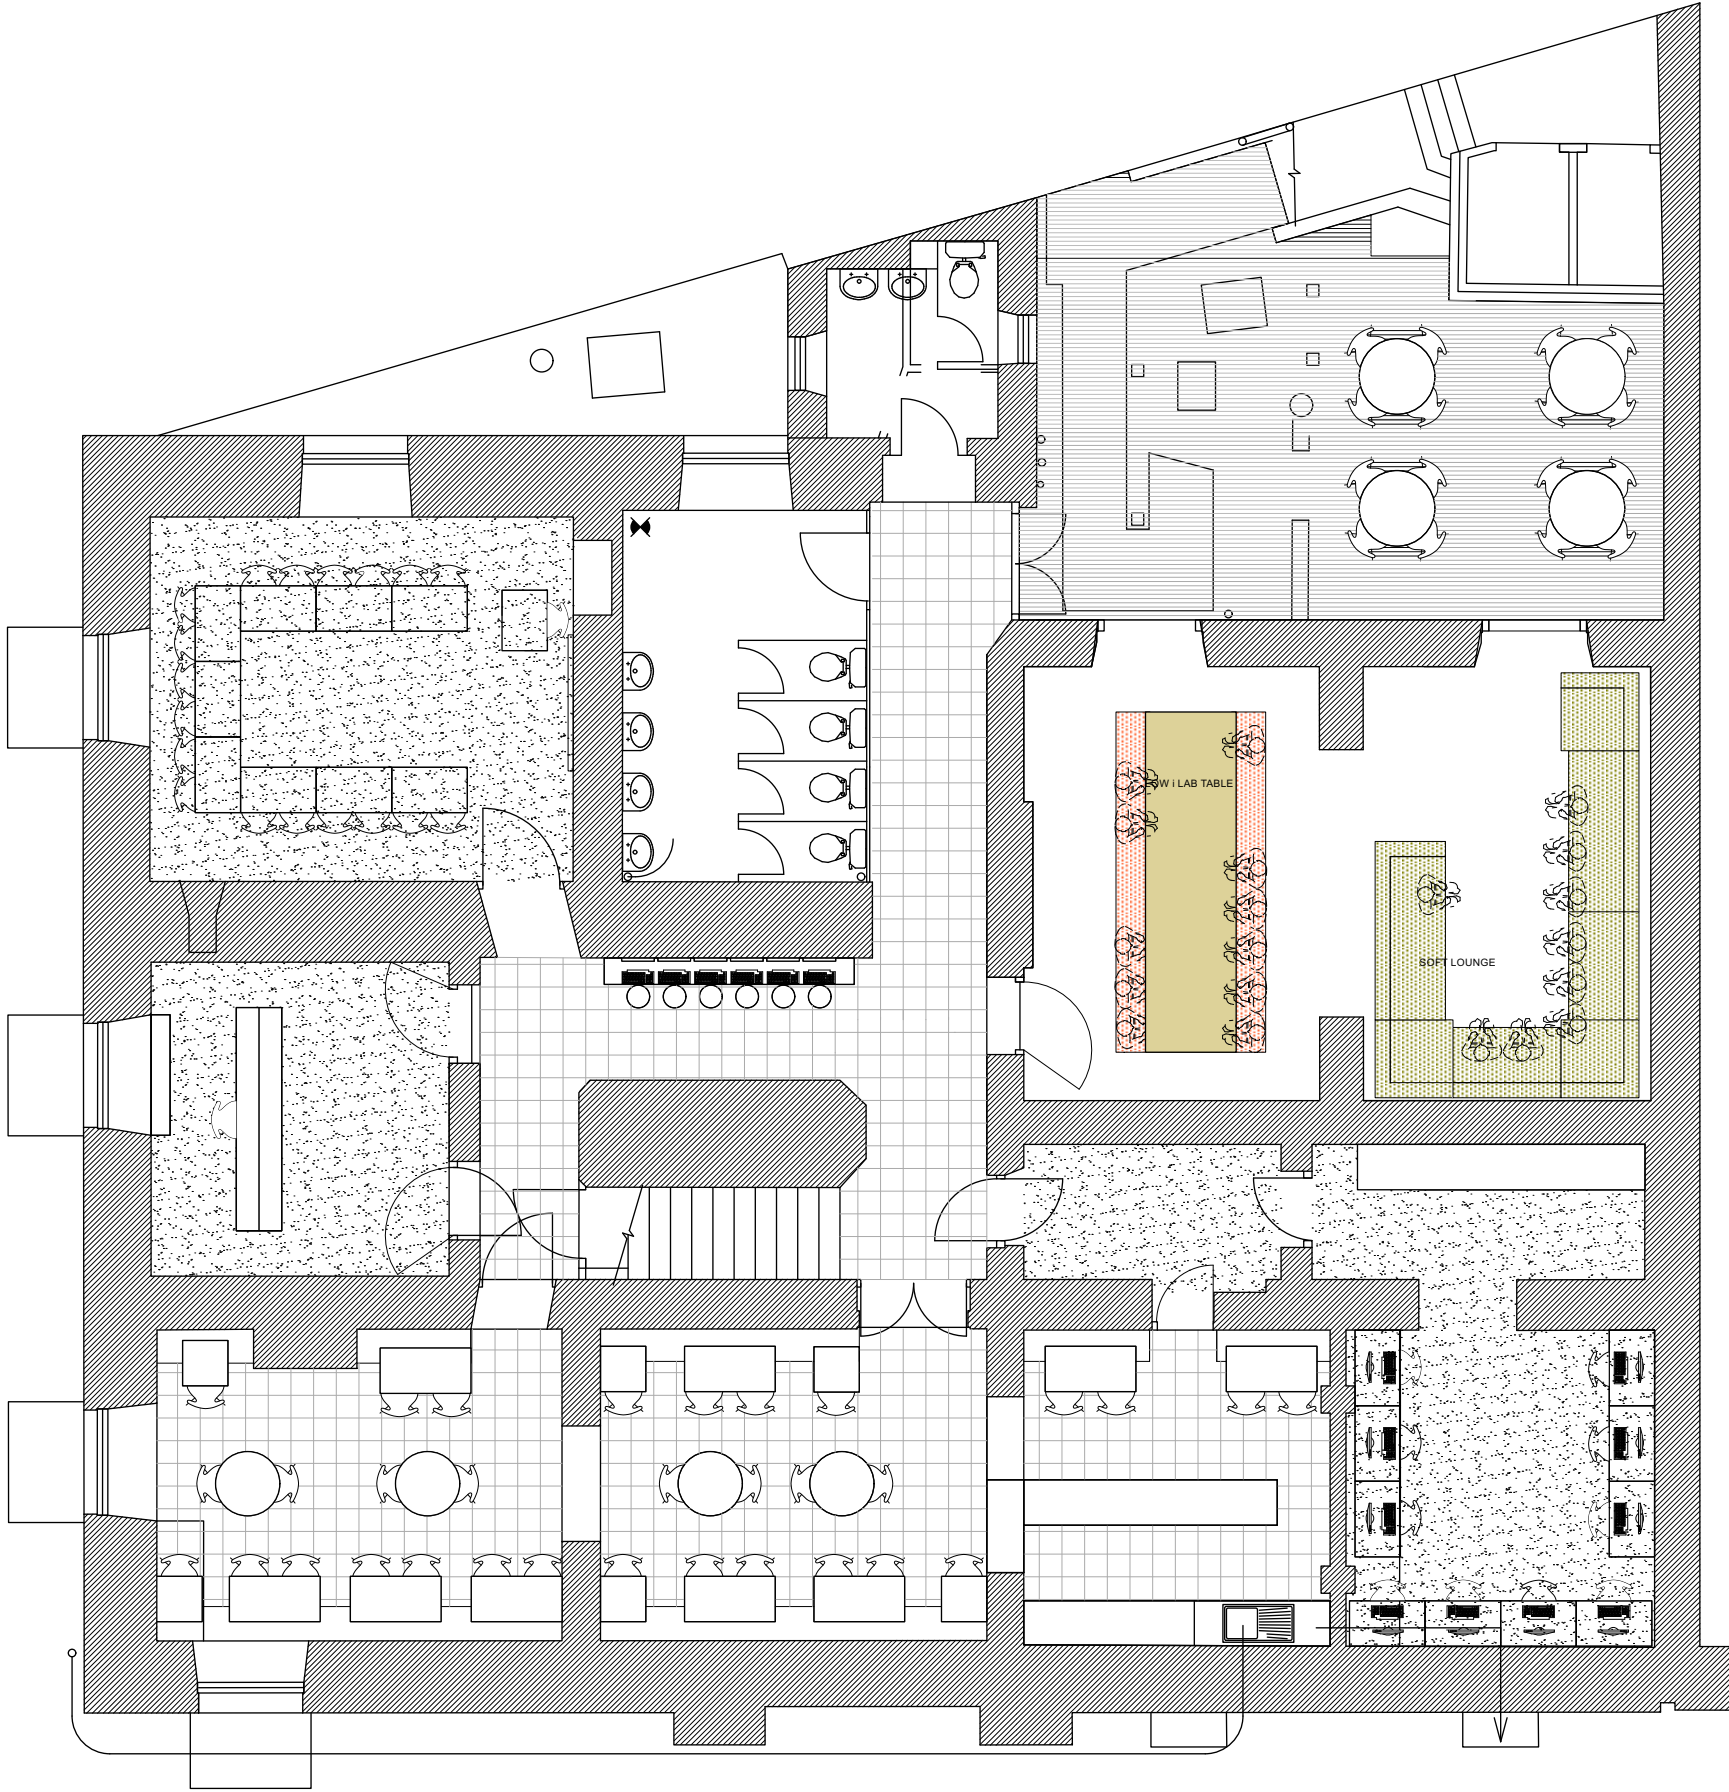

250-3 - EF ILC Bristol

Custom House, Queen Square, Bristol BS1 4JQ



GENERAL NOTES:

Basement - Existing

Scale / 1:100 @ A3



Drawn	SA	01 / 05 / 2020
Check	SA	01 / 05 / 2020
Status	Design	

A 090

Drawing No

-

Revision

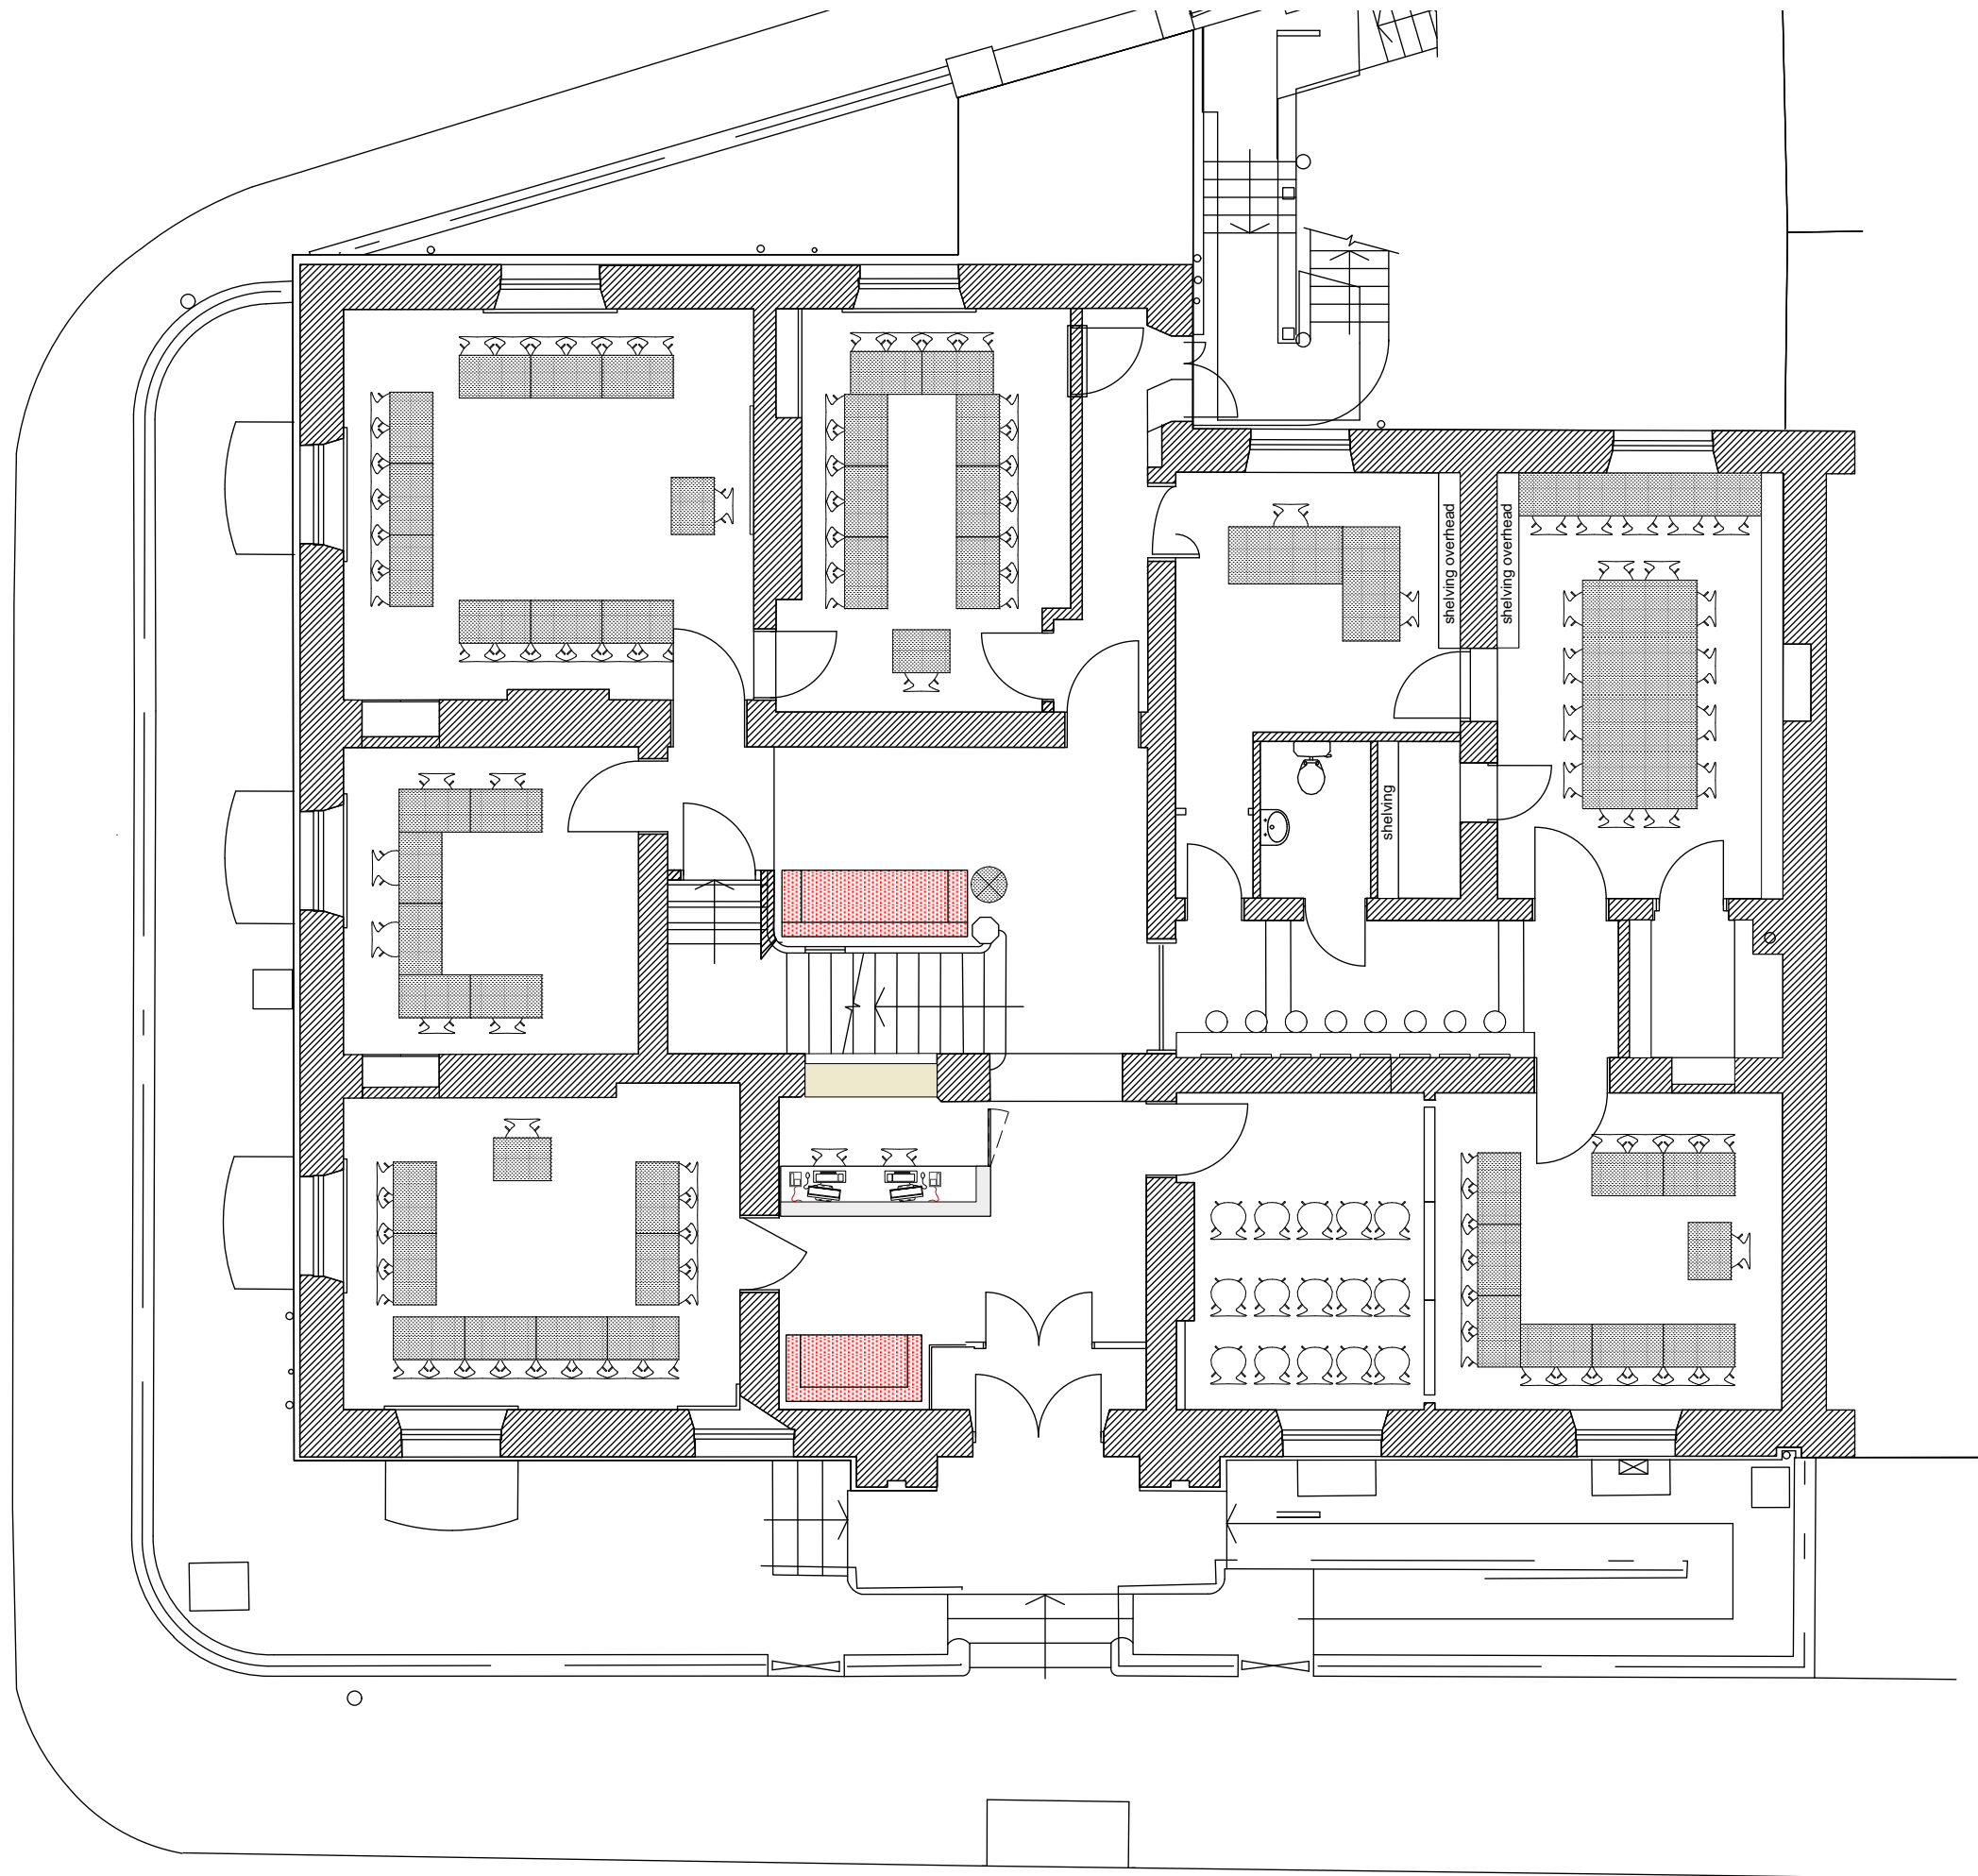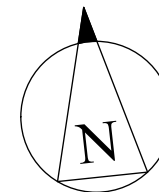

250-3 - EF ILC Bristol

Custom House, Queen Square, Bristol BS1 4JQ



GENERAL NOTES:

Ground Floor - Existing

Scale / 1:100 @ A3


Drawn	SA	01 / 05 / 2020
Check	SA	01 / 05 / 2020
Status	Design	

A 100

Drawing No

-

Revision

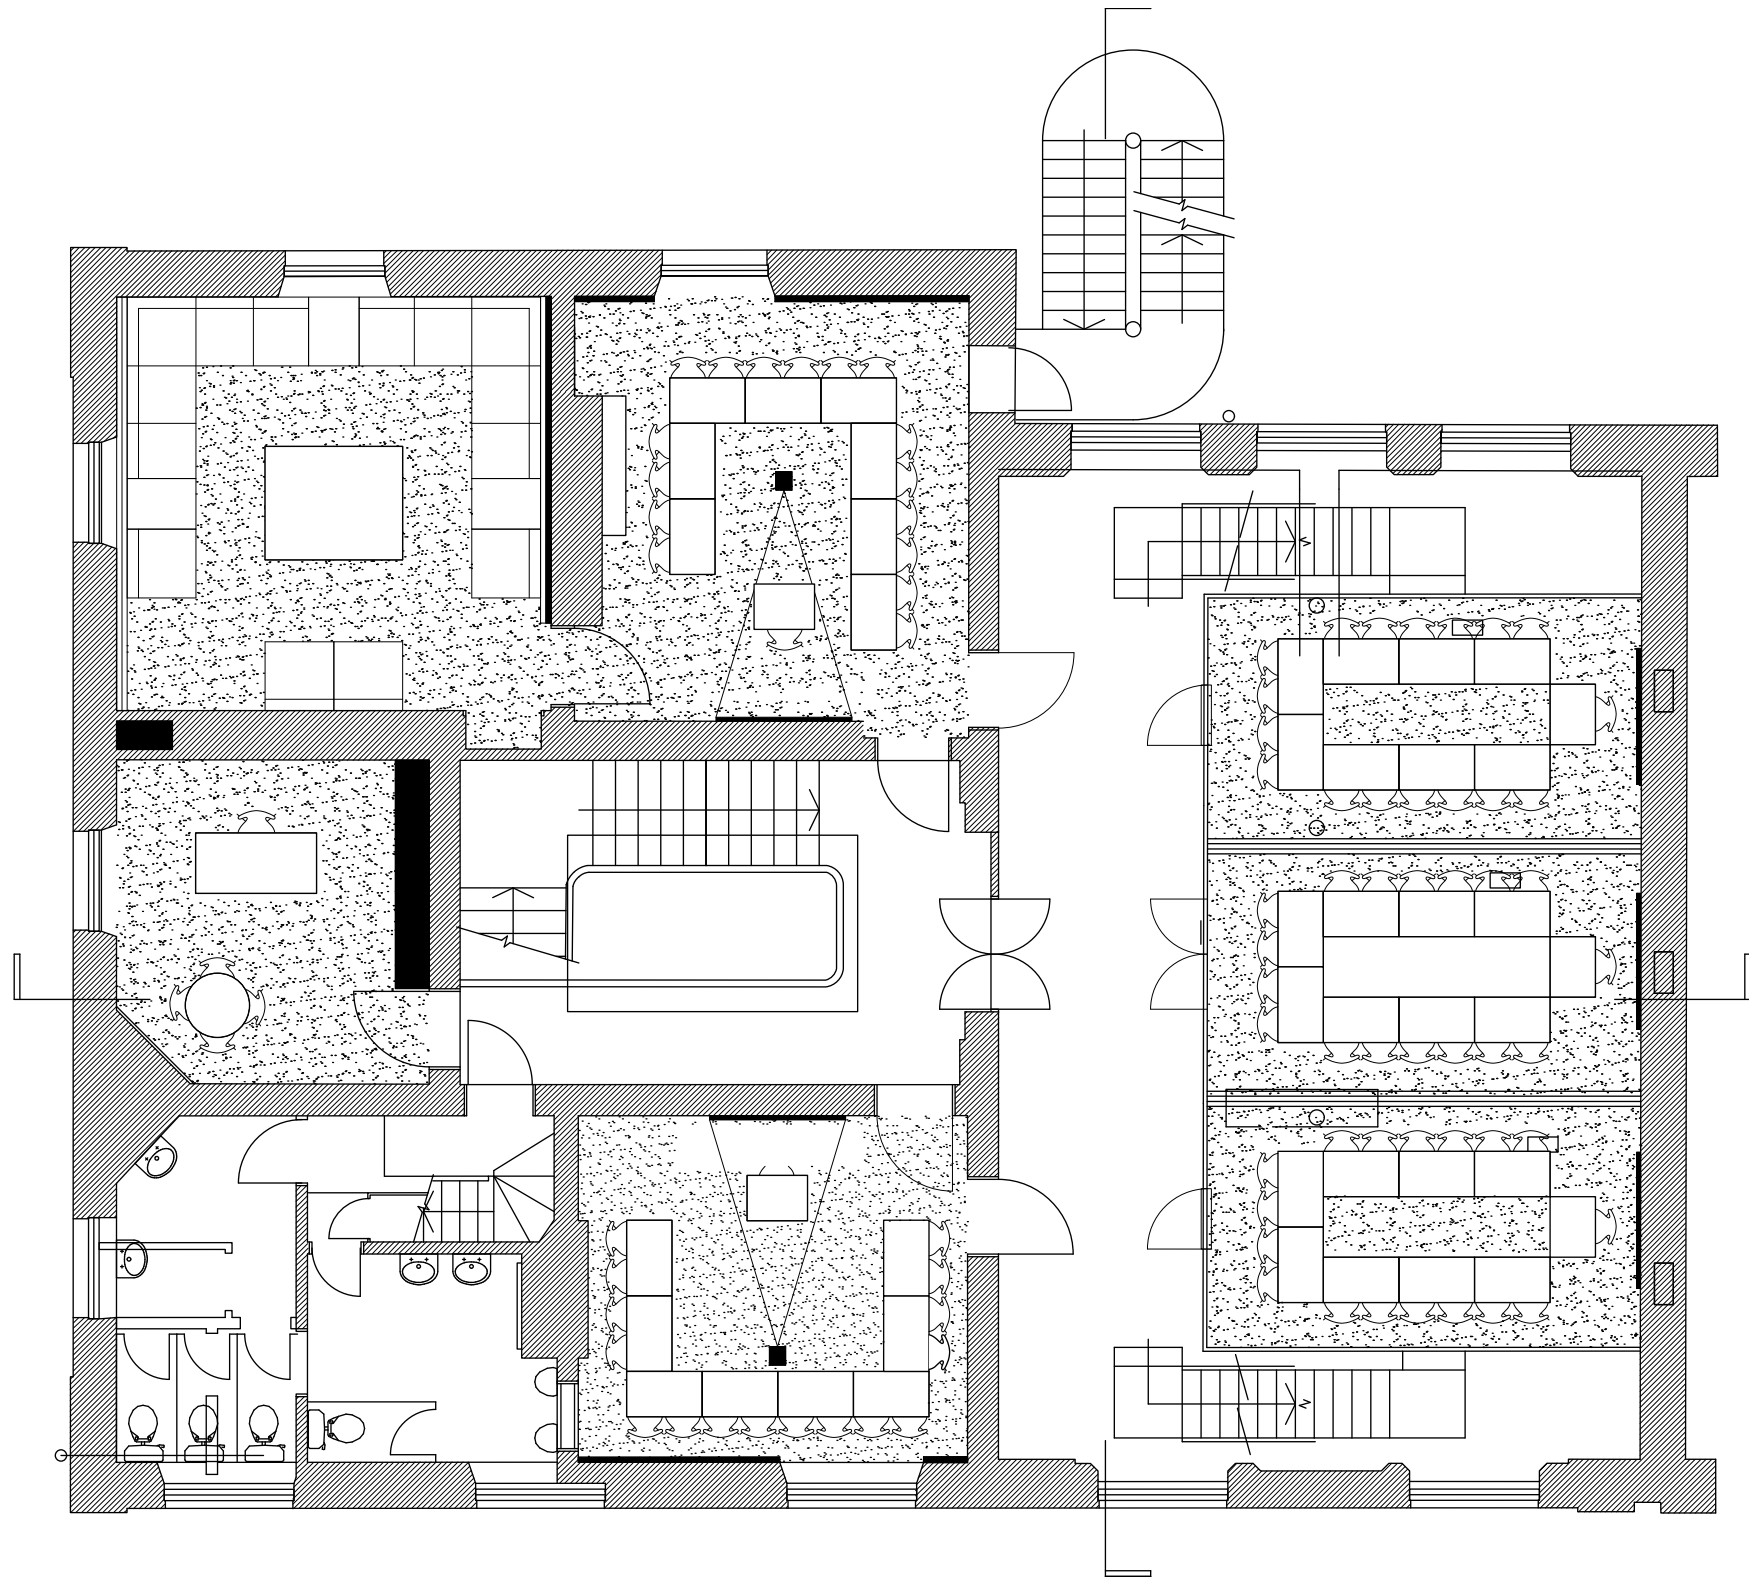

250-3 - EF ILC Bristol

Custom House, Queen Square, Bristol BS1 4JQ



North

GENERAL NOTES:

First Floor - Existing

Scale / 1:100 @ A3


Drawn	SA	01 / 05 / 2020
Check	SA	01 / 05 / 2020
Status	Design	

A 110

Drawing No

-

Revision

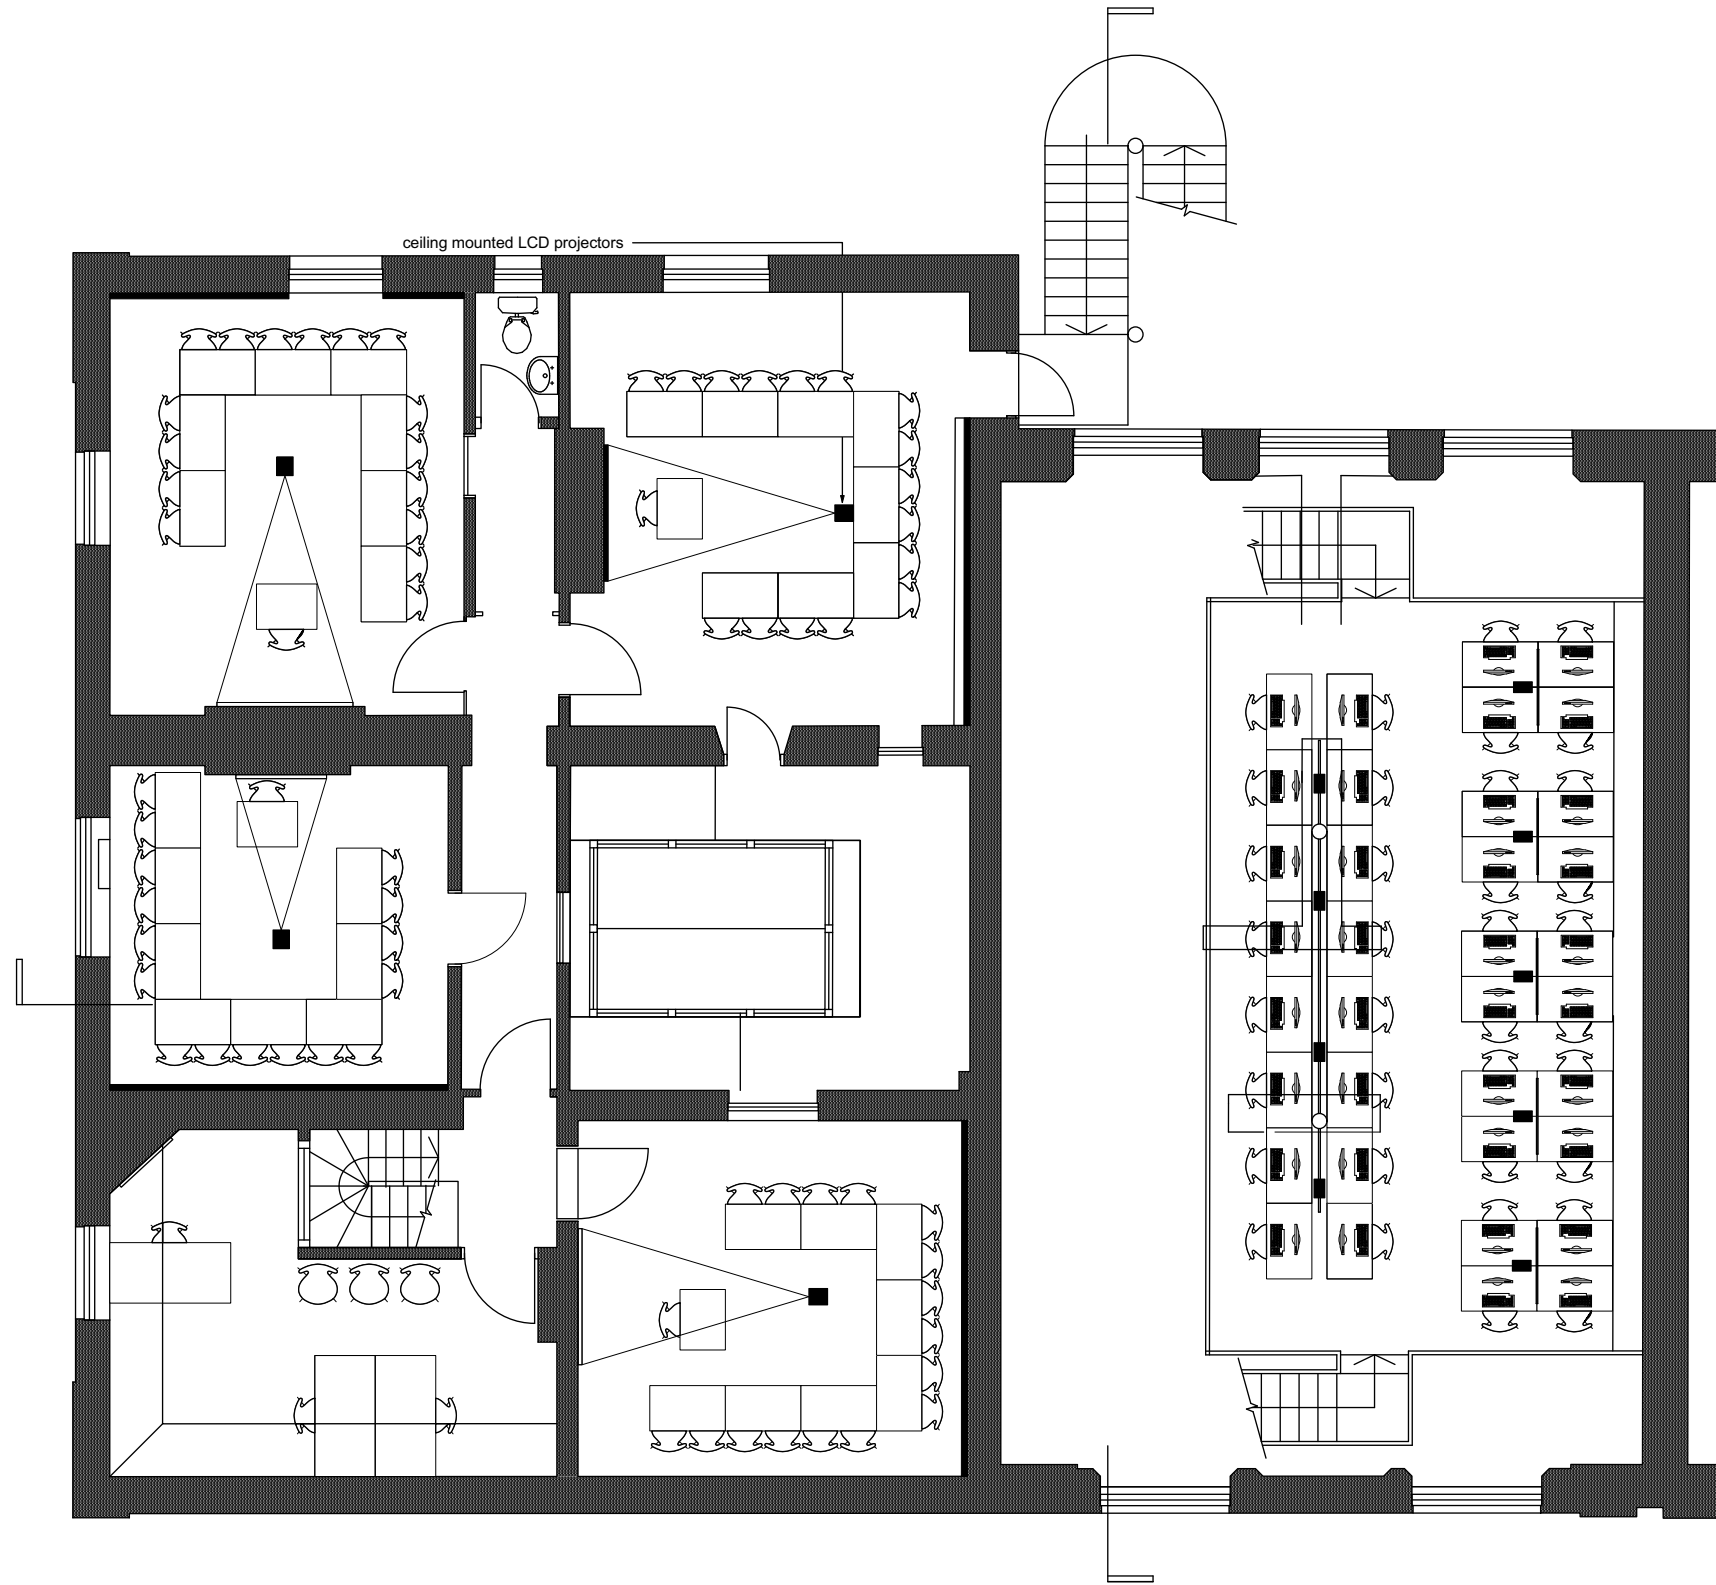

250-3 - EF ILC Bristol

Custom House, Queen Square, Bristol BS1 4JQ



North

GENERAL NOTES:

Second Floor - Existing

Scale / 1:100 @ A3

Drawn	SA	01 / 05 / 2020
Check	SA	01 / 05 / 2020
Status	Design	

A 120

Drawing No

-

Revision