

# BETHEL CHAPEL SPLIT - OFFICE



This document and its contents are the property of Queensberry Real Estate Limited. They may not be copied or reproduced in any way, in part or in whole, without prior written approval of both parties. Violations will result in legal action.

DO NOT SCALE FROM THIS DRAWING

## LEGEND

- UNIT A
- UNIT B
- UNIT C
- COMMON AREA

REV: 02 | DATE: 14 NOVEMBER 2025 | CHK: DB



Client

INTERNAL

Project

BETHEL CHAPEL

Drawing Title

LOWER GROUND FLOOR


Status:

For Information

Project No. X-XXX | Drawn DB | Scale 1:100@A3

Drawing No. QRE\_SK-01\_OFFICE\_SPLIT\_B

# BETHEL CHAPEL SPLIT - OFFICE

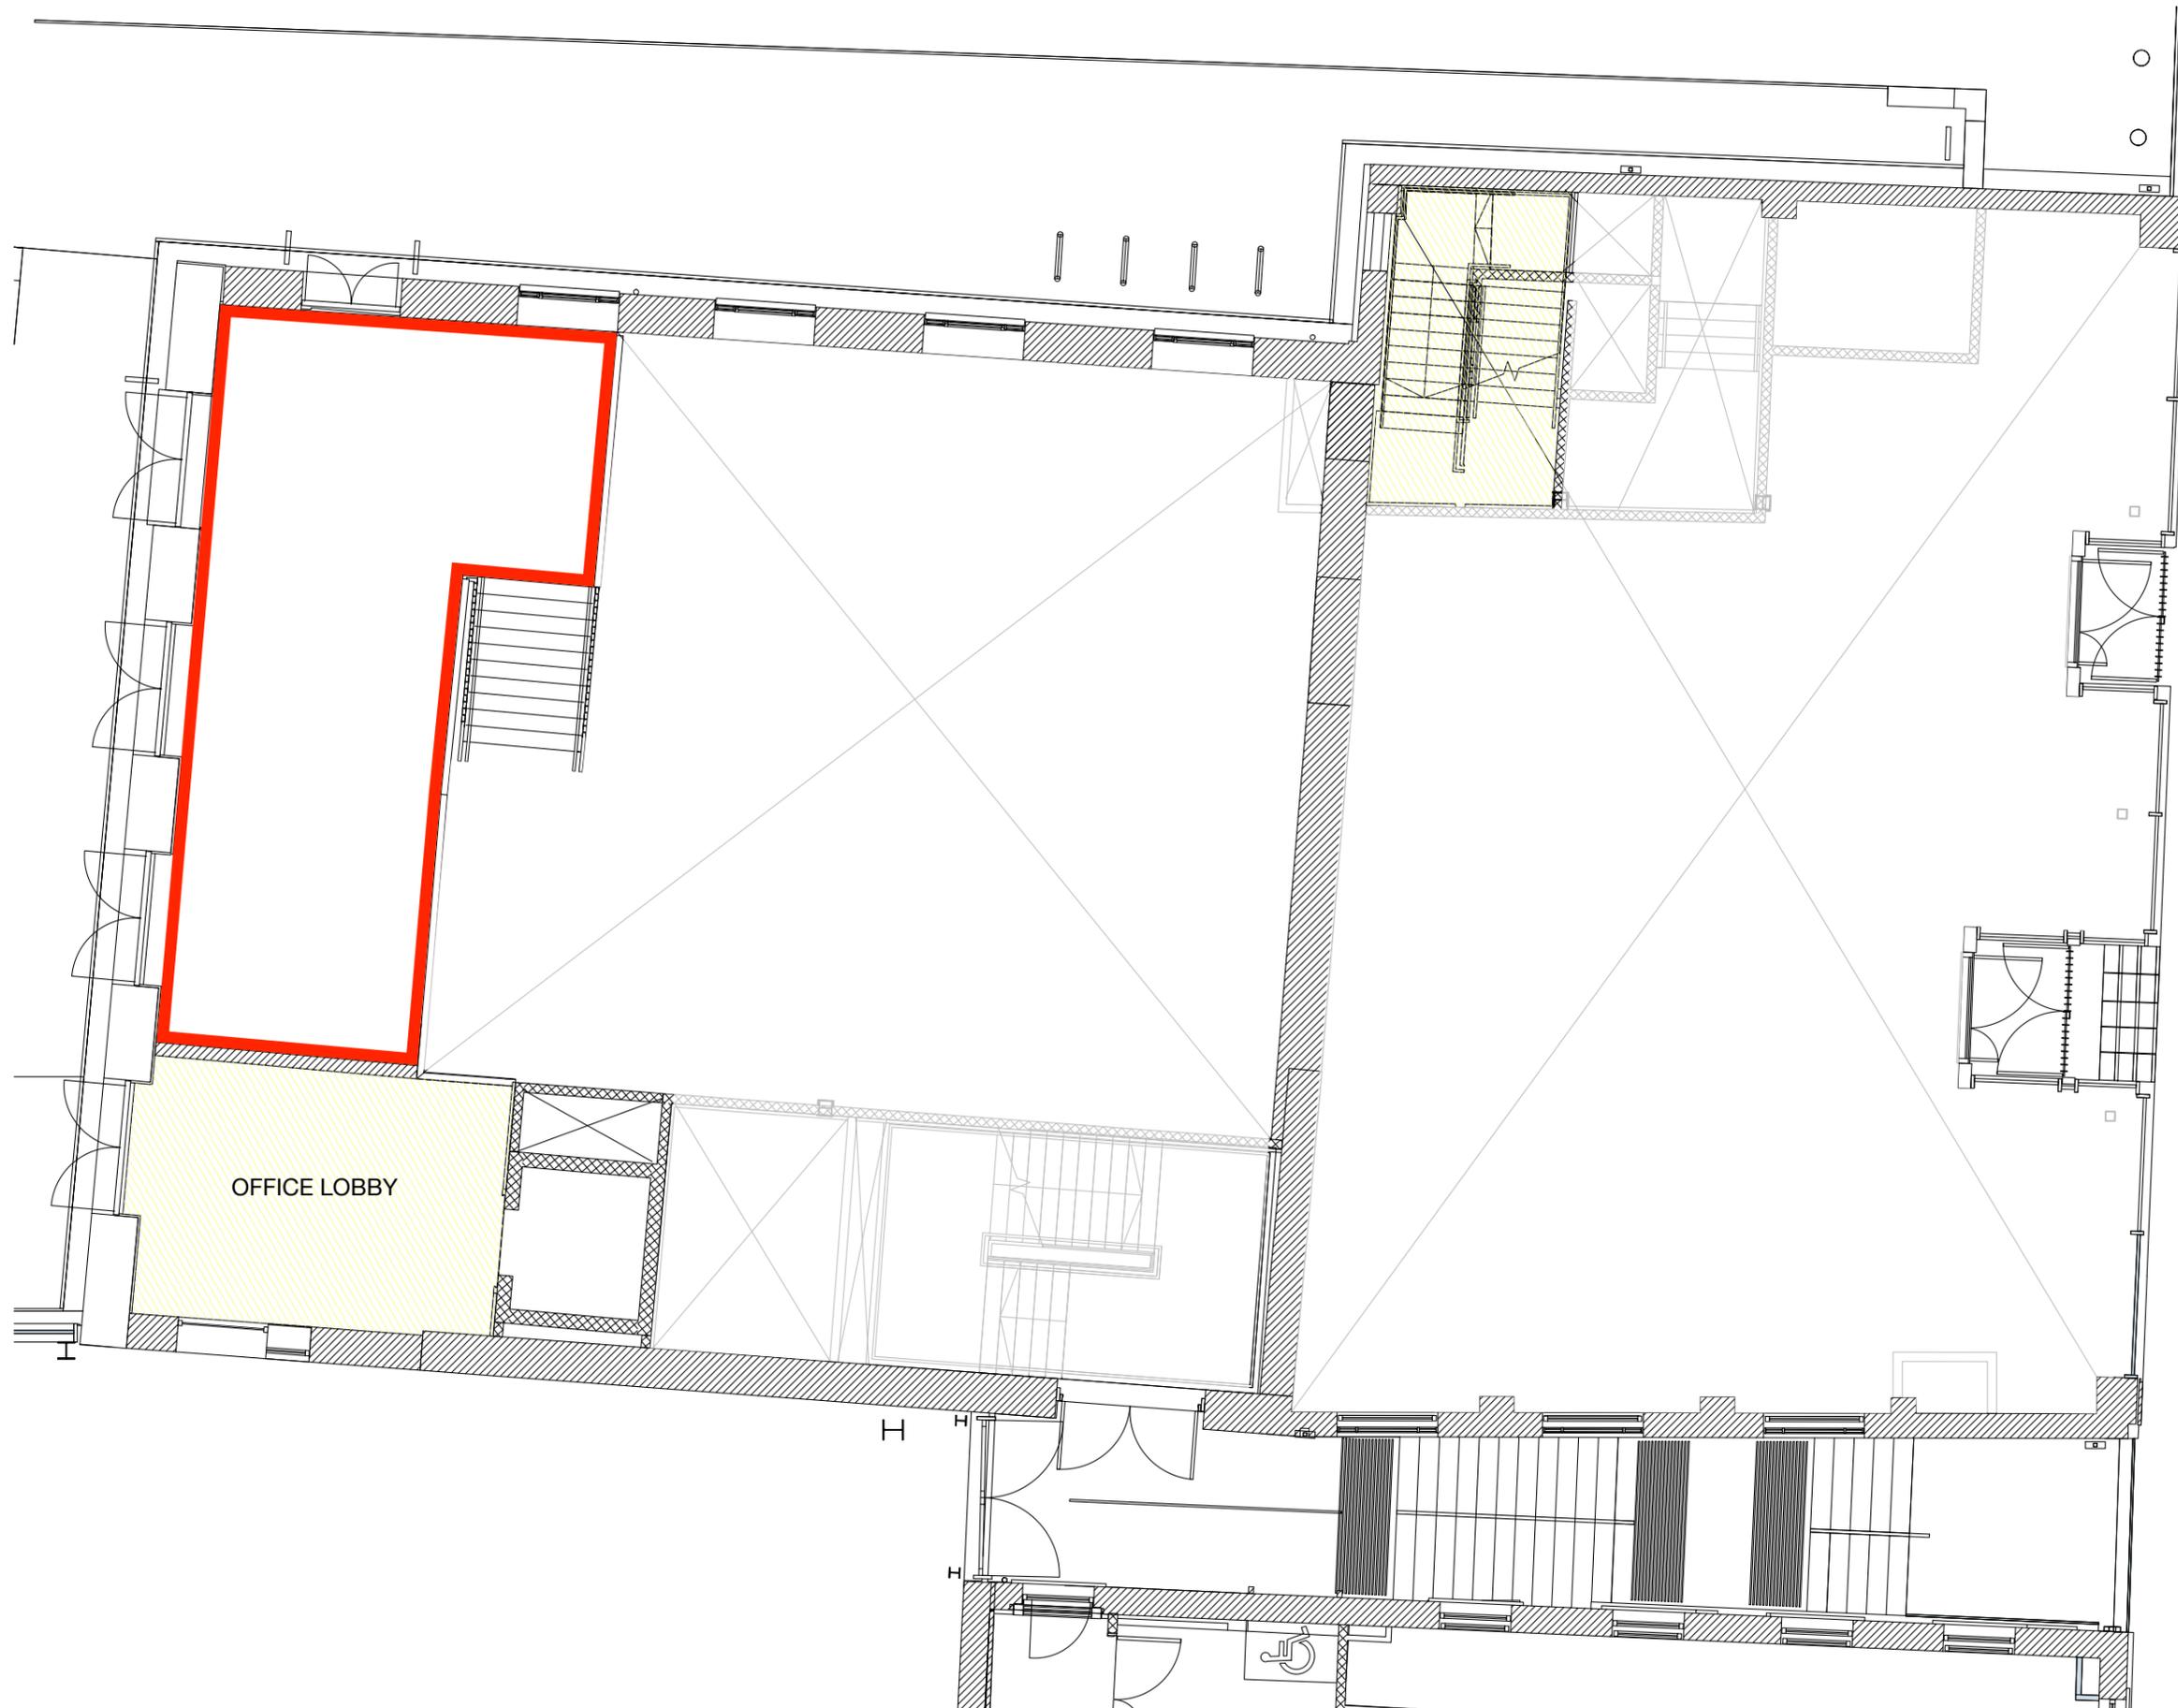

This document and its contents are the property of Queensberry Real Estate Limited. They may not be copied or reproduced in any way, in part or in whole, without prior written approval of both parties. Violations will result in legal action.

DO NOT SCALE FROM THIS DRAWING

## LEGEND

- UNIT A
- UNIT B
- UNIT C
- COMMON AREA

REV: 02 | DATE: 14 NOVEMBER 2025 | CHK: DB



Client

INTERNAL

Project

BETHEL CHAPEL

Drawing Title

UPPER GROUND FLOOR


Status:

For Information

Project No. X-XXX | Drawn DB | Scale 1:100@A3

Drawing No. QRE\_SK-01\_OFFICE\_SPLIT\_B

# BETHEL CHAPEL SPLIT - OFFICE

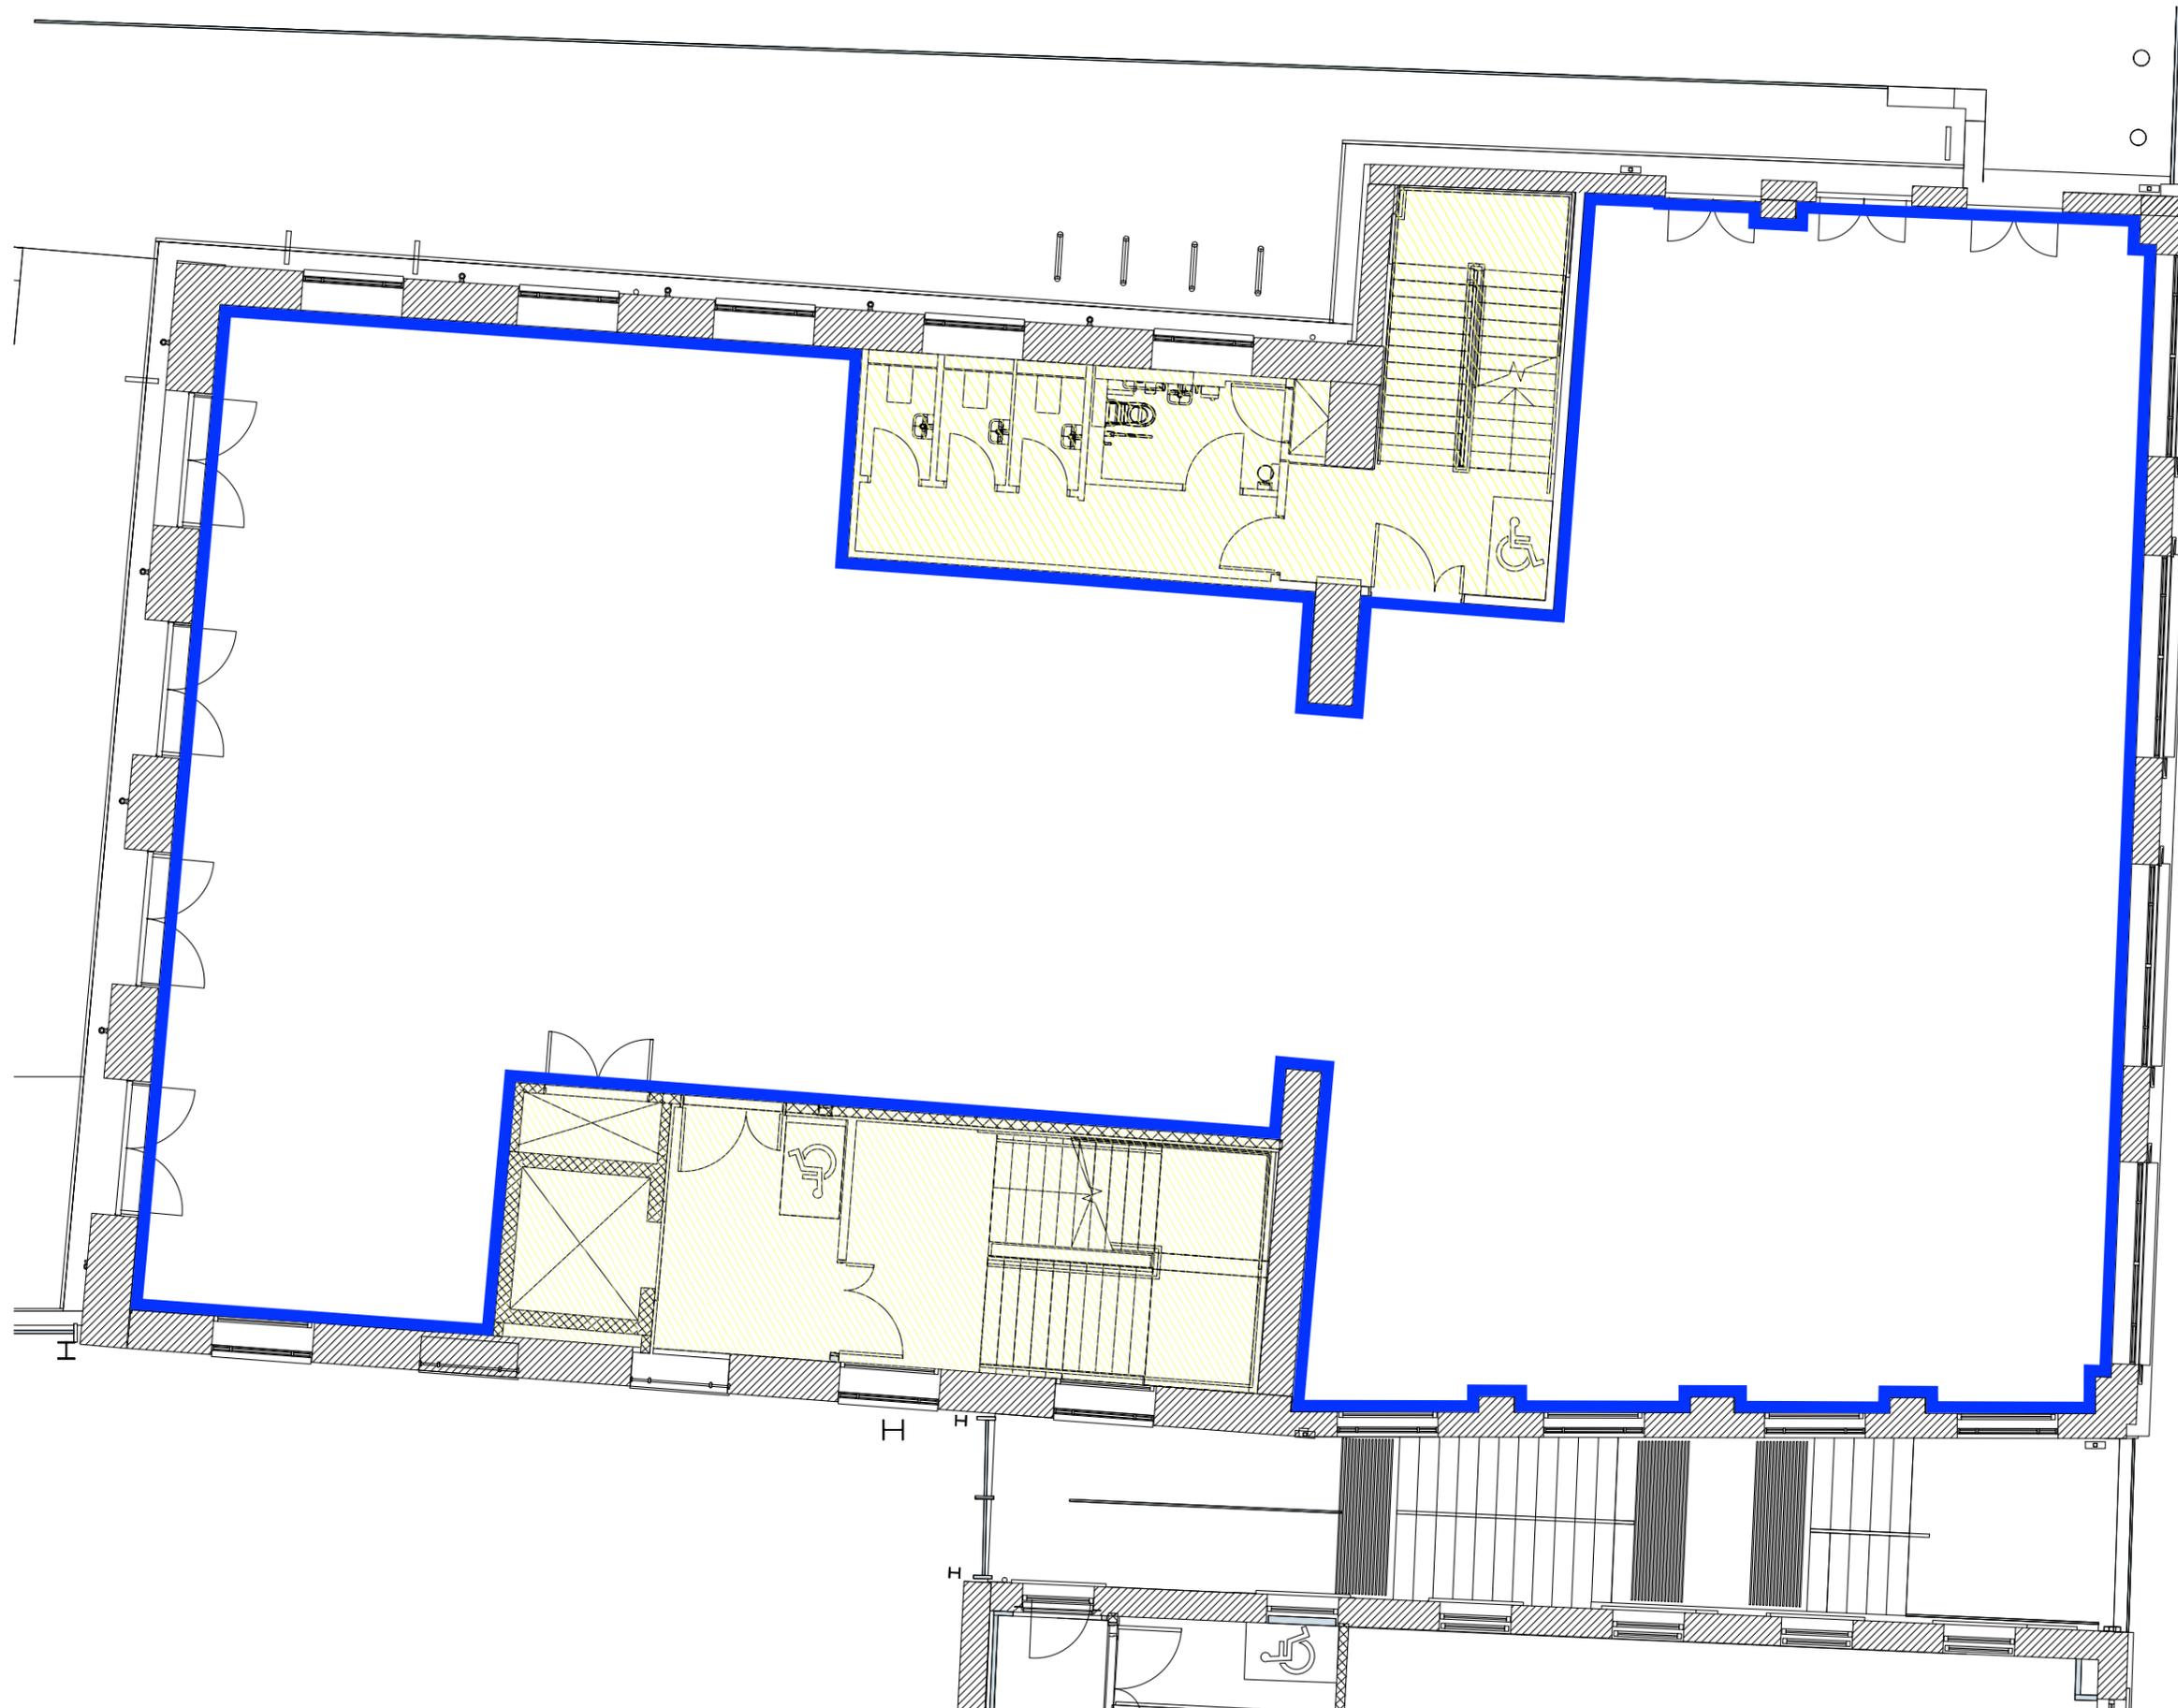

This document and its contents are the property of Queensberry Real Estate Limited. They may not be copied or reproduced in any way, in part or in whole, without prior written approval of both parties. Violations will result in legal action.

DO NOT SCALE FROM THIS DRAWING

## LEGEND

- UNIT A
- UNIT B
- UNIT C
- COMMON AREA

REV: 0.2 | DATE: 14 NOVEMBER 2025 | CHK: DB



Client  
**INTERNAL**

Project  
**BETHEL CHAPEL**


Drawing Title  
**FIRST FLOOR**

Status  
**For Information**

Project No. X-XXX	Drawn DB	Scale 1:100@A3
----------------------	-------------	-------------------

Drawing No.  
**QRE\_SK-01\_OFFICE\_SPLIT\_B**

# BETHEL CHAPEL SPLIT - OFFICE

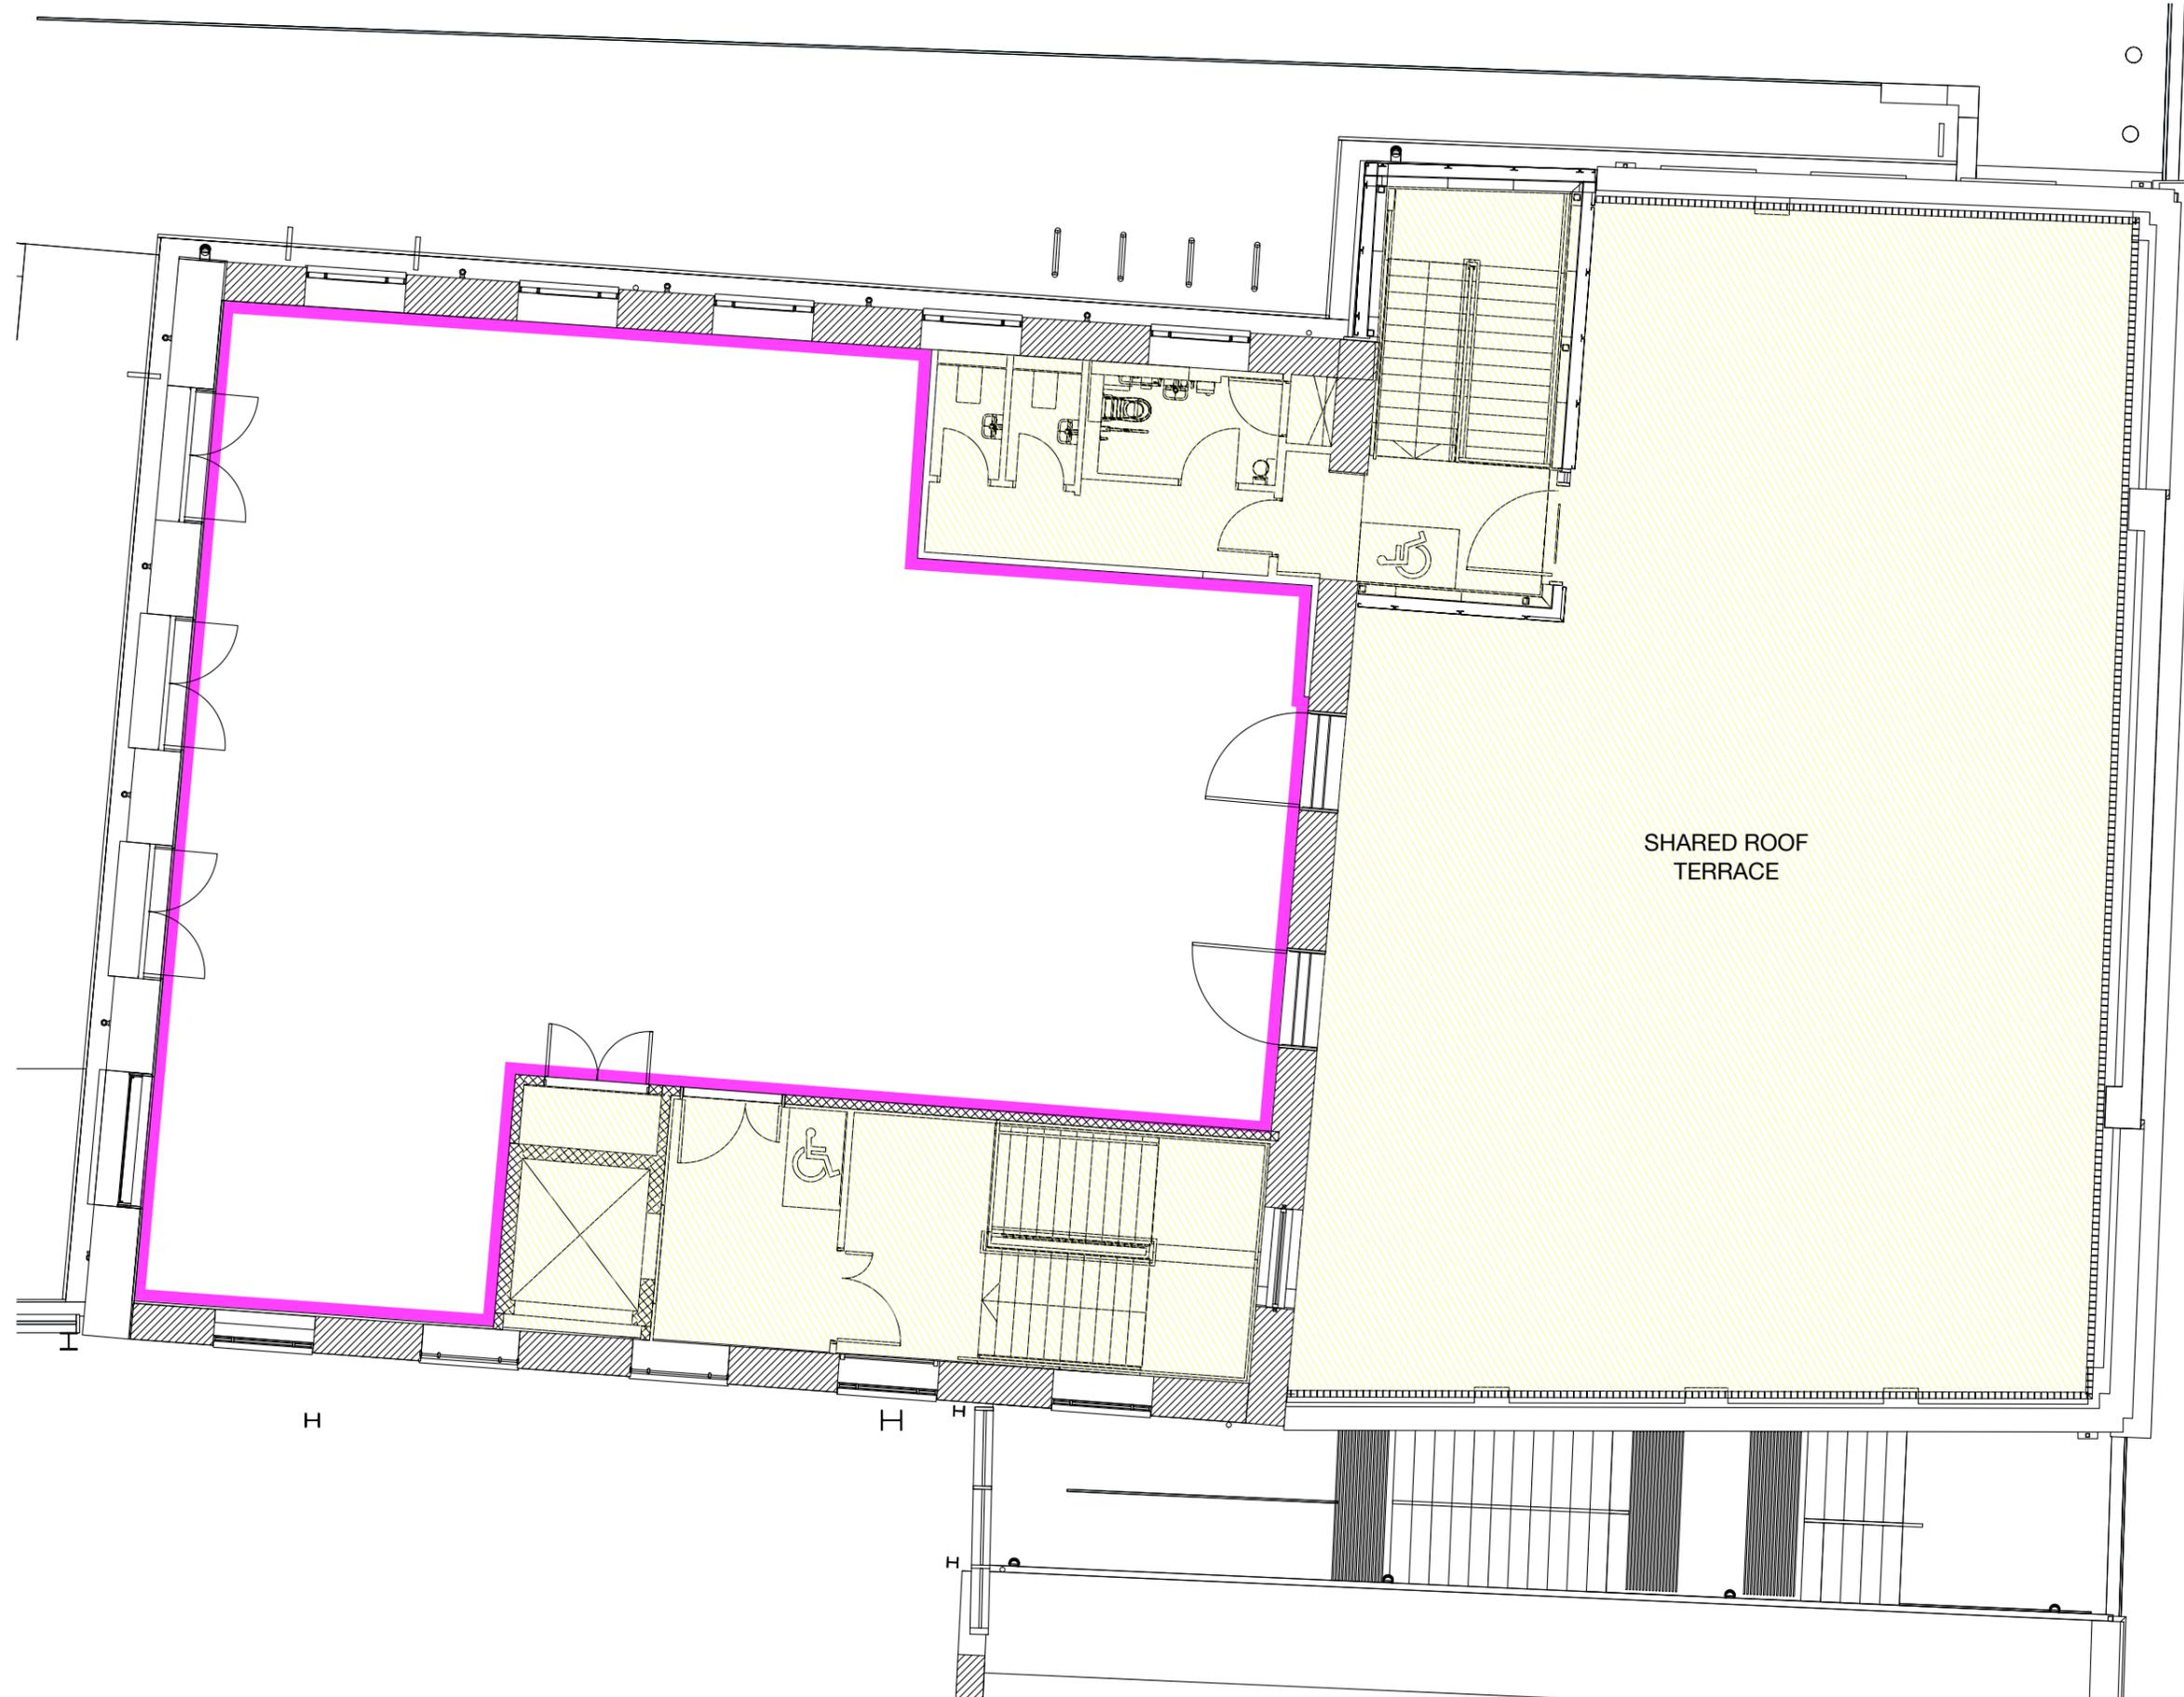

This document and its contents are the property of Queensberry Real Estate Limited. They may not be copied or reproduced in any way, in part or in whole, without prior written approval of both parties. Violations will result in legal action.

DO NOT SCALE FROM THIS DRAWING

## LEGEND

- UNIT A
- UNIT B
- UNIT C
- COMMON AREA

REV: 0.2 | DATE: 14 NOVEMBER 2025 | CHK: DB



Client  
**INTERNAL**

Project  
**BETHEL CHAPEL**

Drawing Title  
**SECOND FLOOR**

Status:  
**For Information**

Project No. X-XXX	Drawn DB	Scale 1:100@A3
----------------------	-------------	-------------------

Drawing No.  
**QRE\_SK-01\_OFFICE\_SPLIT\_B**





# BETHEL CHAPEL SPLIT - OFFICE

This document and its contents are the property of Queensberry Real Estate Limited. They may not be copied or reproduced in any way, in part or in whole, without prior written approval of both parties. Violations will result in legal action.

DO NOT SCALE FROM THIS DRAWING

## LEGEND

- ▭ UNIT A
- ▭ UNIT B
- ▭ UNIT C
- ▭ COMMON AREA
- ▭ ROOF TERRACE

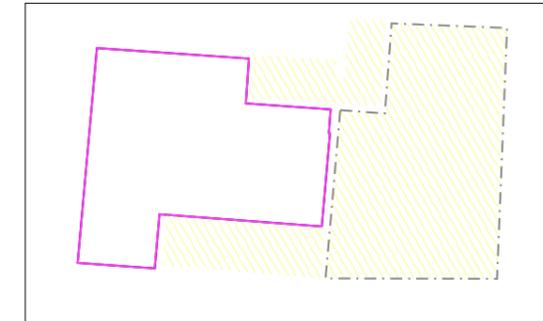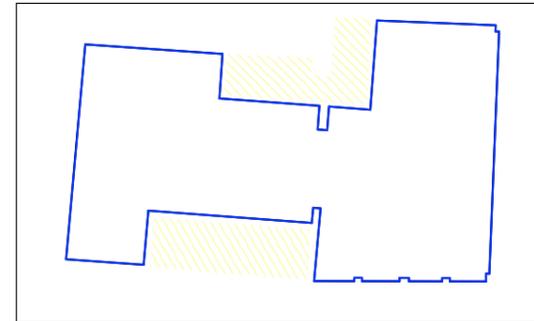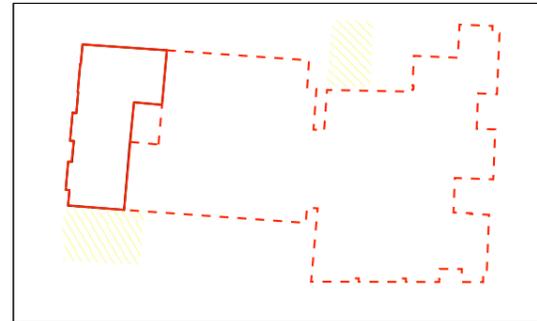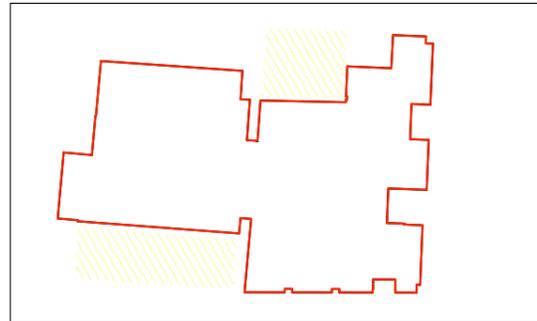

UNIT A (LG):
3,315 ft <sup>2</sup>
308 m <sup>2</sup>

UNIT A (UG):
581 ft <sup>2</sup>
54 m <sup>2</sup>

UNIT B:
4,263 ft <sup>2</sup>
396 m <sup>2</sup>




UNIT C:
2,099 ft <sup>2</sup>
195 m <sup>2</sup>

LOWER GROUND FLOOR

UPPER GROUND FLOOR

FIRST FLOOR

SECOND FLOOR

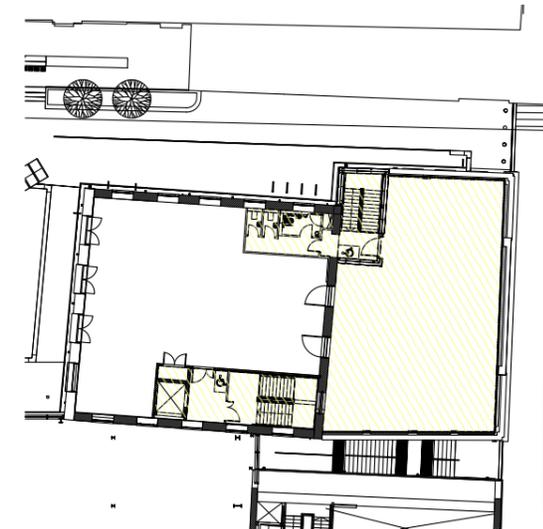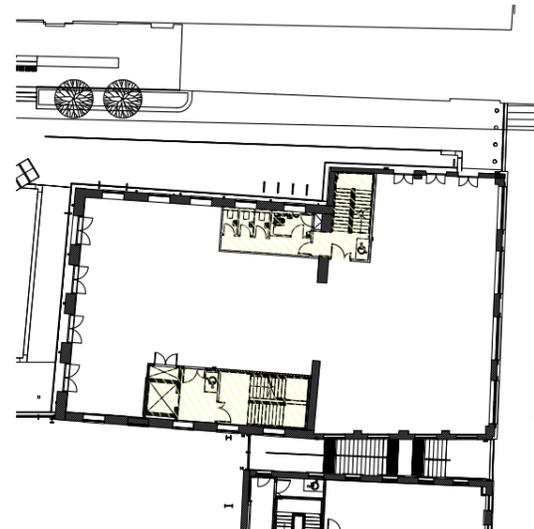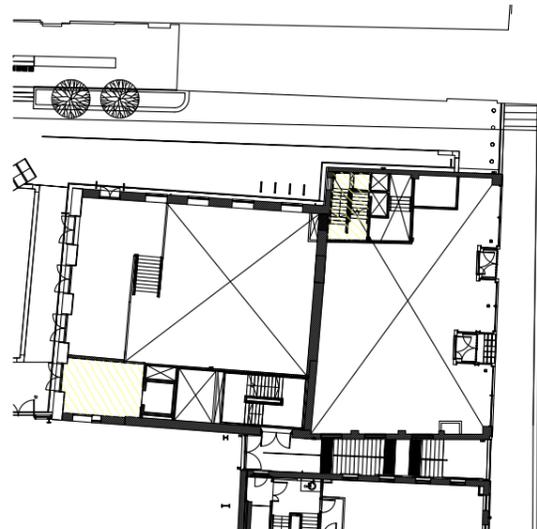

REV: 02 | DATE: 14 NOVEMBER 2025 | CHK: DB



Client  
INTERNAL

Project  
BETHEL CHAPEL

Drawing Title  
NIA SCHEDULE

Status:  
For Information

Project No. X-XXX	Drawn DB	Scale 1:100@A3
----------------------	-------------	-------------------

Drawing No.  
QRE\_SK-01\_OFFICE\_SPLIT\_B

TOTAL NIA	UNIT A	UNIT B	UNIT C	SERVICE CHARGEABLE	ROOF TERRACE
ft <sup>2</sup>	3,896	4,263	2,099	3,337	2,045
m <sup>2</sup>	362	396	195	310	190