



26 Cambridge Street, S1 4HP
Leah's Yard

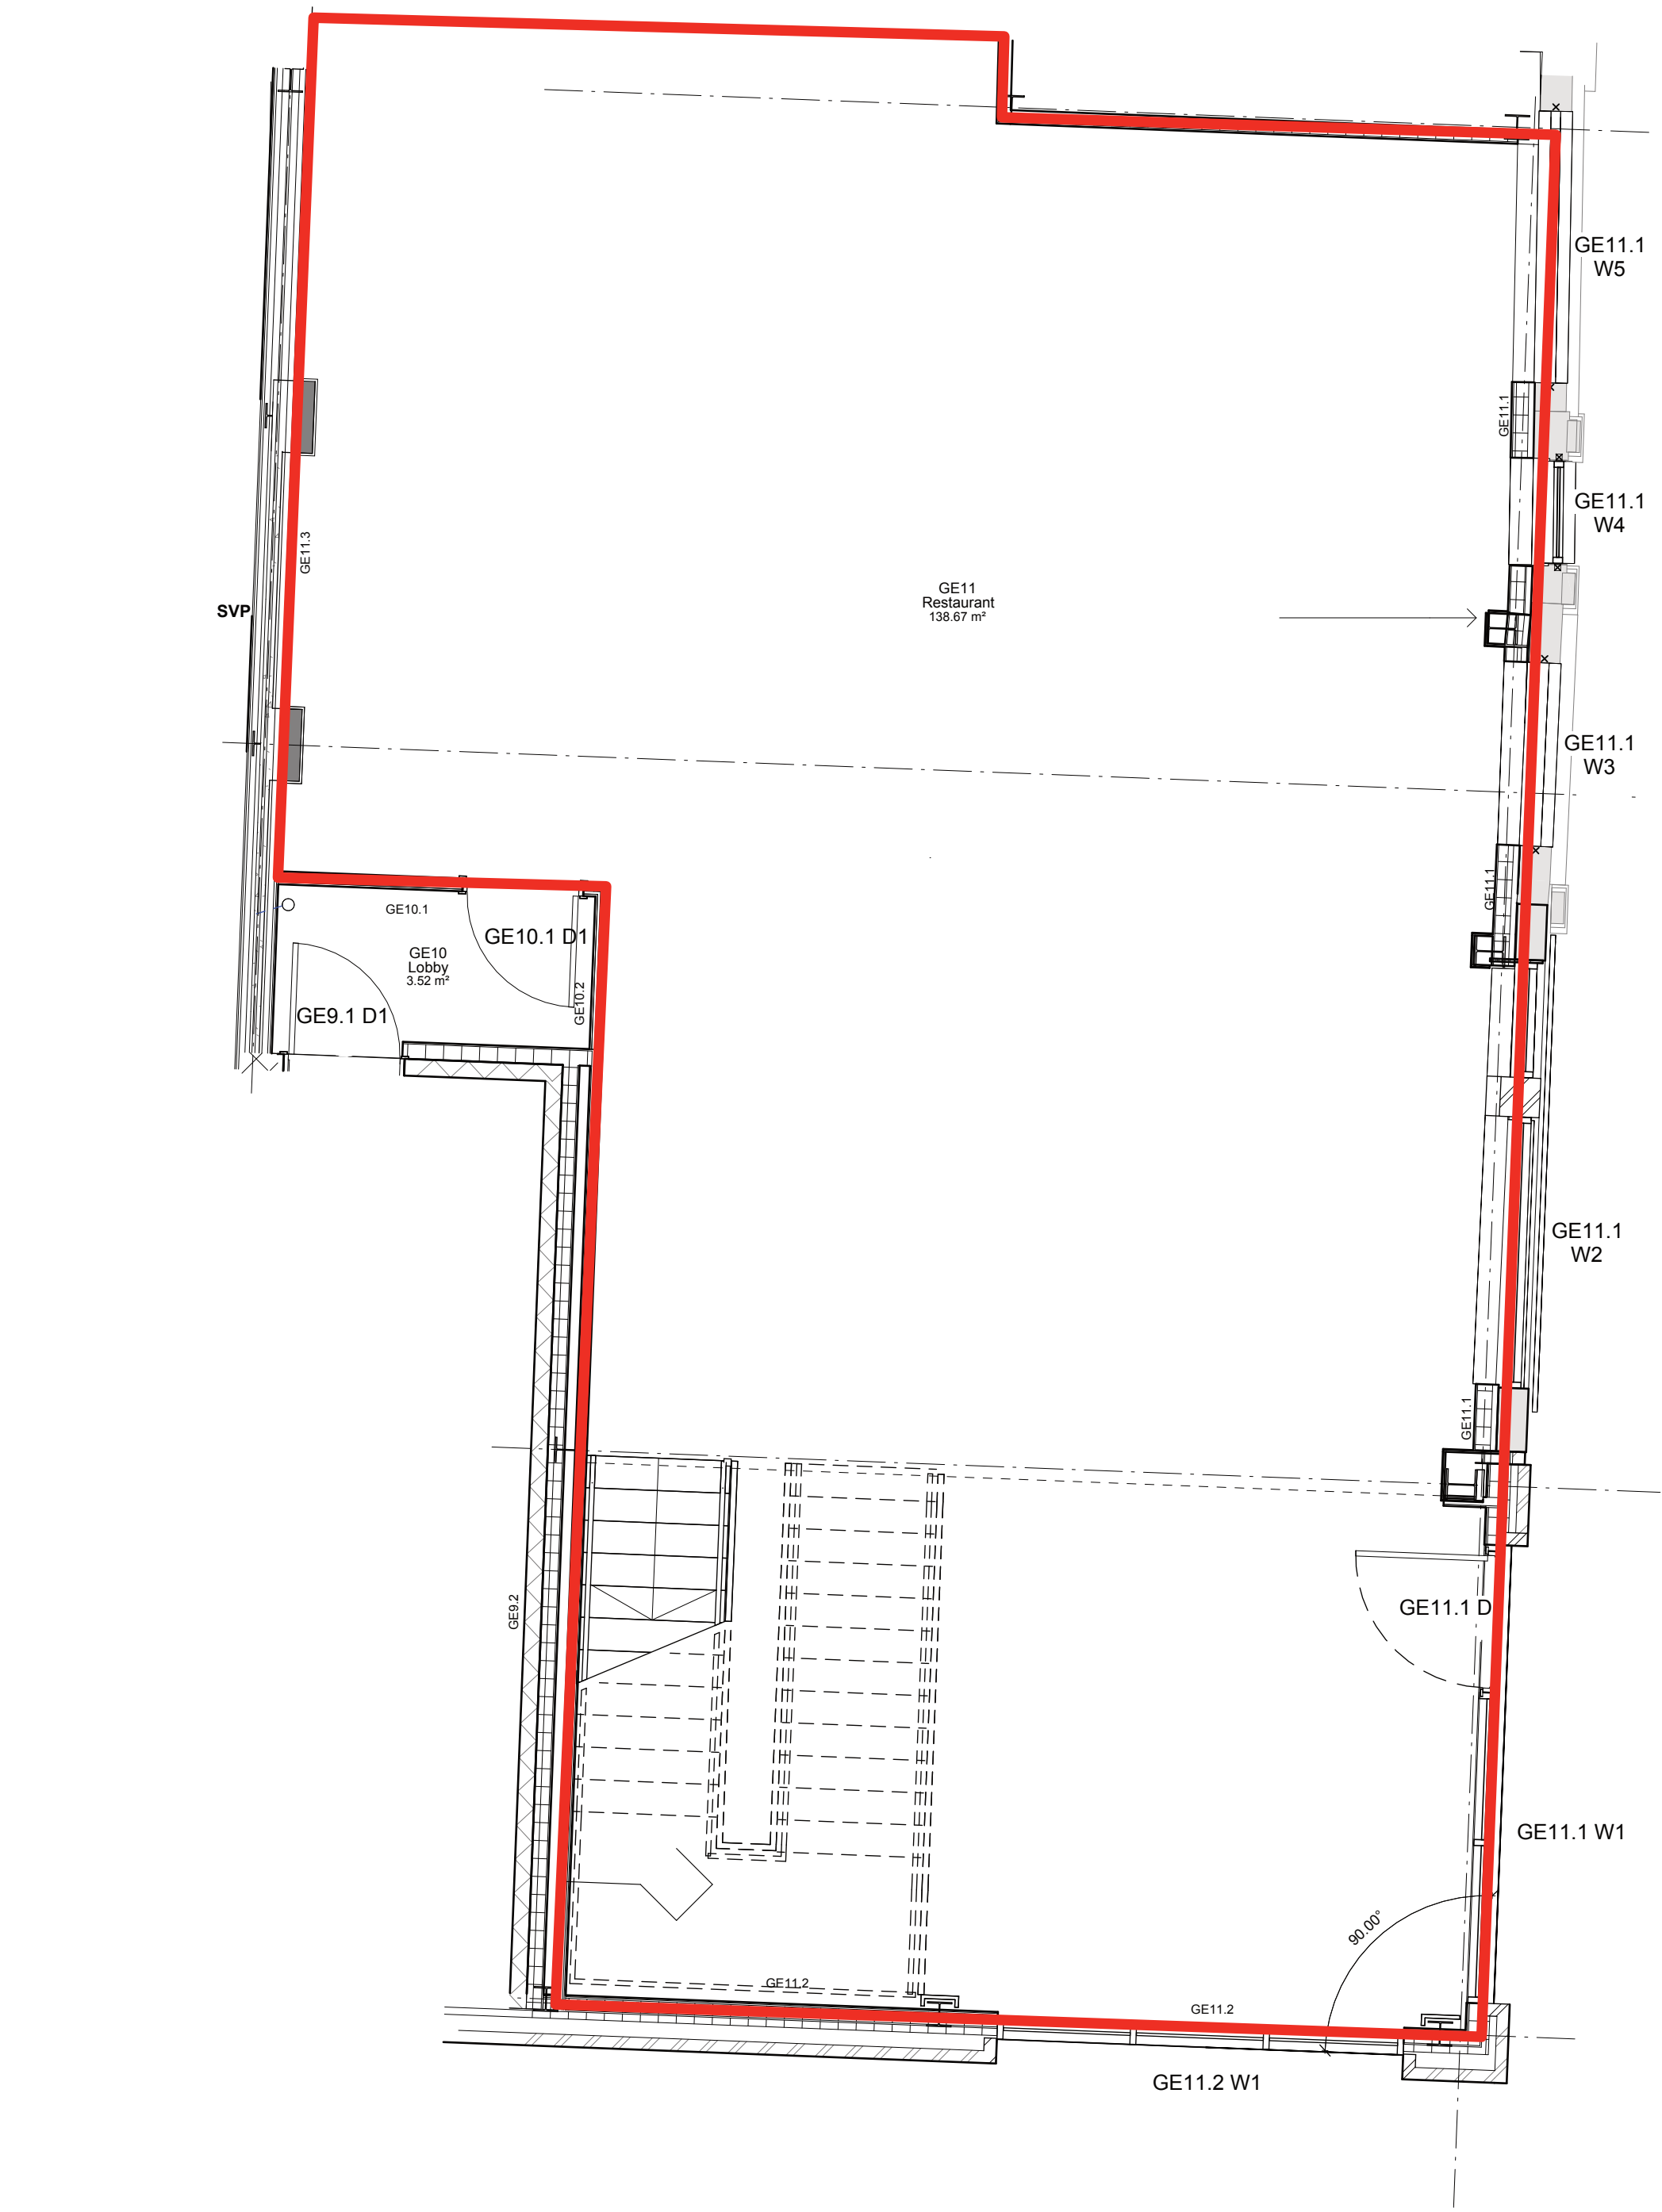

Ground Floor Plan as Proposed
1 : 50

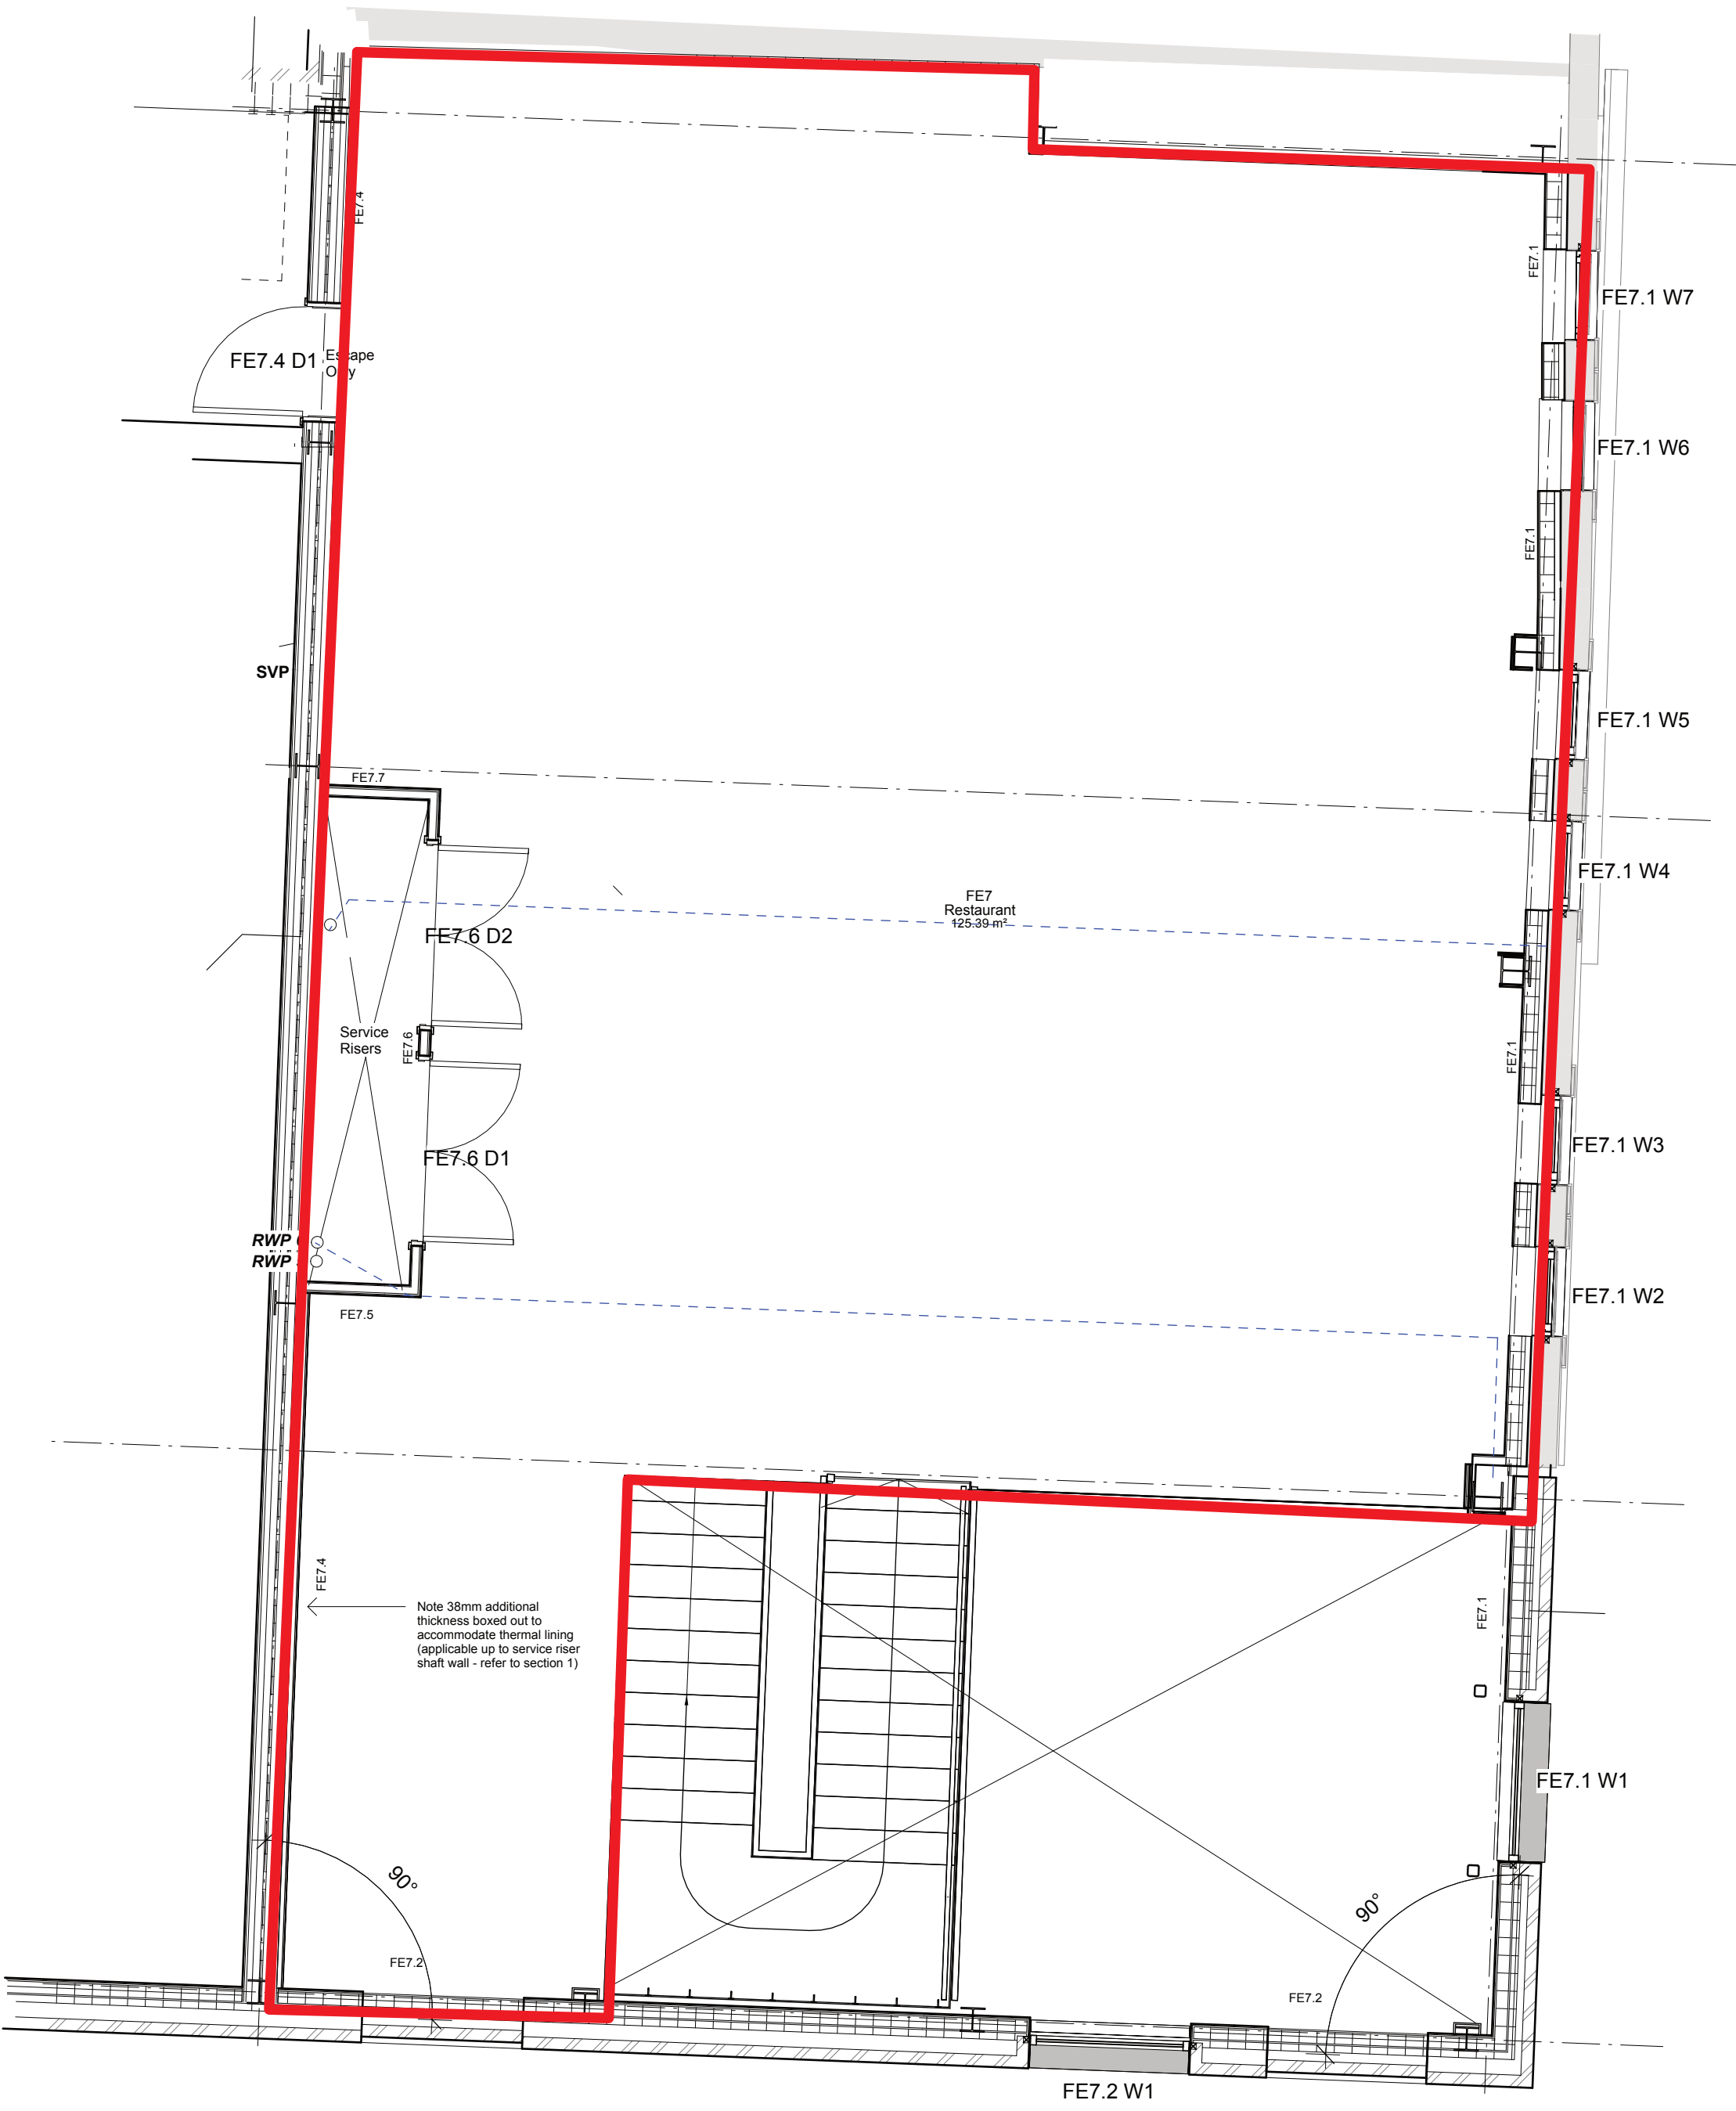

First Floor Plan as Proposed
1 : 50