


Rev.	Description	Date

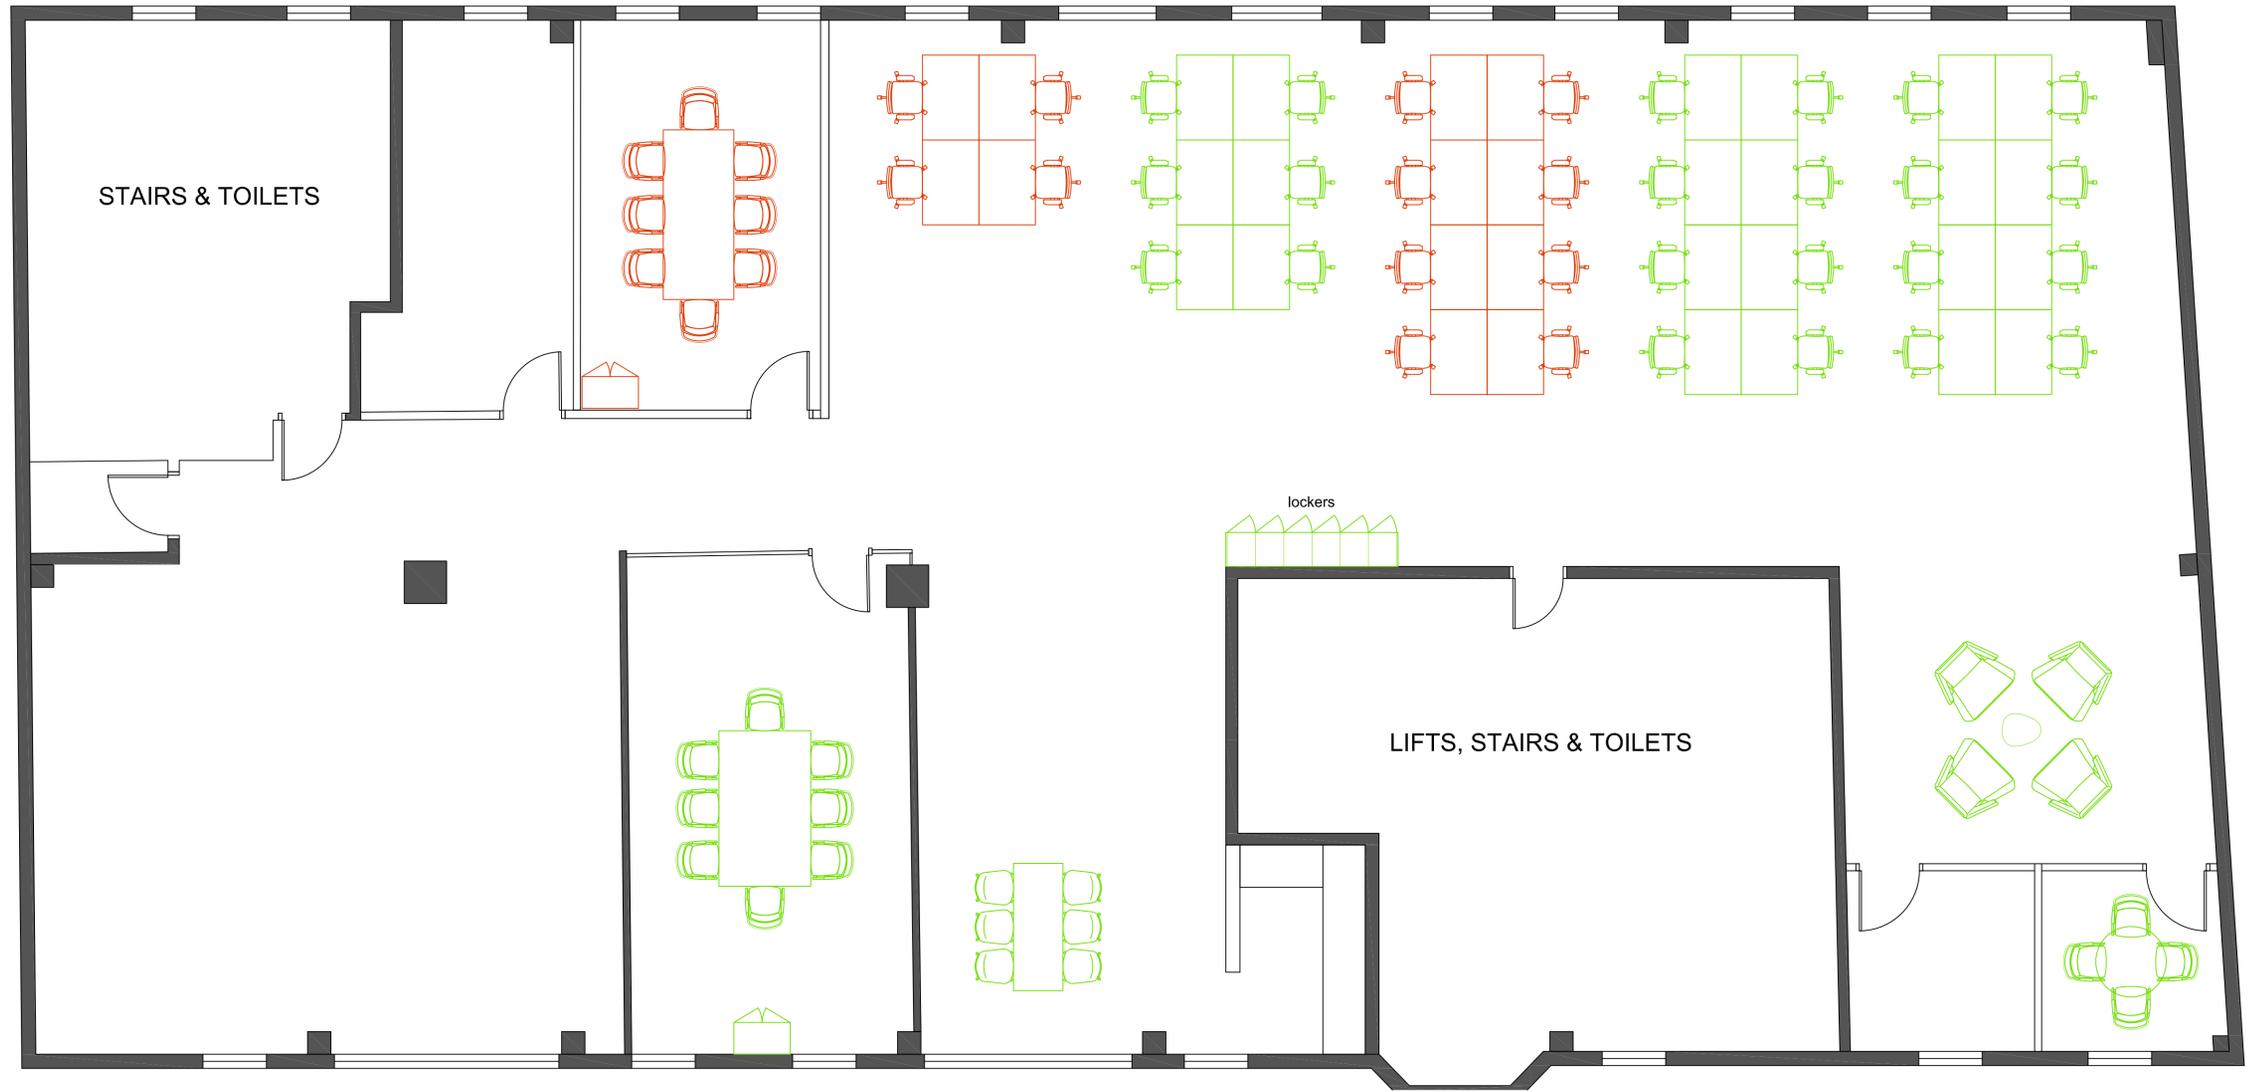

FURNITURE KEY

- FROM LARGE GROUND FLOOR OFFICE
- FROM SMALL GROUND FLOOR OFFICE

Client	
Sovereign Facilities	
<hr/>	
Project	
9 Hewett Street EC2A First Floor Proposed Layout	
<hr/>	
Drg.No.	4172 01
Scale	1:50@A1
Drawn	CB
Date	07.03.24



Rapid Office Systems Ltd | t: +44 (0) 1709 755 666
 39 Victoria Road | f: +44 (0) 1709 744 546
 Ramford | sales@rapidooffice.co.uk
 Essex RM1 2LH | www.rapidooffice.co.uk

© This drawing is the property of Rapid Office Systems Ltd, and should not be copied or disclosed to a third party without written consent.