


All dimensions must be checked on site and NOT scaled from this drawing.

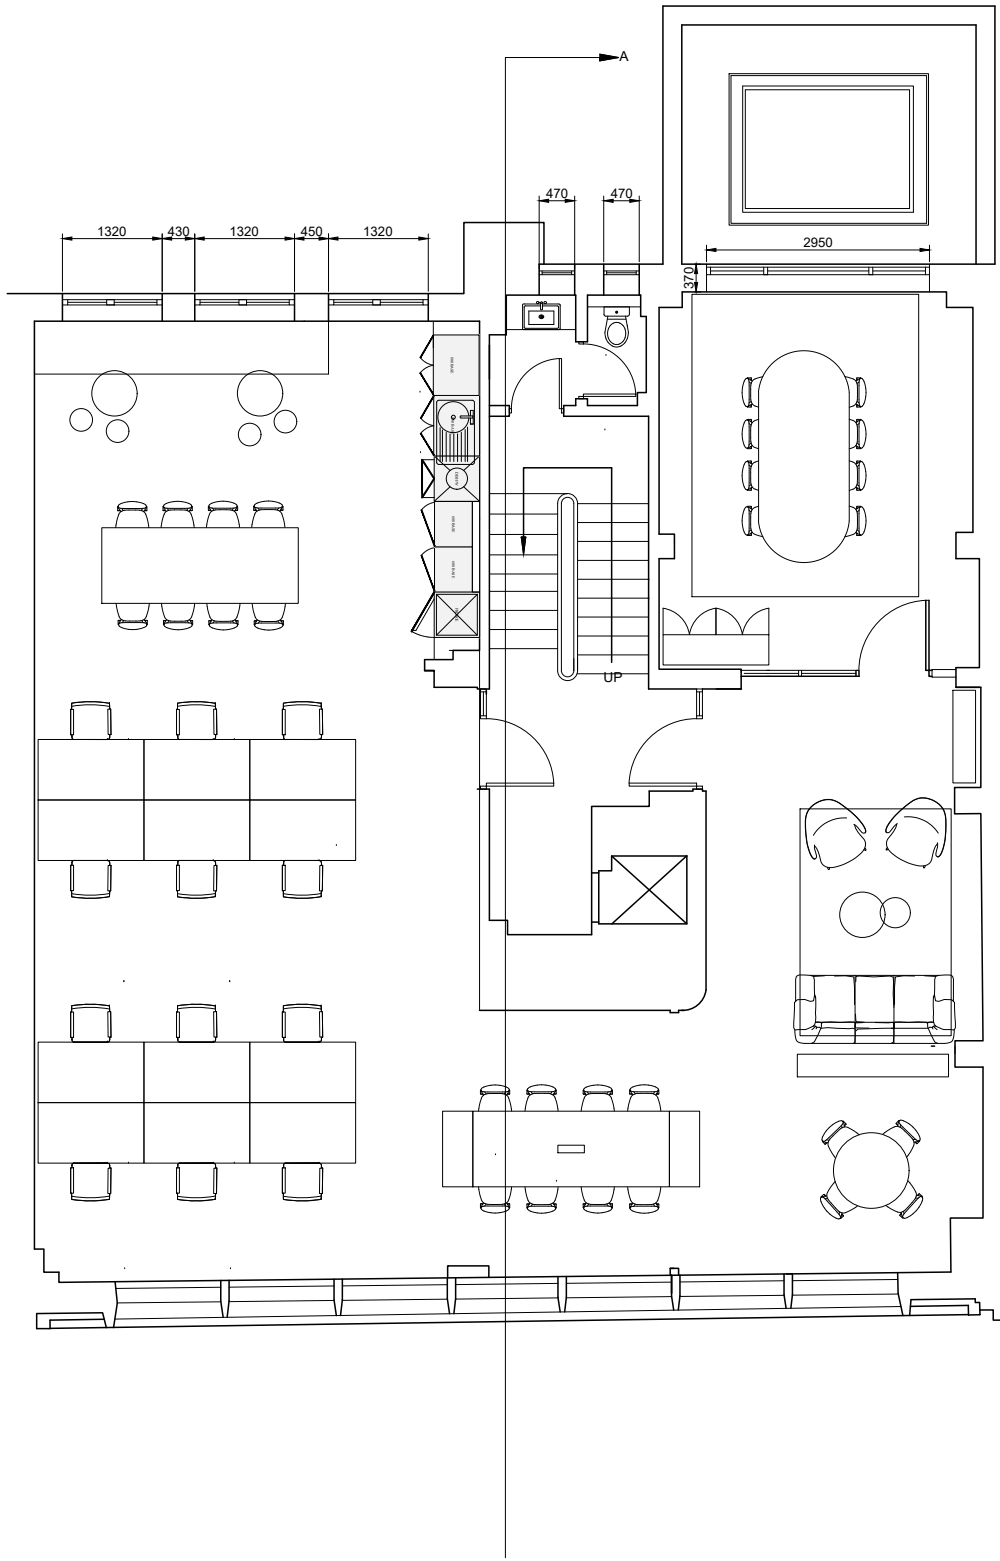

**PROJECT** Noland House  
12-13 Poland Street  
London, W1F 8QB

**TITLE** FIRST FLOOR  
FURNITURE UPDATE

| DRAWN | DATE     | SCALE    | CHECKED |
|-------|----------|----------|---------|
| LH    | 17.12.25 | 1:100@A3 | LH      |

| PROJECT  | NUMBER | REVISION |
|----------|--------|----------|
| 250320LH |        | 09       |



HUNTERS CONTRACTS  
London Studio  
8-10 Charterhouse Buildings,  
Goswell Road,  
London  
EC1M 7AN

Tel: +44 (0)20 8592 2221  
[www.hunterscontracts.co.uk](http://www.hunterscontracts.co.uk)