


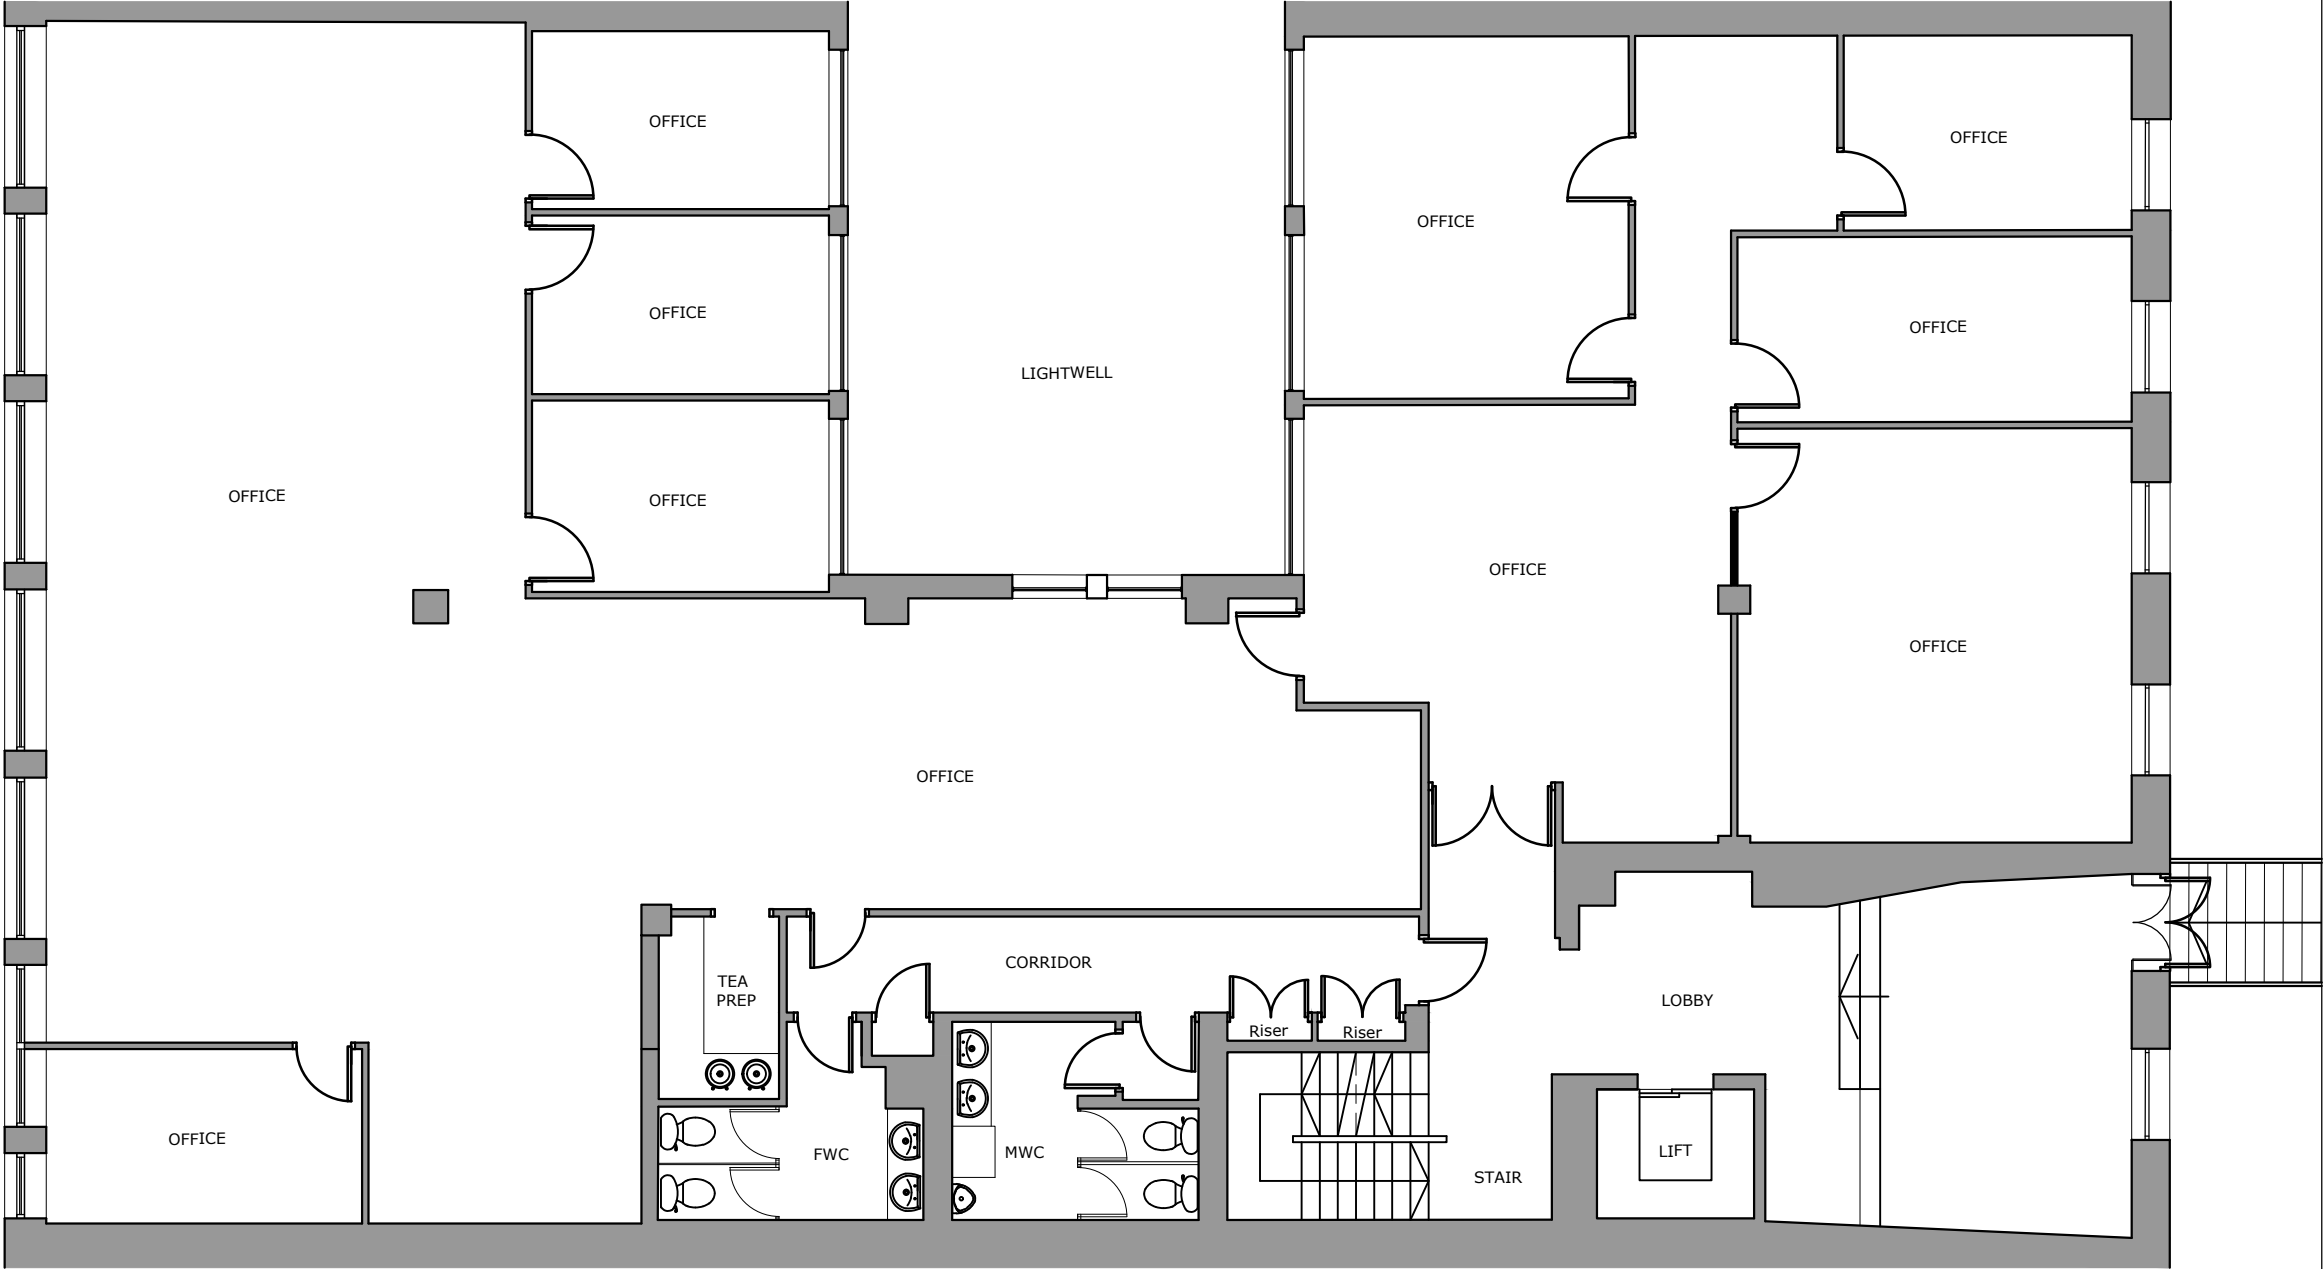

125 West Regent Street, Glasgow - Existing Ground Floor



Notes
Do not scale from this drawing. All dimensions to be checked on site prior to construction and any discrepancies reported to the Architect. Copyright reserved.

Revisions

Status
FOR DISCUSSION

Client
125 WRS Ltd

Project
125 West Regent Street
Glasgow
G2 2SD

Title
Ground Floor Layout as Existing

Scale	Size	Date	Drawn	Checked
1:100	A3	Mar 22	JDF	SA



Allison Architecture
13 Royal Crescent
Glasgow G3 7SL

t: +44 (0)141 353 1082
e: hello@allisonarchitecture.co.uk
www.allisonarchitecture.co.uk

Project No.	Drawing No.	Rev.
22019	01-001	-