


All dimensions must be checked on site and NOT scaled from this drawing.

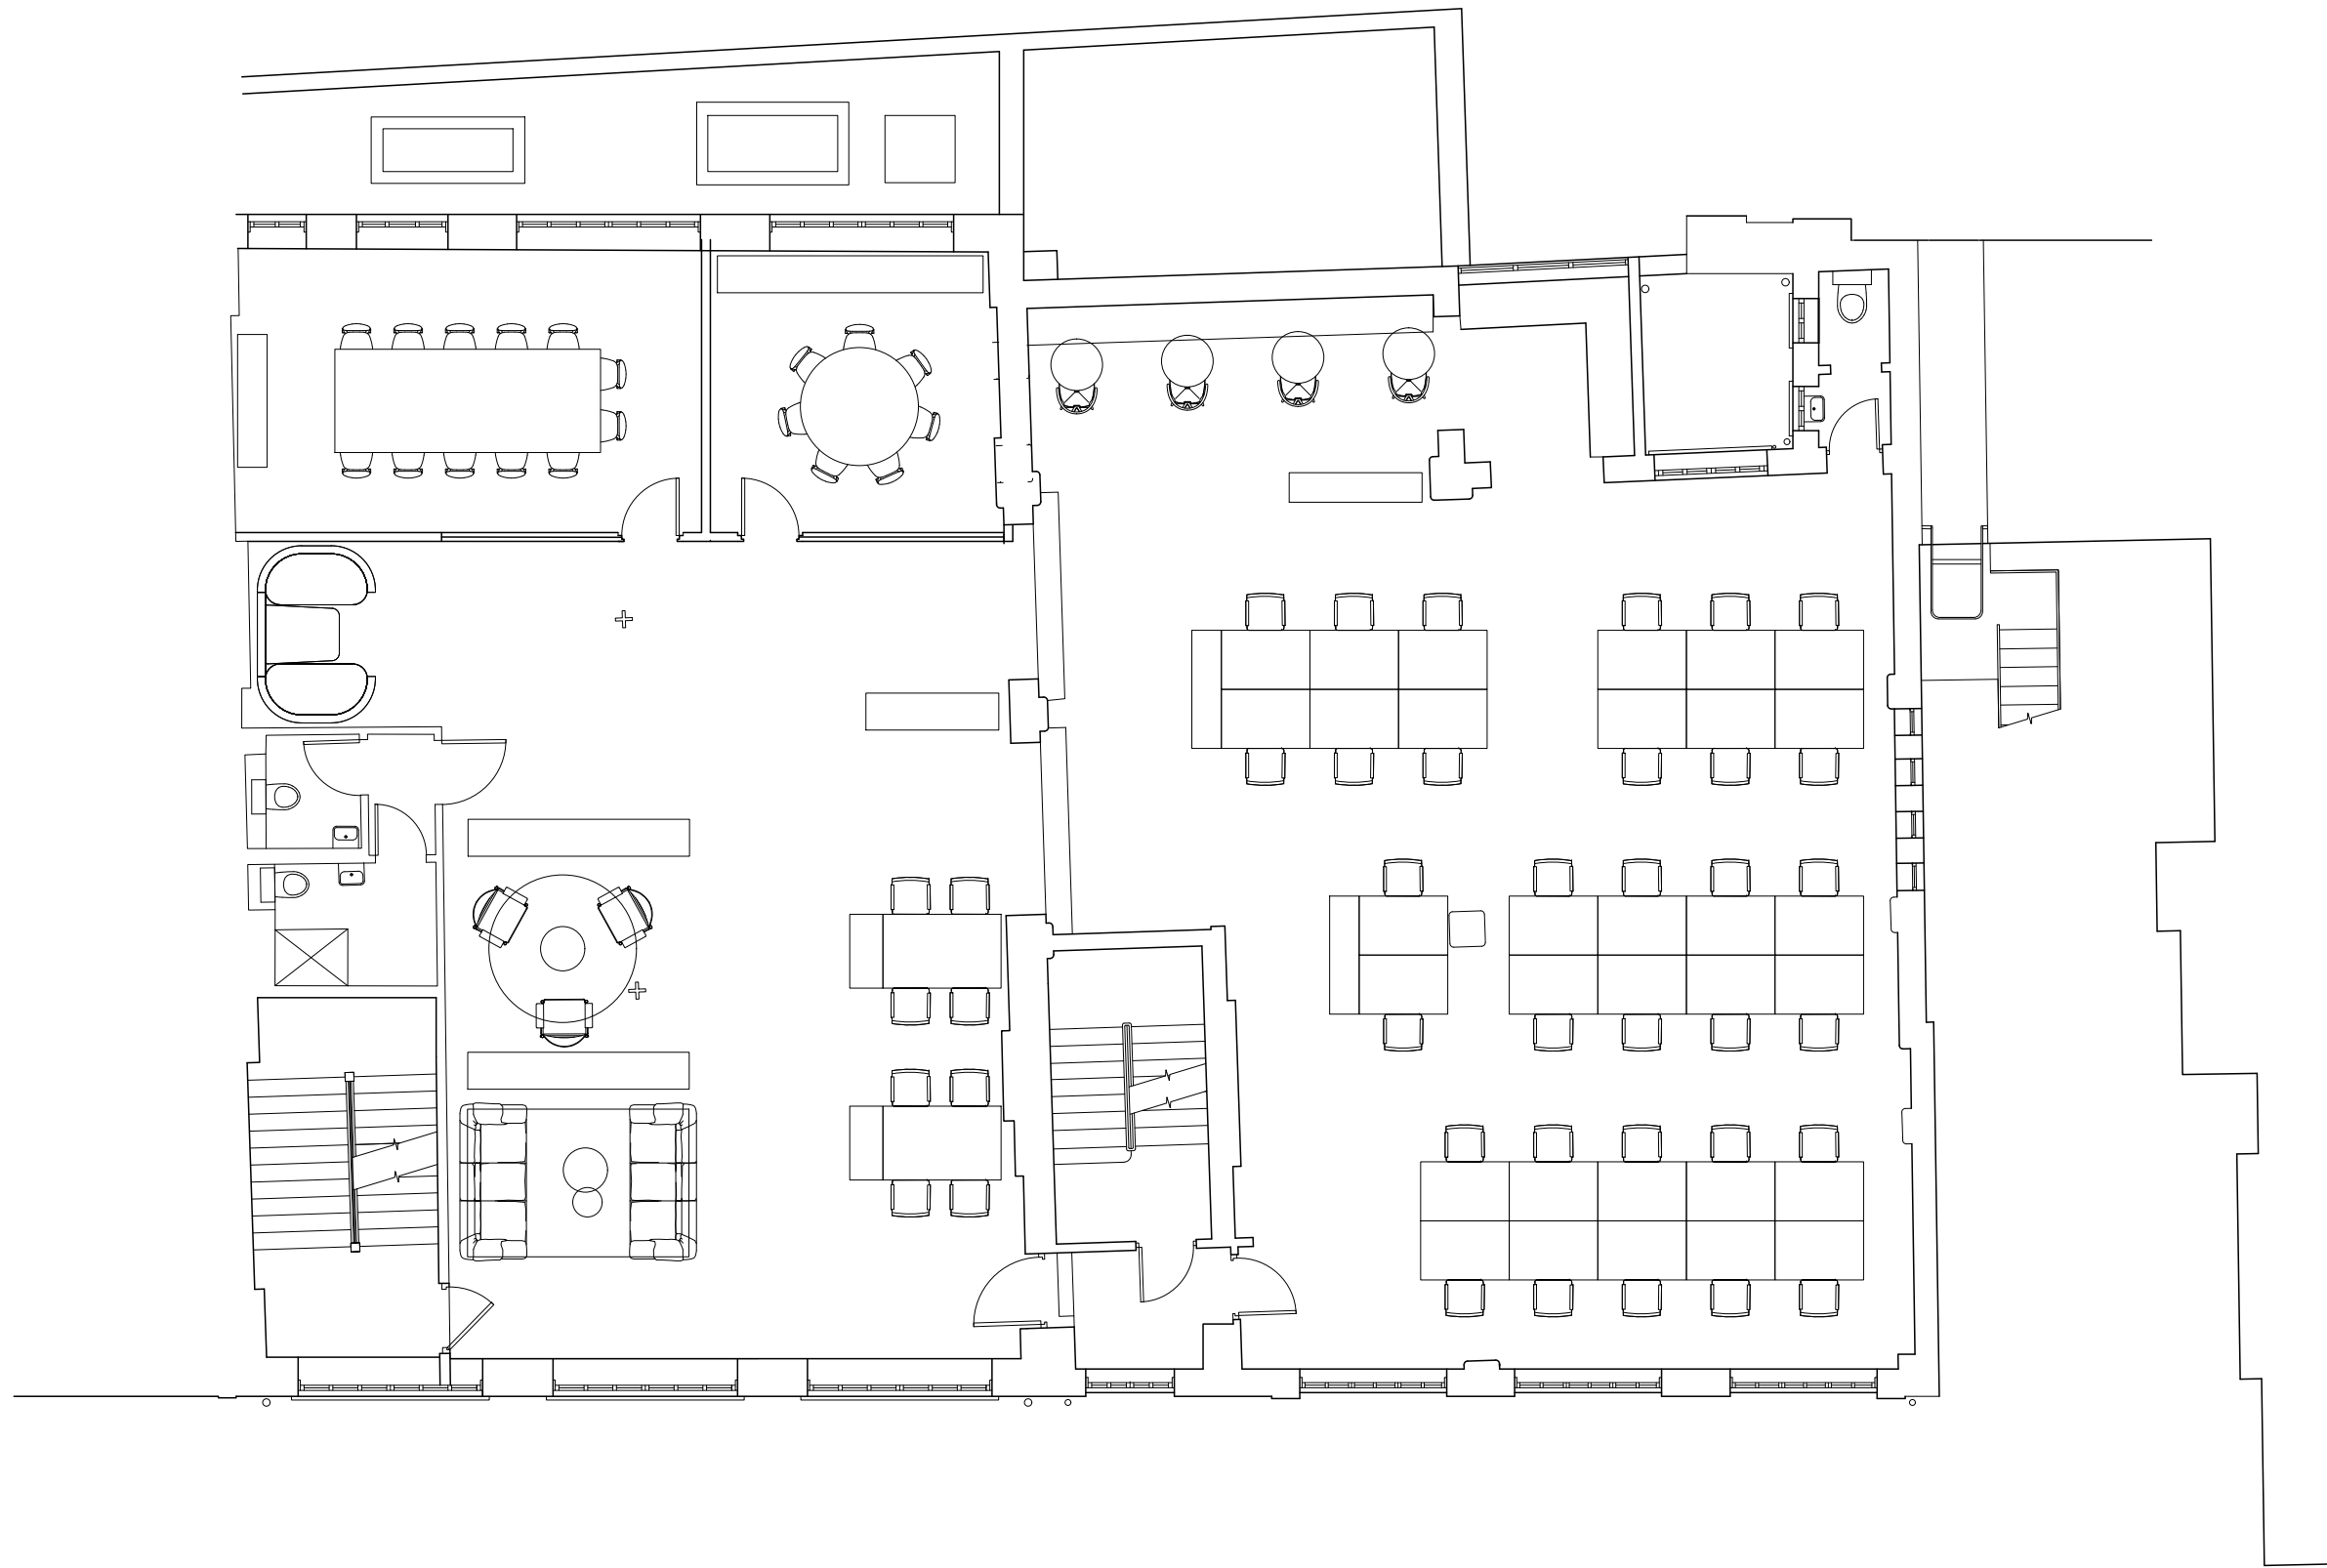

PROJECT 7-10 Charlotte Mews
London, W1T 4EA

TITLE FIRST FLOOR
FURNITURE UPDATE
OPTION 1

DRAWN	DATE	SCALE	CHECKED
LH	26.11.25	1:100@A3	LH

PROJECT	NUMBER	REVISION
251111LH		02



HUNTERS CONTRACTS
London Studio
8-10 Charterhouse Buildings,
Goswell Road,
London
EC1M 7AN

Tel: +44 (0)20 8592 2221
www.hunterscontracts.co.uk